



CROSS SECTION  
Sta. 9+50  
Scale : 1 in. = 20 ft.

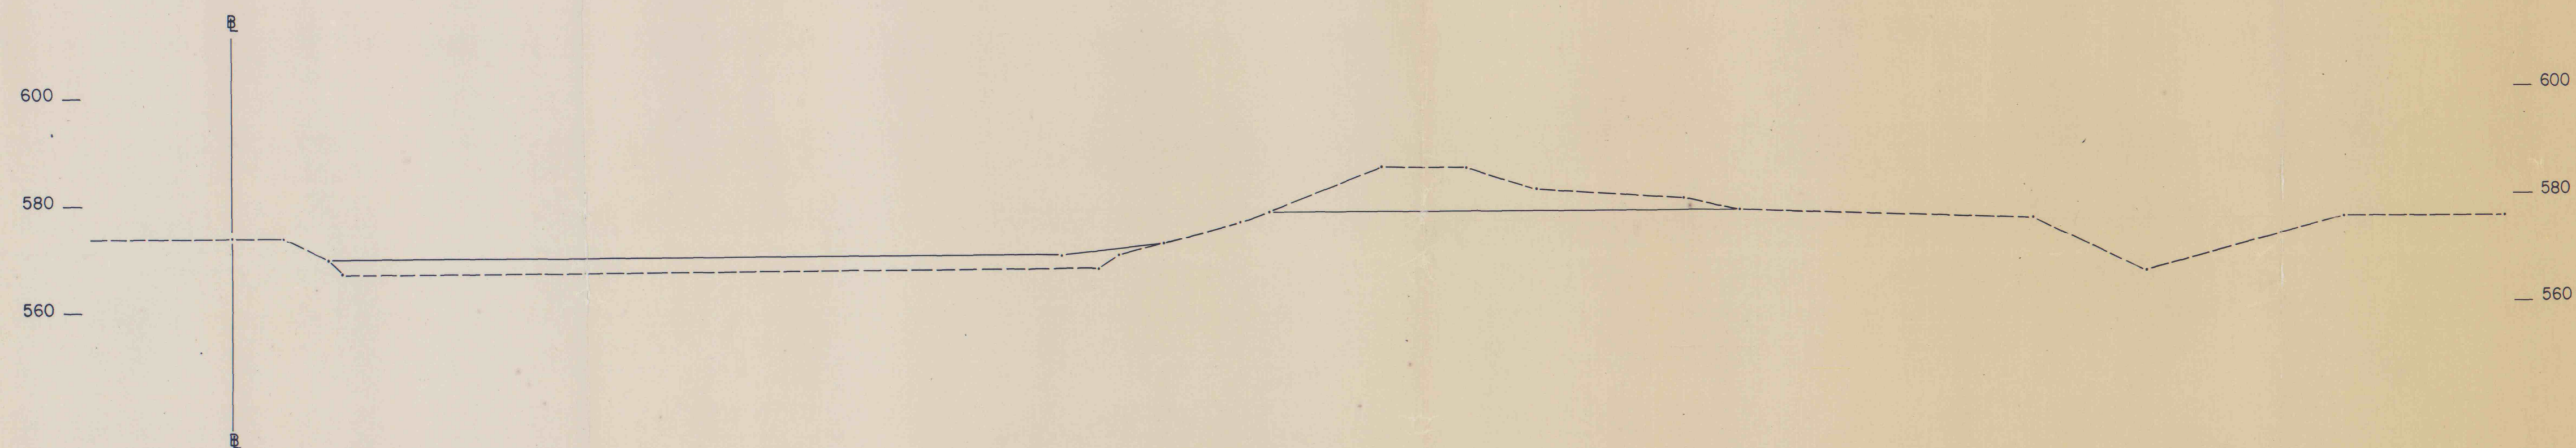



CROSS SECTION  
Sta. 11+25  
Scale : 1 in. = 20 ft.

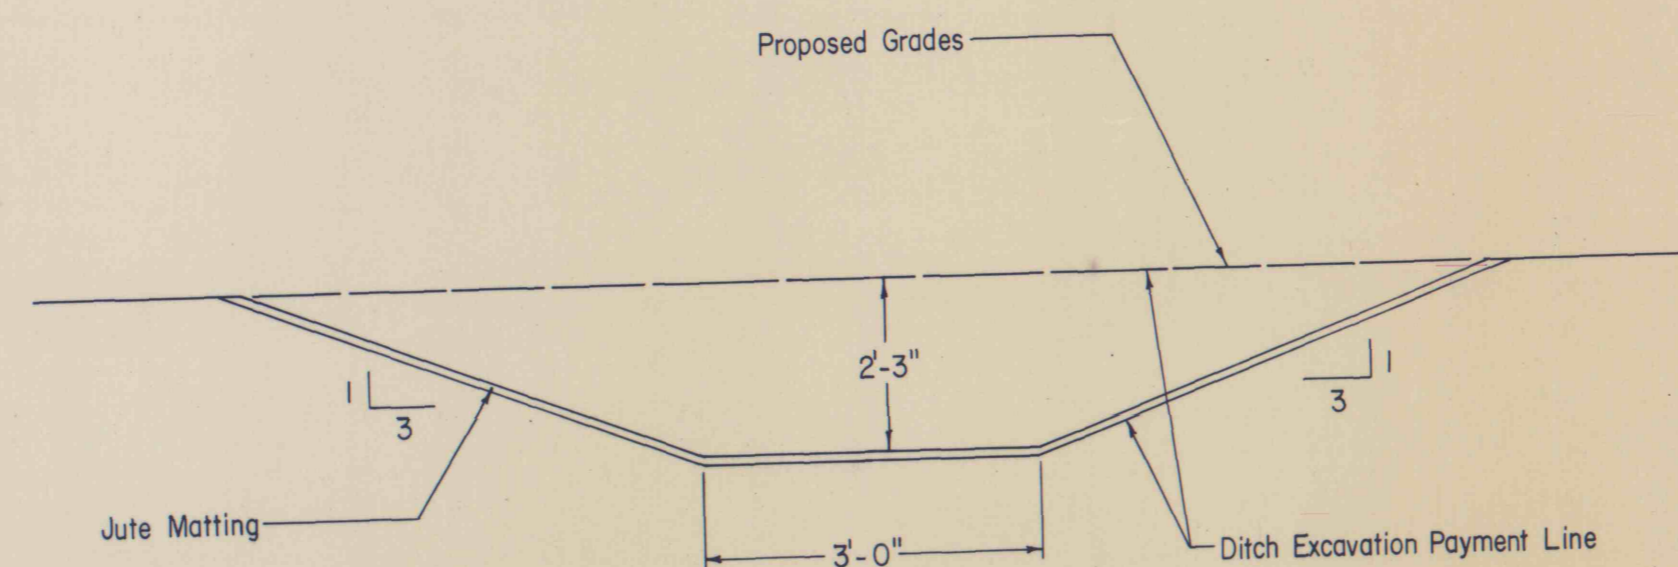

TYPICAL DITCH CROSS SECTION  
(NOT TO SCALE)

NOTE: Cross Sections Are From Grading Area "B"

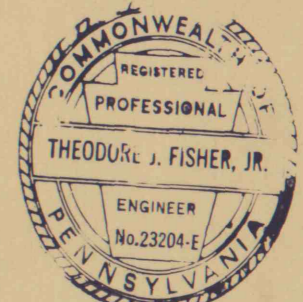NO.	DATE	REVISION	APPR.
SUBMITTED <i>Charles J. Fisher</i> CHIEF, DESIGN SECTION, WILKES-BARRE			
APPROVED <i>Michael R. Ferko</i> DISTRICT ENGINEER, WILKES-BARRE			
APPROVED <i>Richard J. Fisher, Jr.</i> DIRECTOR, BUREAU OF ABANDONED MINE RECLAMATION			
<div style="display: flex; justify-content: space-around;">   </div>			
COMMONWEALTH OF PENNSYLVANIA DEPARTMENT OF ENVIRONMENTAL RESOURCES OFFICE OF RESOURCES MANAGEMENT			
PROJECT NO. OSM 40(2119)101.1			
BACKFILLING STRIP PITS LOOMIS COLLIERY HANOVER TOWNSHIP LUZERNE COUNTY, PENNSYLVANIA			
CROSS SECTIONS			
DRAWN BY D.G.D.	DATE June 3, 1987	DRAWING NO. 7 of 7	
CHECKED BY C. G.	SCALE As Shown		

ALL DIMENSIONS AND EXISTING  
CONDITIONS SHALL BE CHECKED  
AND VERIFIED BY CONTRACTOR  
AT THE SITE.