





UPPER LEVEL — CONTAINS RIVER BANK CULM - TRUCK HAULED AND DUMPED - QUANTITY 400,000 CU. YDS.

LOWER LEVEL — PUMPED QUANTITY OF CULM 369,000 CU. YDS.

FOR NOTES SEE SHEET NO. 3

TOTAL 769,000 CU. YDS.

DATE	REVISION

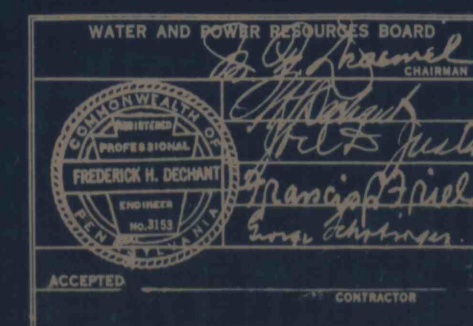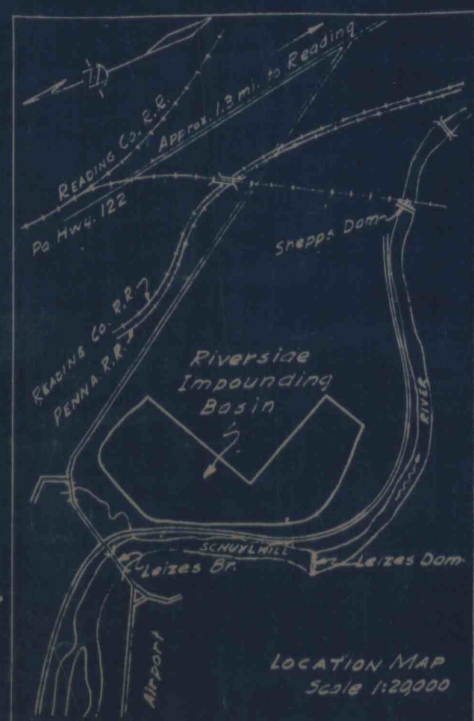

SCHUYLKILL RIVER PROJECT

PROJECT ENGINEERS
FREDERIC R. HARRIS - FREDERICK H. DECHANT, ASSOCIATES
DAY AND ZIMMERMANN, INC. ALBRIGHT AND FRIEL, INC.
JUSTIN AND COURTNEY

GENERAL PLAN SILT IMPOUNDING BASIN NO. 6 RIVERSIDE

DATE 12-1-50	COMMONWEALTH OF PENNSYLVANIA JAMES H. DUFF — GOVERNOR DEPARTMENT OF FORESTS AND WATERS M. F. DRAEMEL — SECRETARY HARRISBURG, PENNSYLVANIA	CONTRACT NUMBER 1416 SHEET NUMBER 6
SCALE 1" = 200'		

Schuylkill River
Coal Recovery
Project
Strodt's Ferry
Co. A.
Surface Map
Schuylkill Co.