
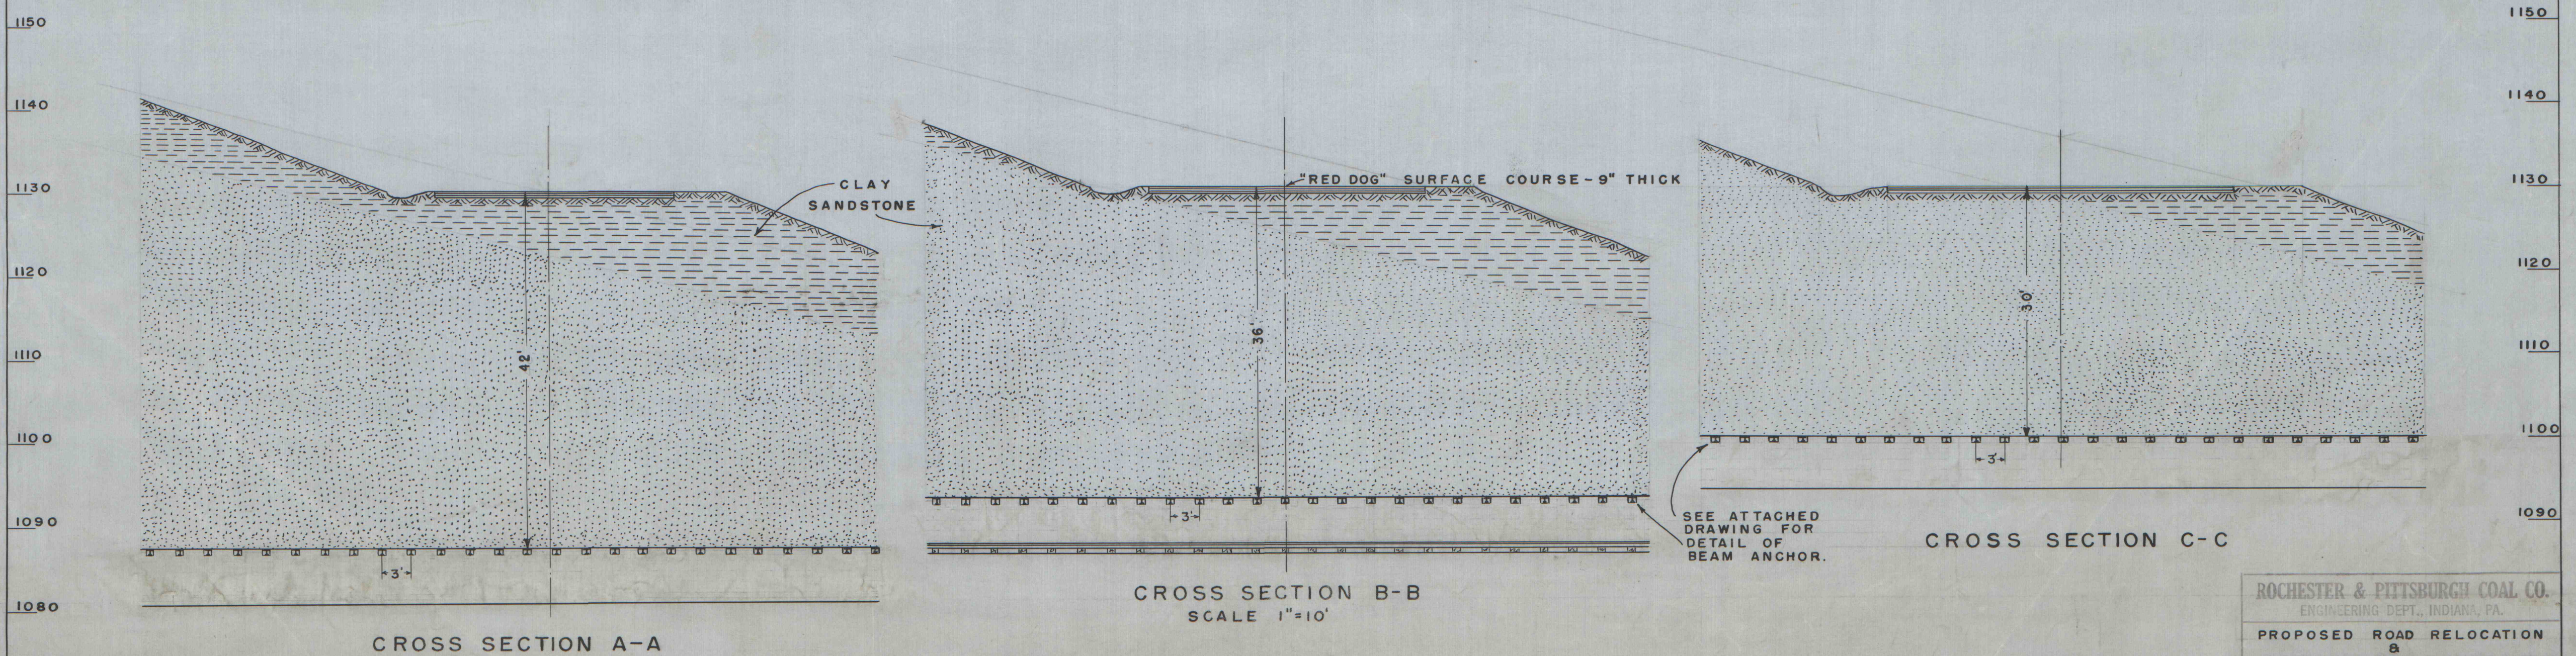
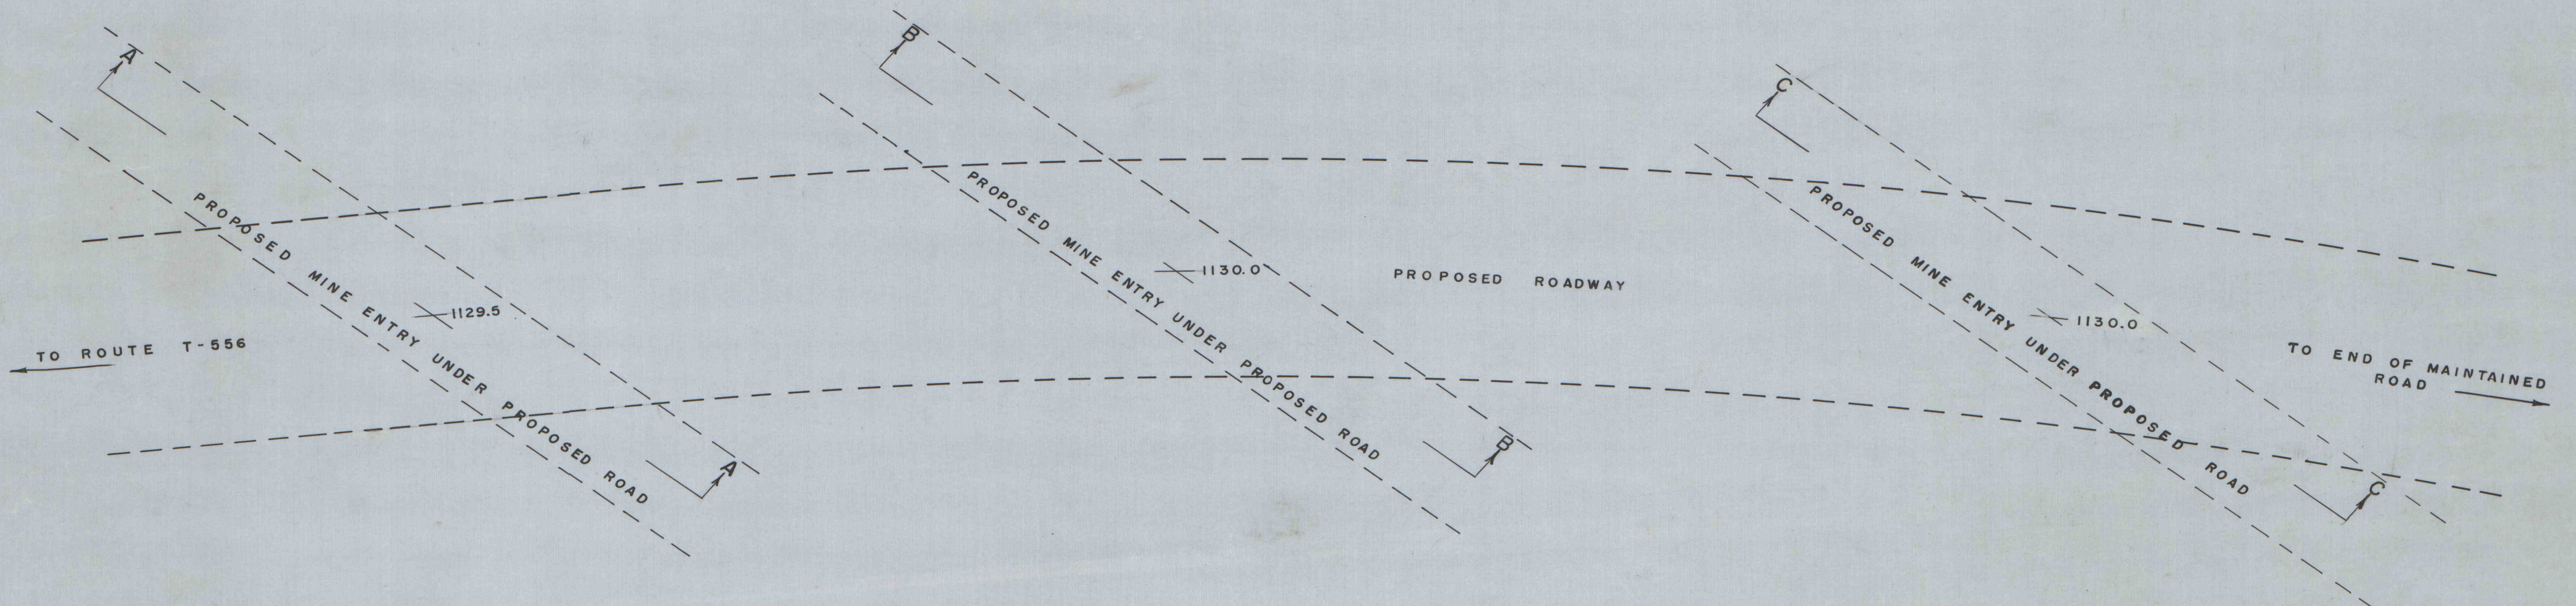


89-2909

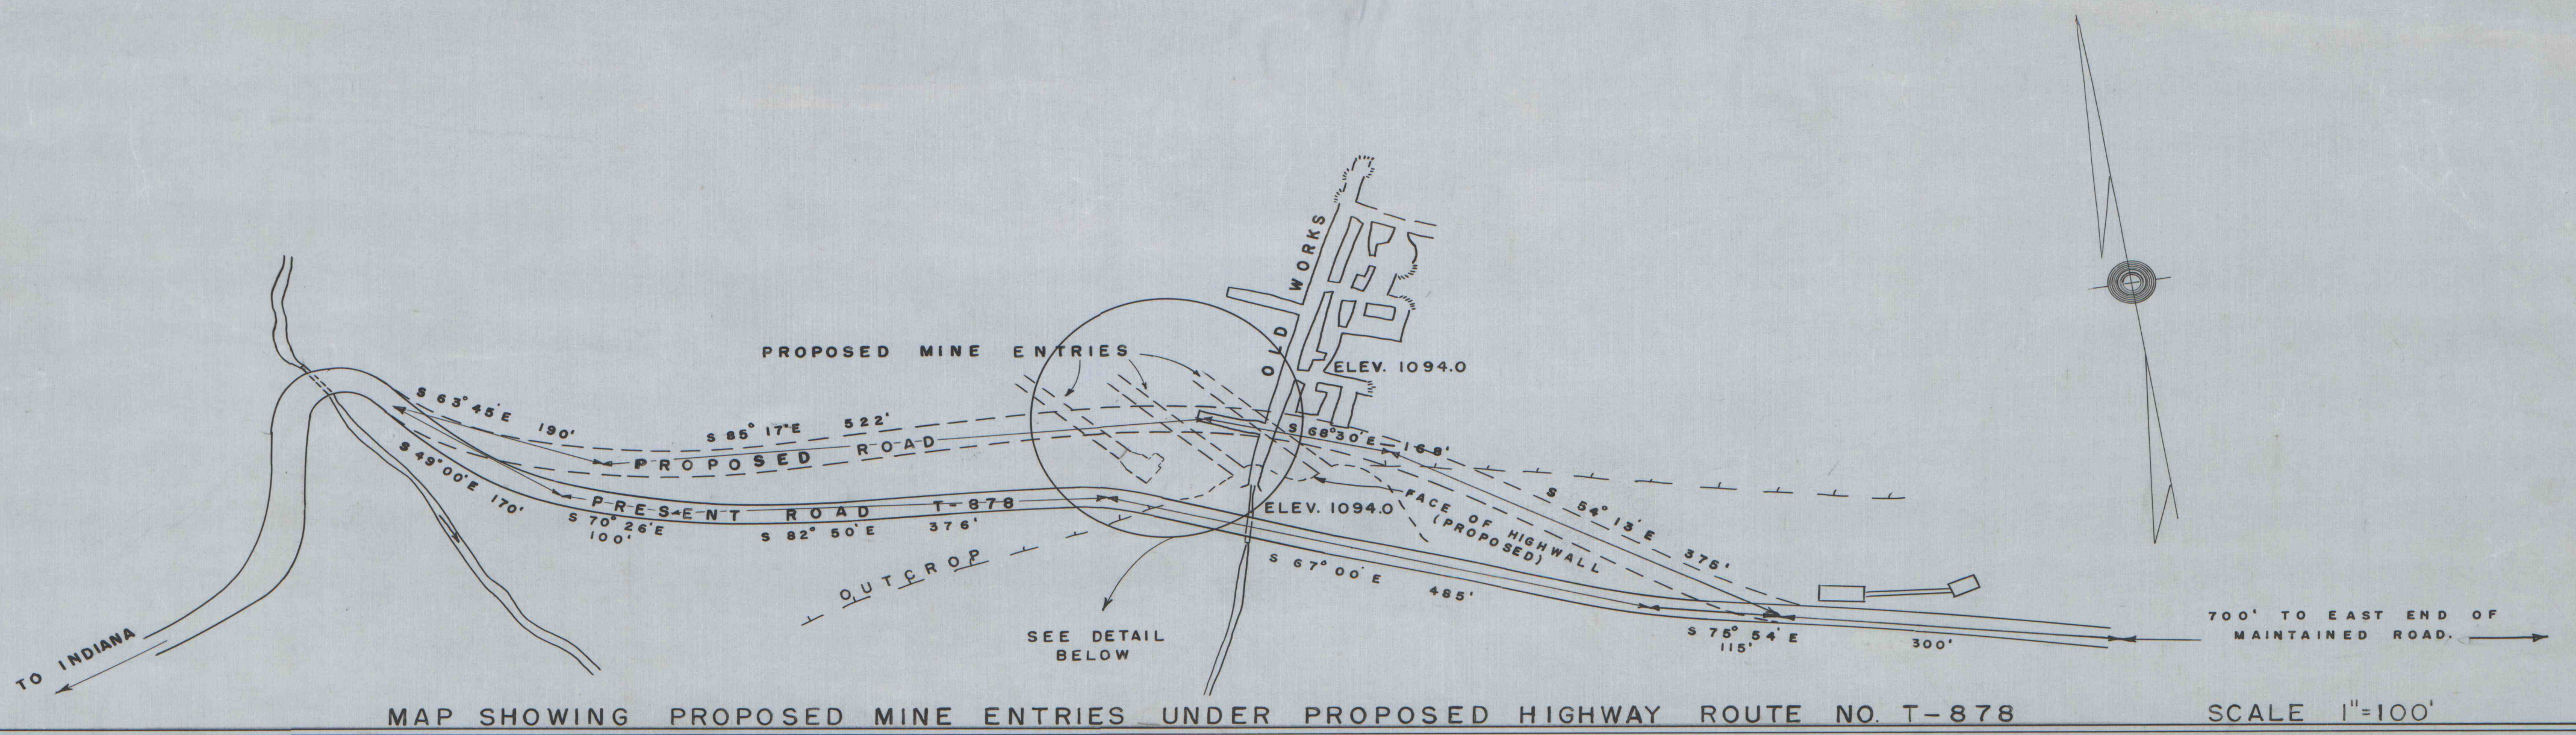

ROCHESTER & PITTSBURGH COAL CO.
ENGINEERING DEPT., INDIANA, PA.
PROPOSED ROAD RELOCATION
&
PROPOSED MINE ENTRIES NEAR
CLYMER WATER CO. PUMP STA.
MADE BY E.S. SCALE 1"=10.8 & 1"=100'
TRACED BY E.S. DATE NOV. 18, 1952
CHECKED BY NO.

622.H-6062-65