




87-8616

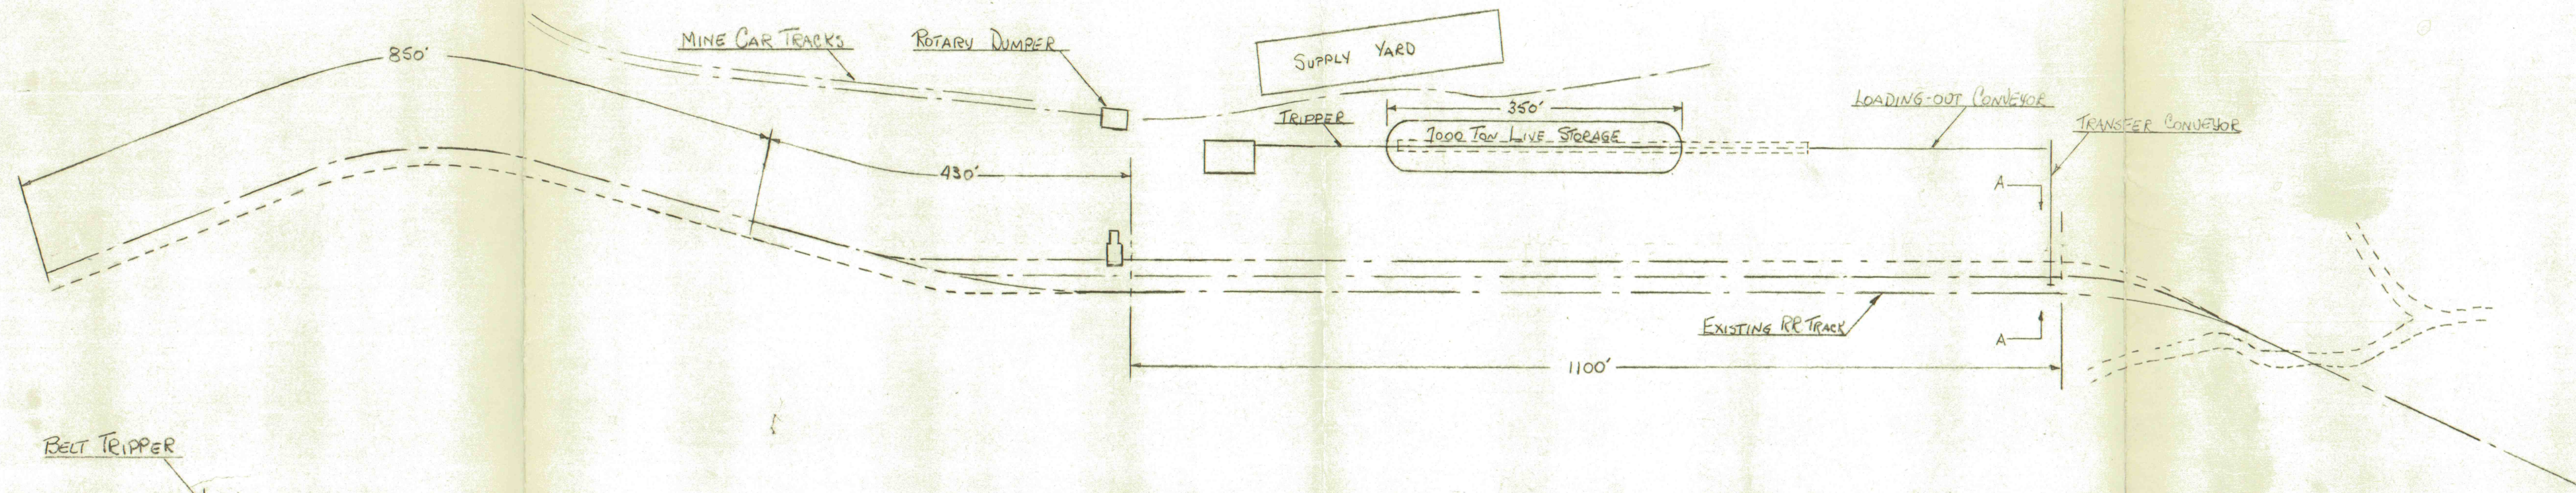

PLAN

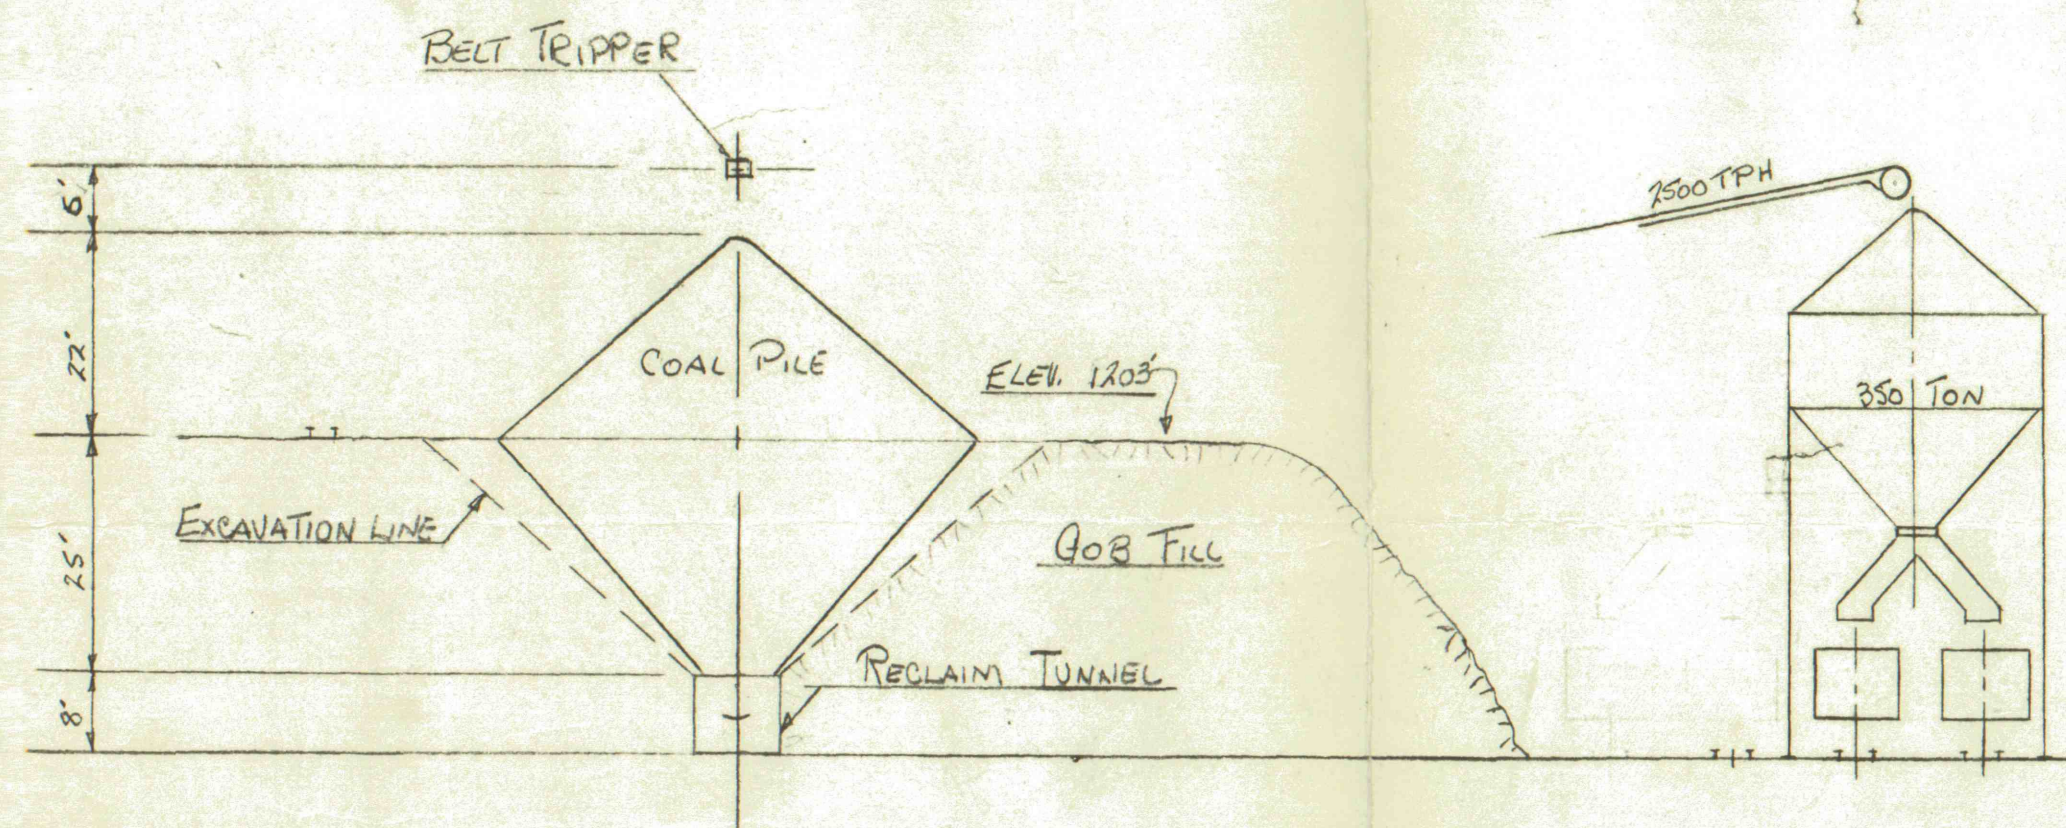

SECTION A-A

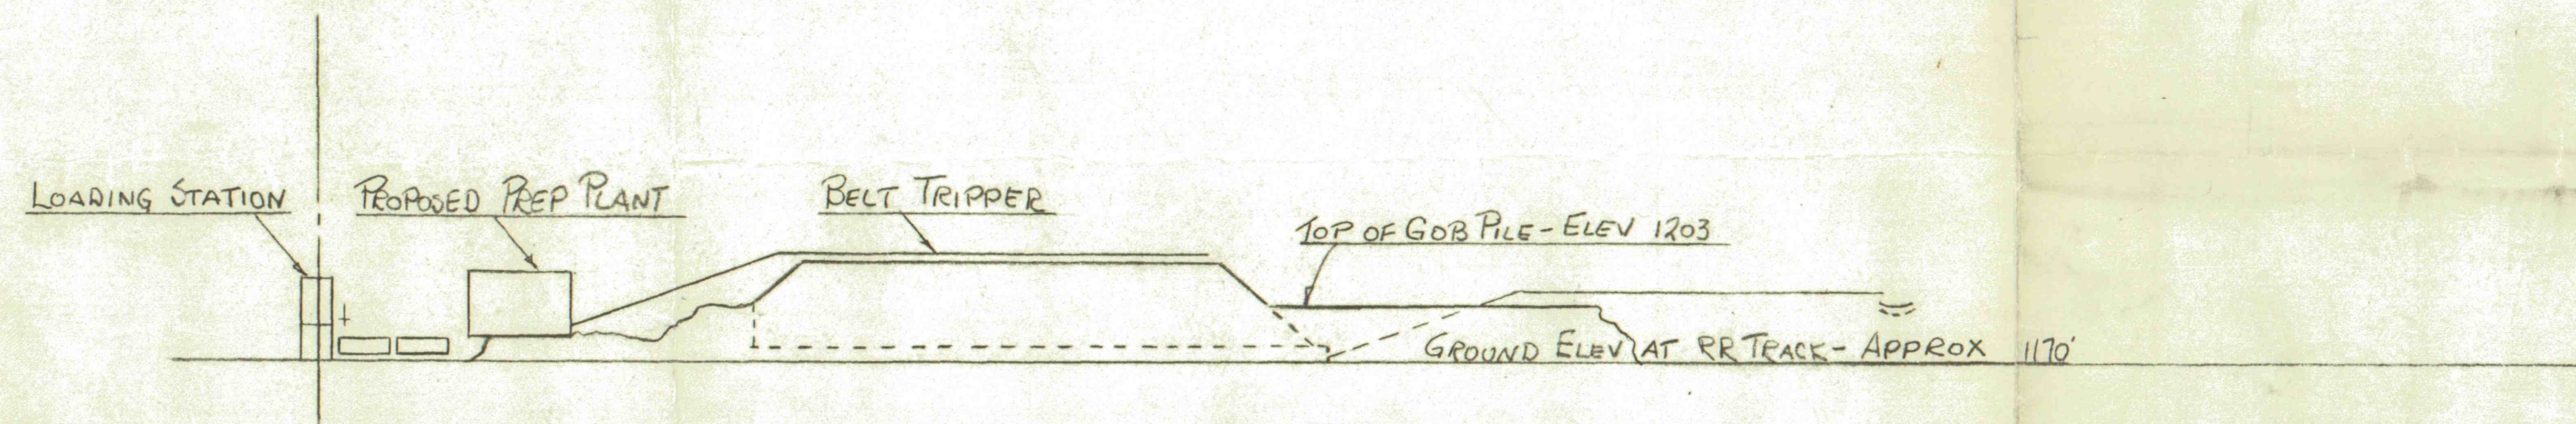

ELEVATION

ROCHESTER AND PITTSBURGH COAL CO.
MARGARET MINE - UNIT TRAIN LOADING

SCALES 1" = 100' & 1" = 20'
SCHEME 2

DECEMBER 1963

L.W. WOONER & ASSOCIATES
MINING ENGINEERS

9198-68