


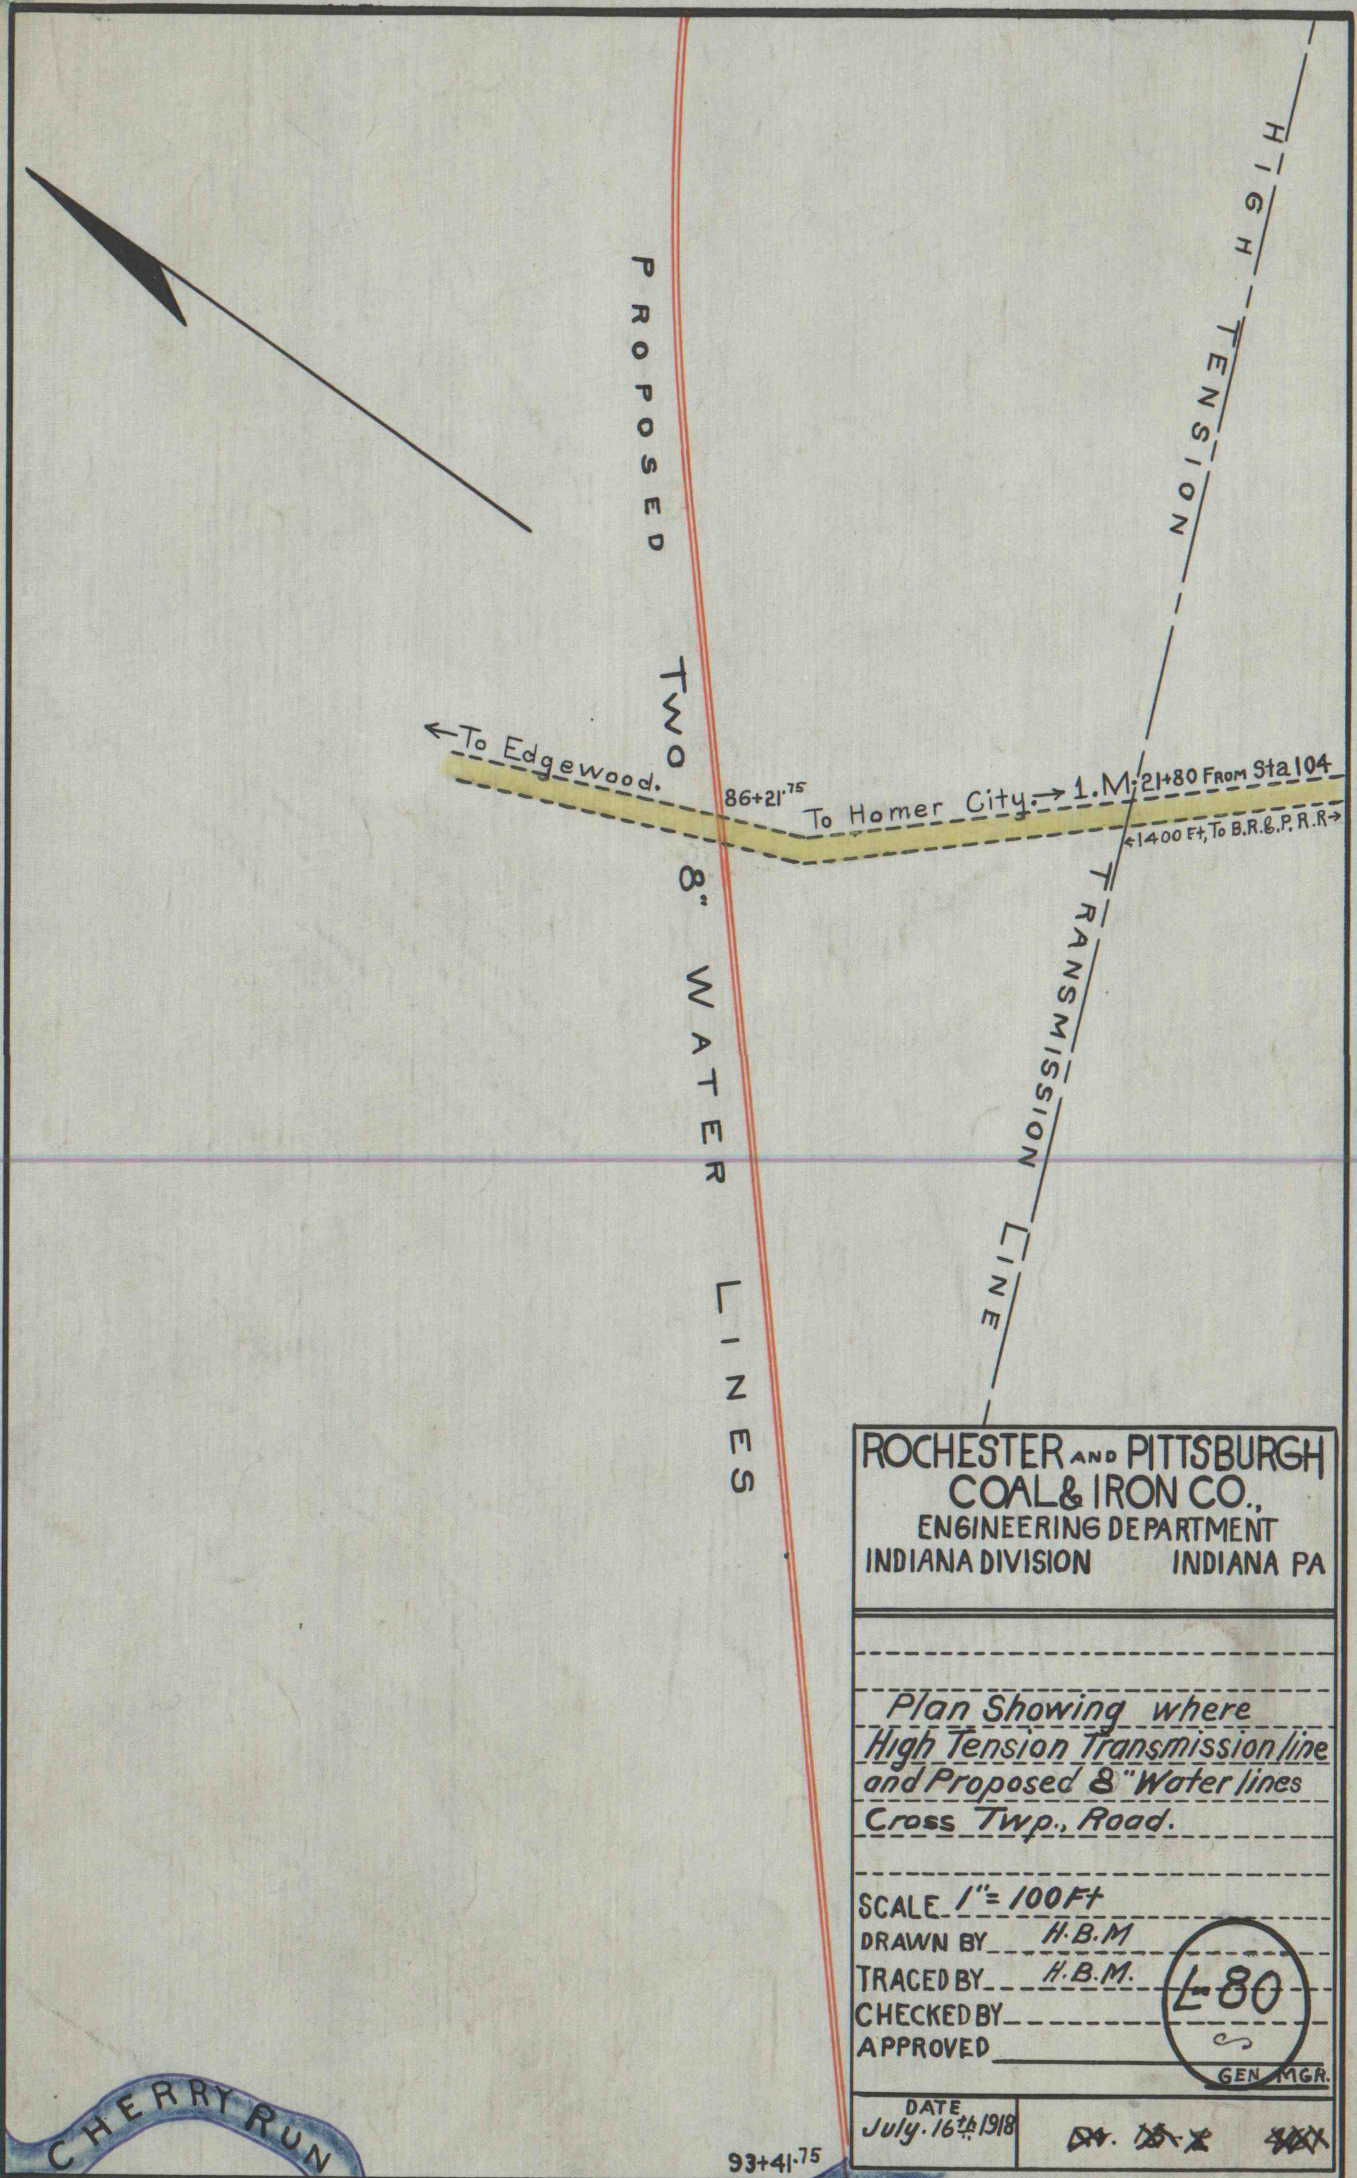

ROCHESTER AND PITTSBURGH COAL & IRON CO., ENGINEERING DEPARTMENT INDIANA DIVISION INDIANA PA	
Plan Showing where High Tension Transmission line and Proposed 8" Water lines Cross Twp. Road.	
SCALE 1" = 100 FT	
DRAWN BY H.B.M.	
TRACED BY H.B.M.	
CHECKED BY	
APPROVED	
DATE July 16 th 1918	GEN. MGR.

CHERRY RUN

93+41.75

622,136-399-67