
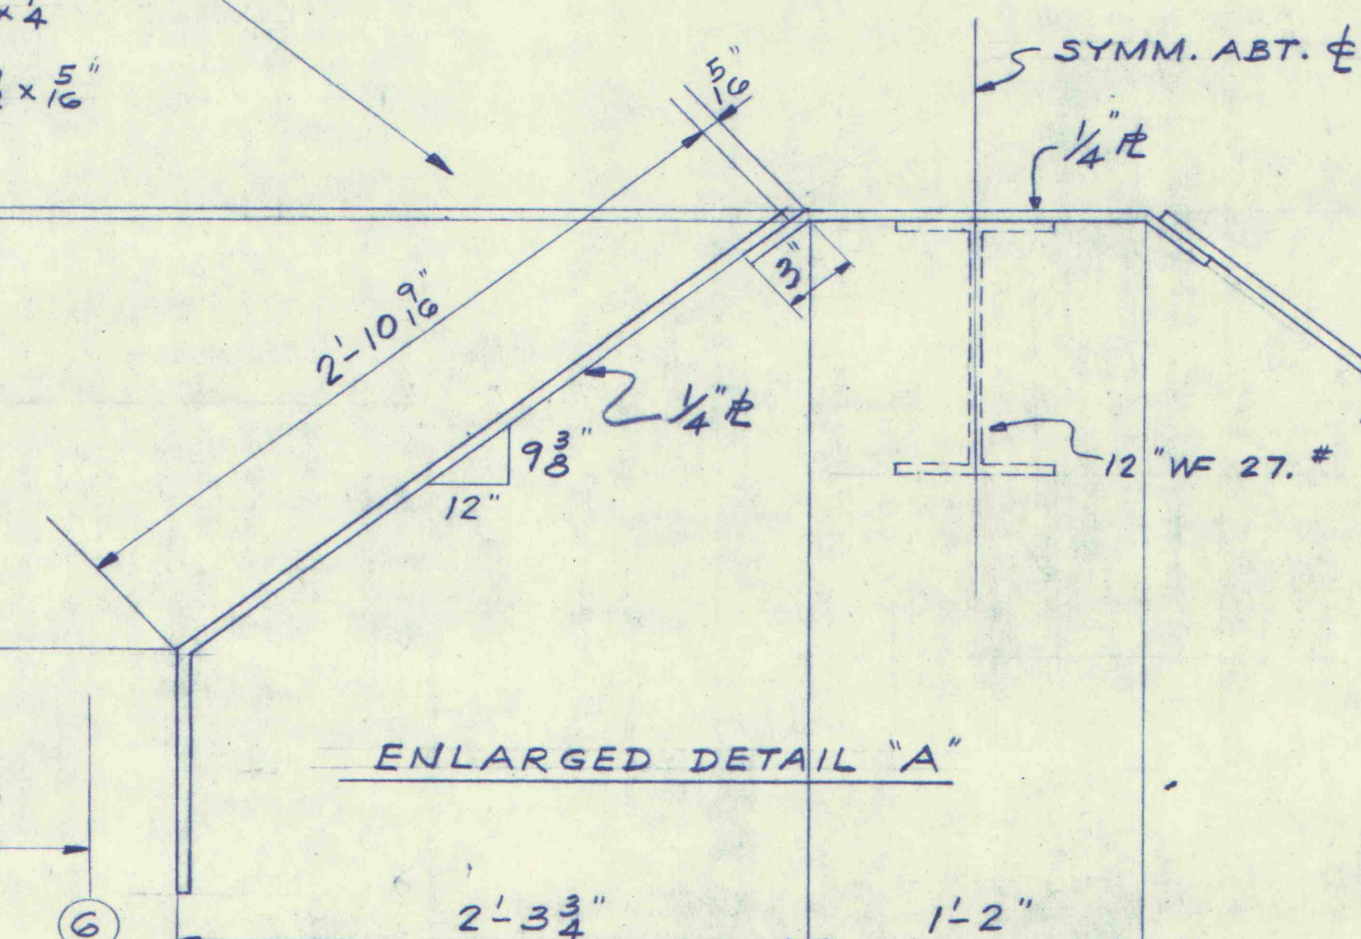
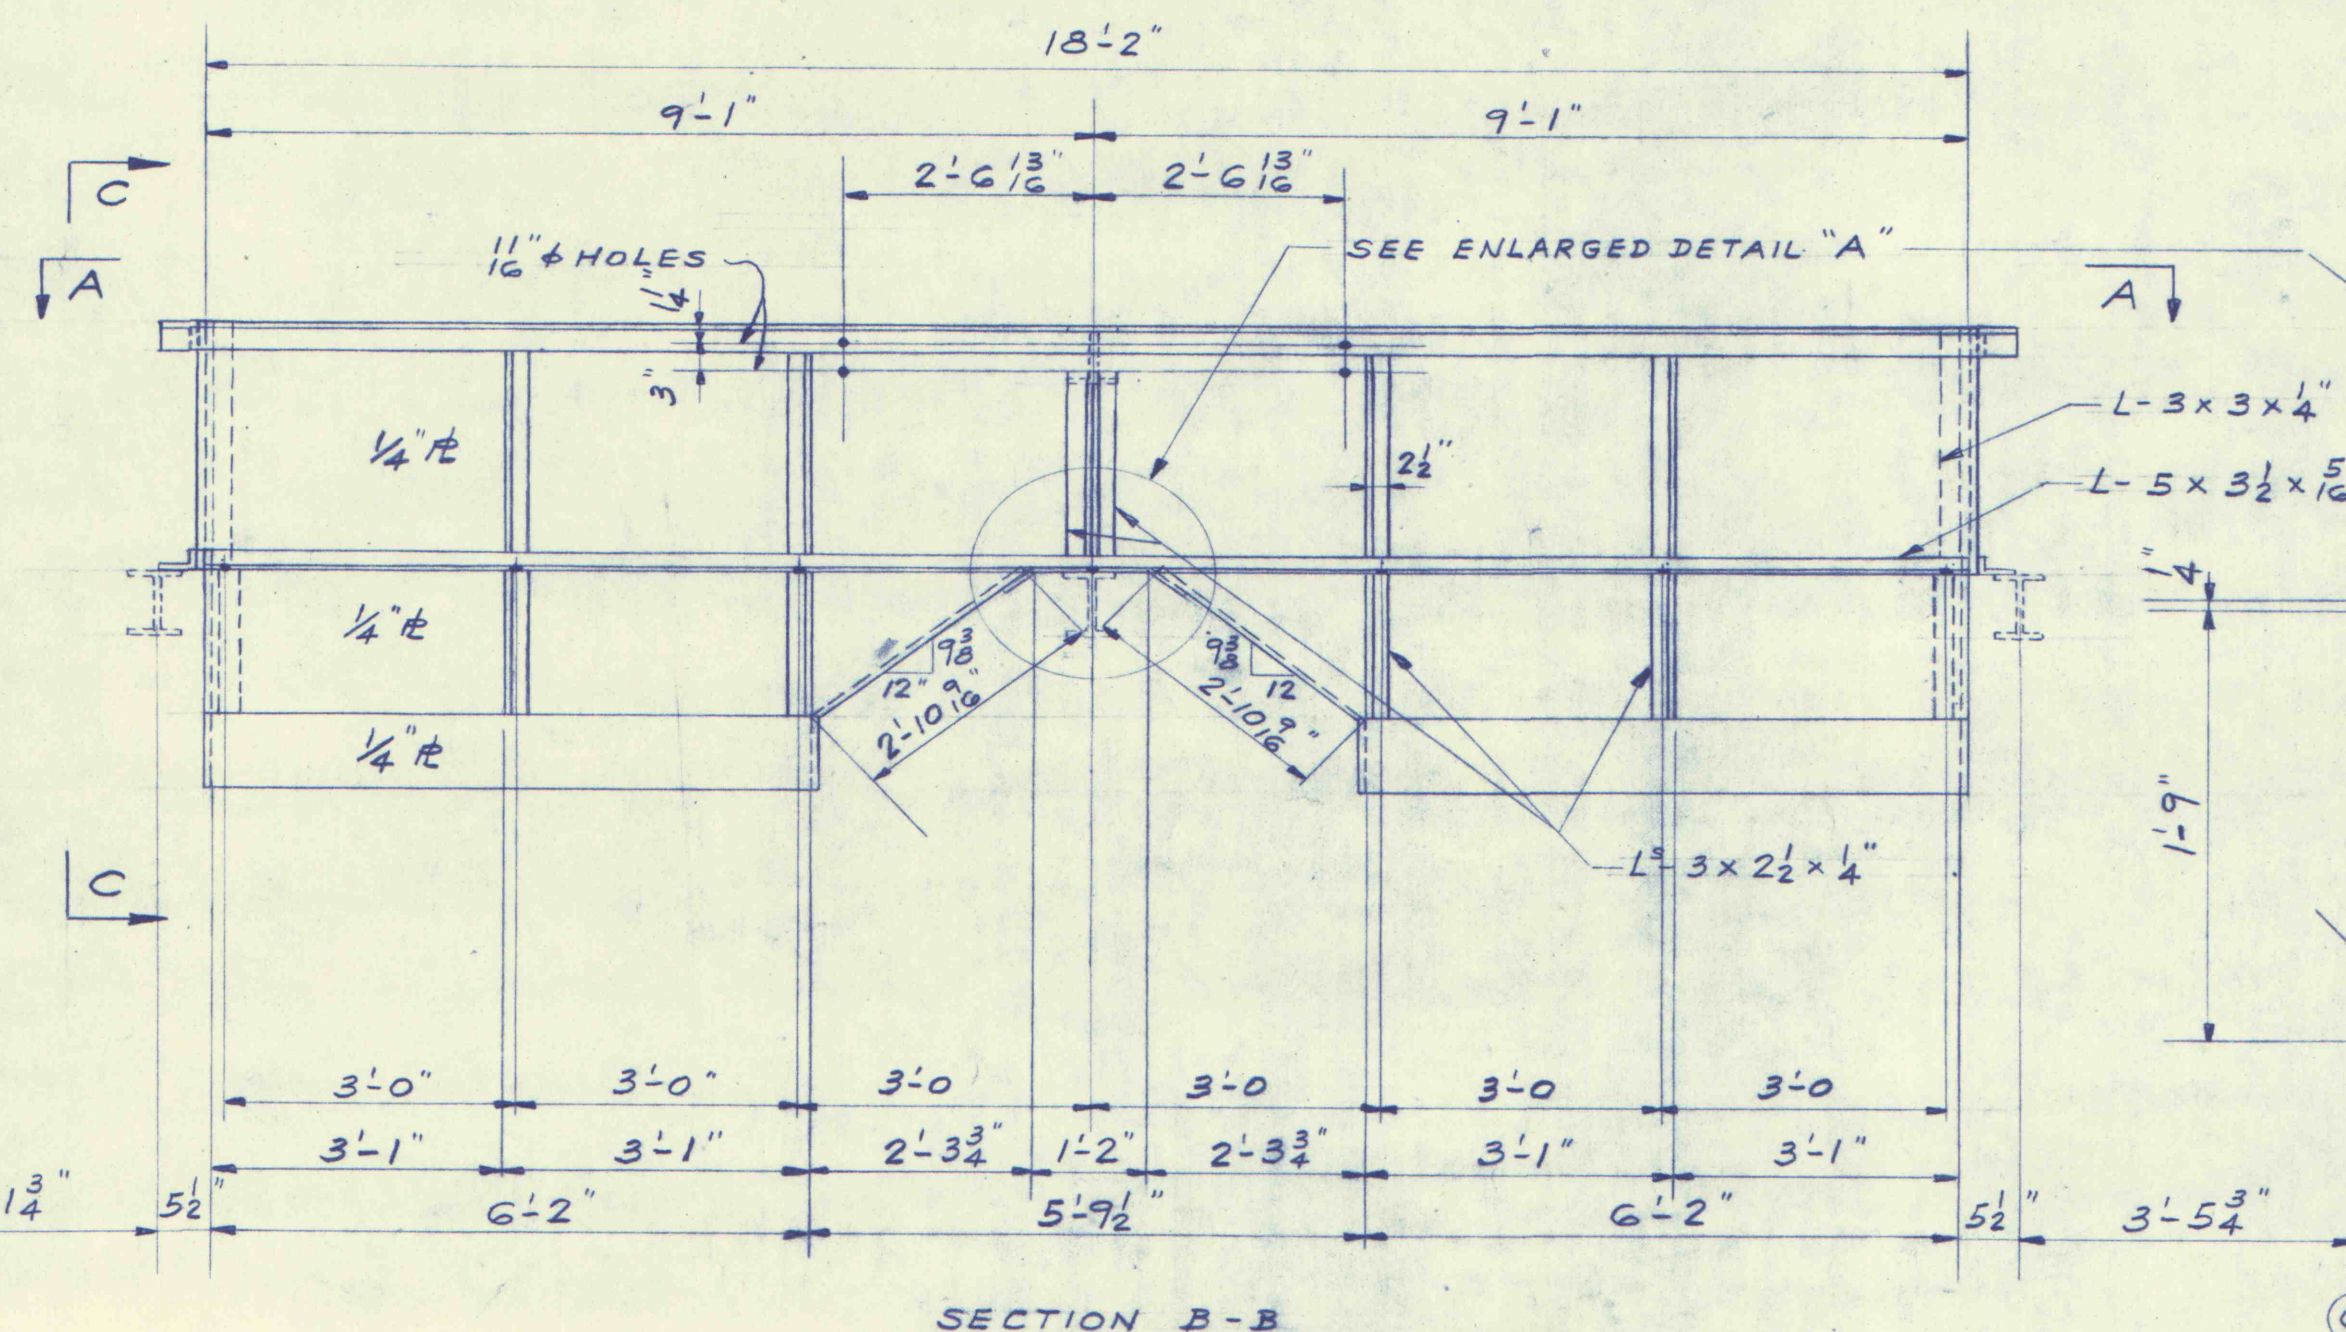
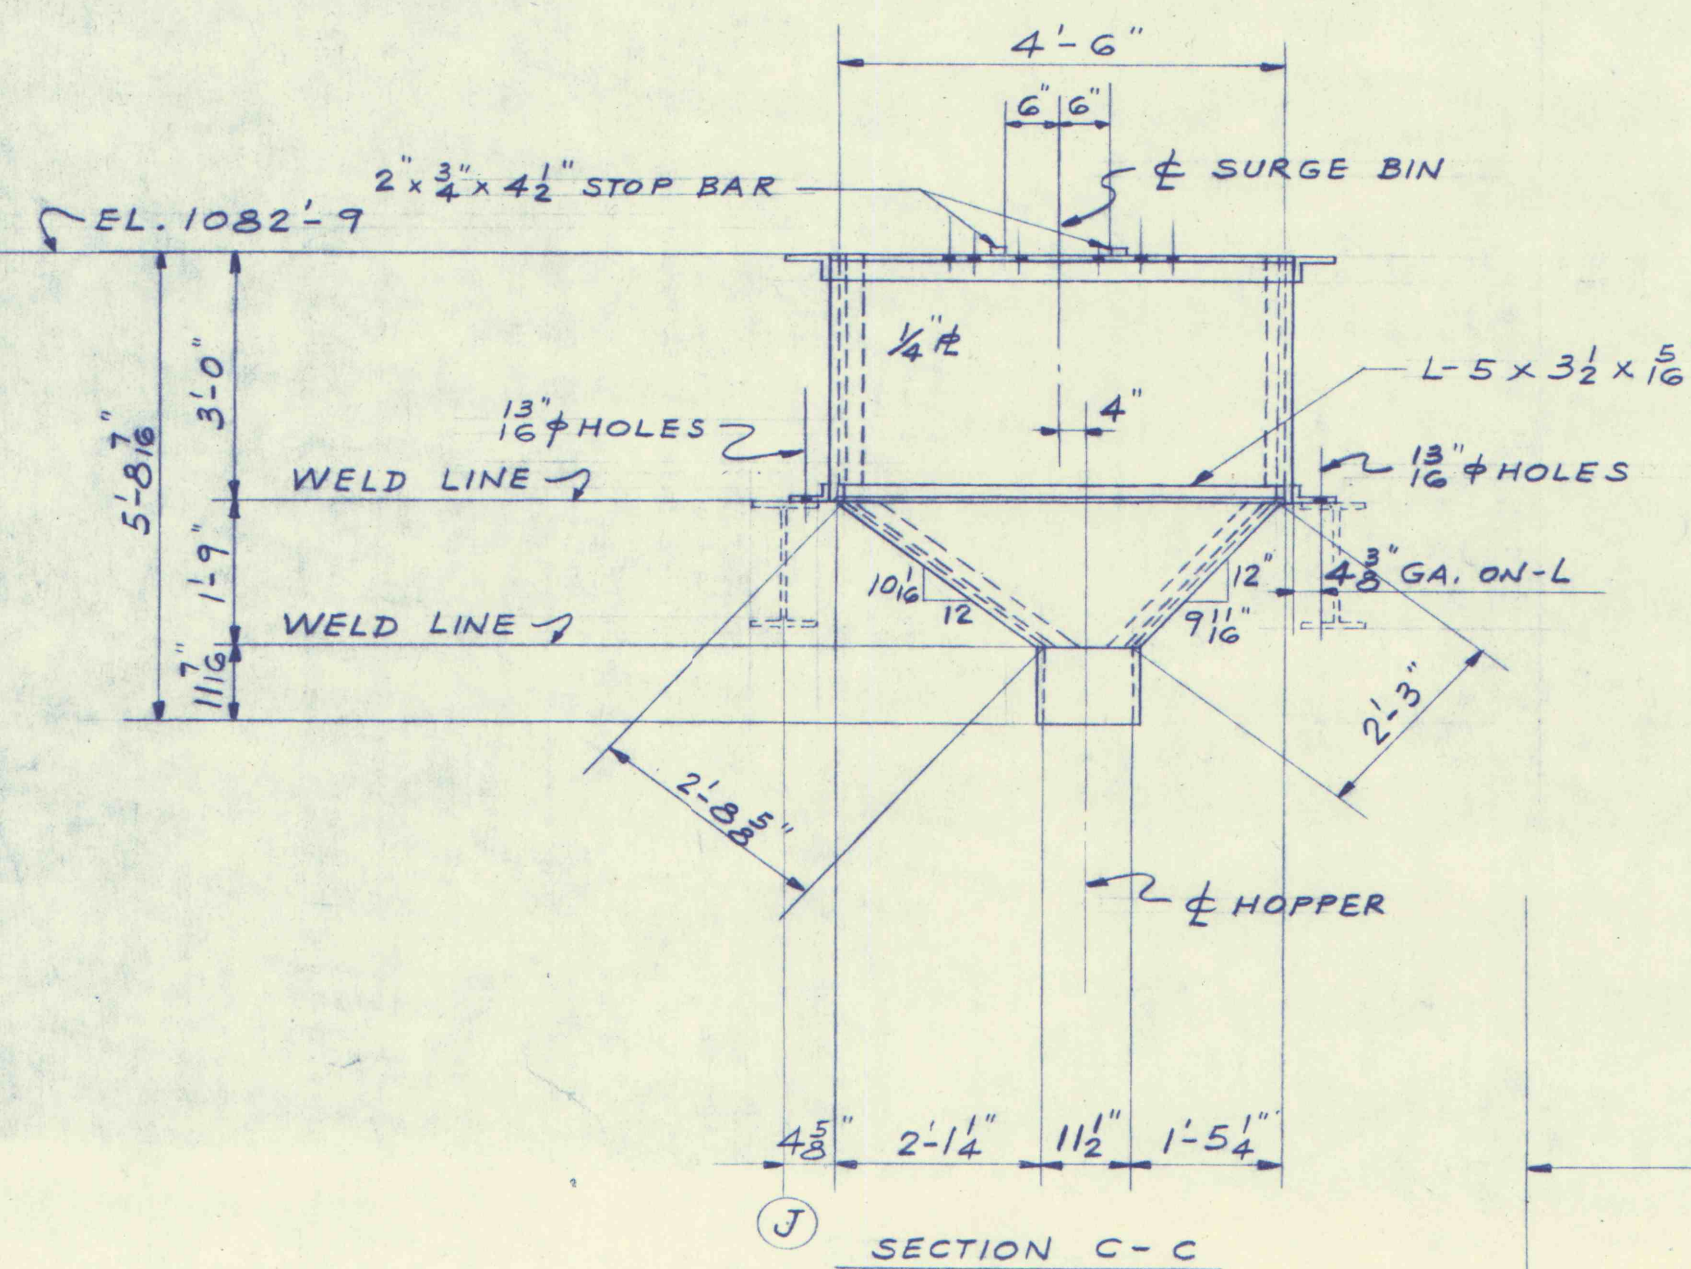


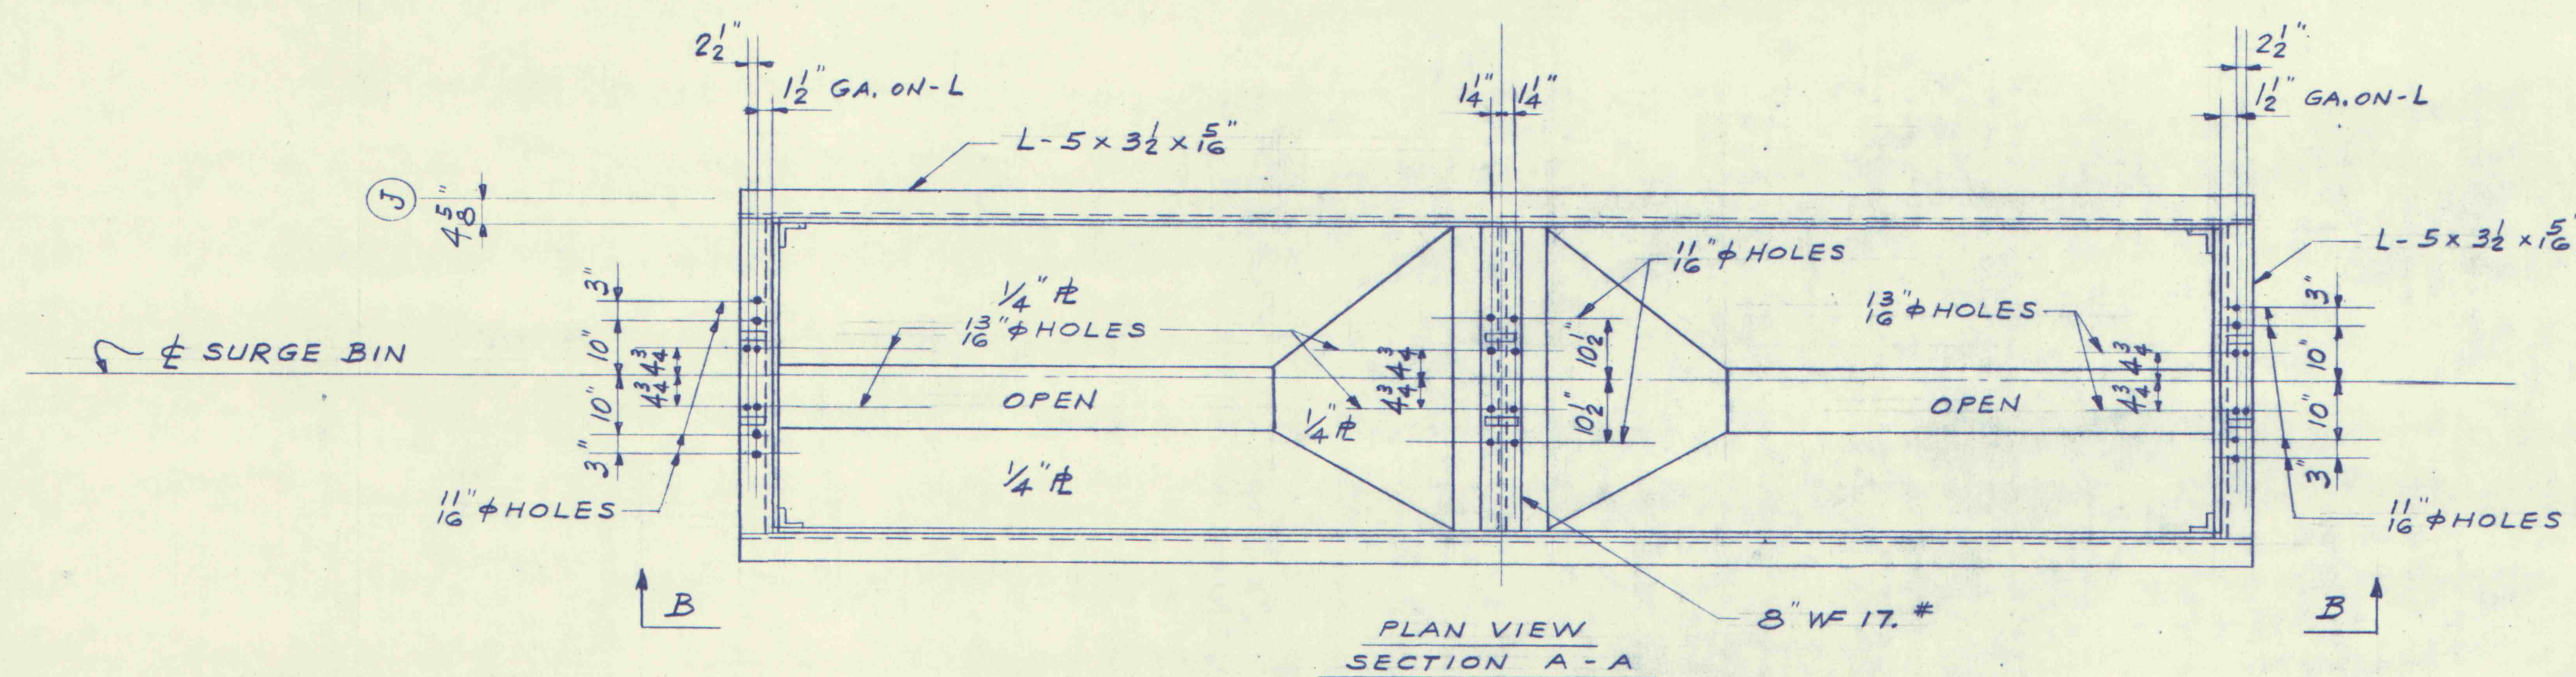

GENERAL NOTES:
WELDED CONSTRUCTION