




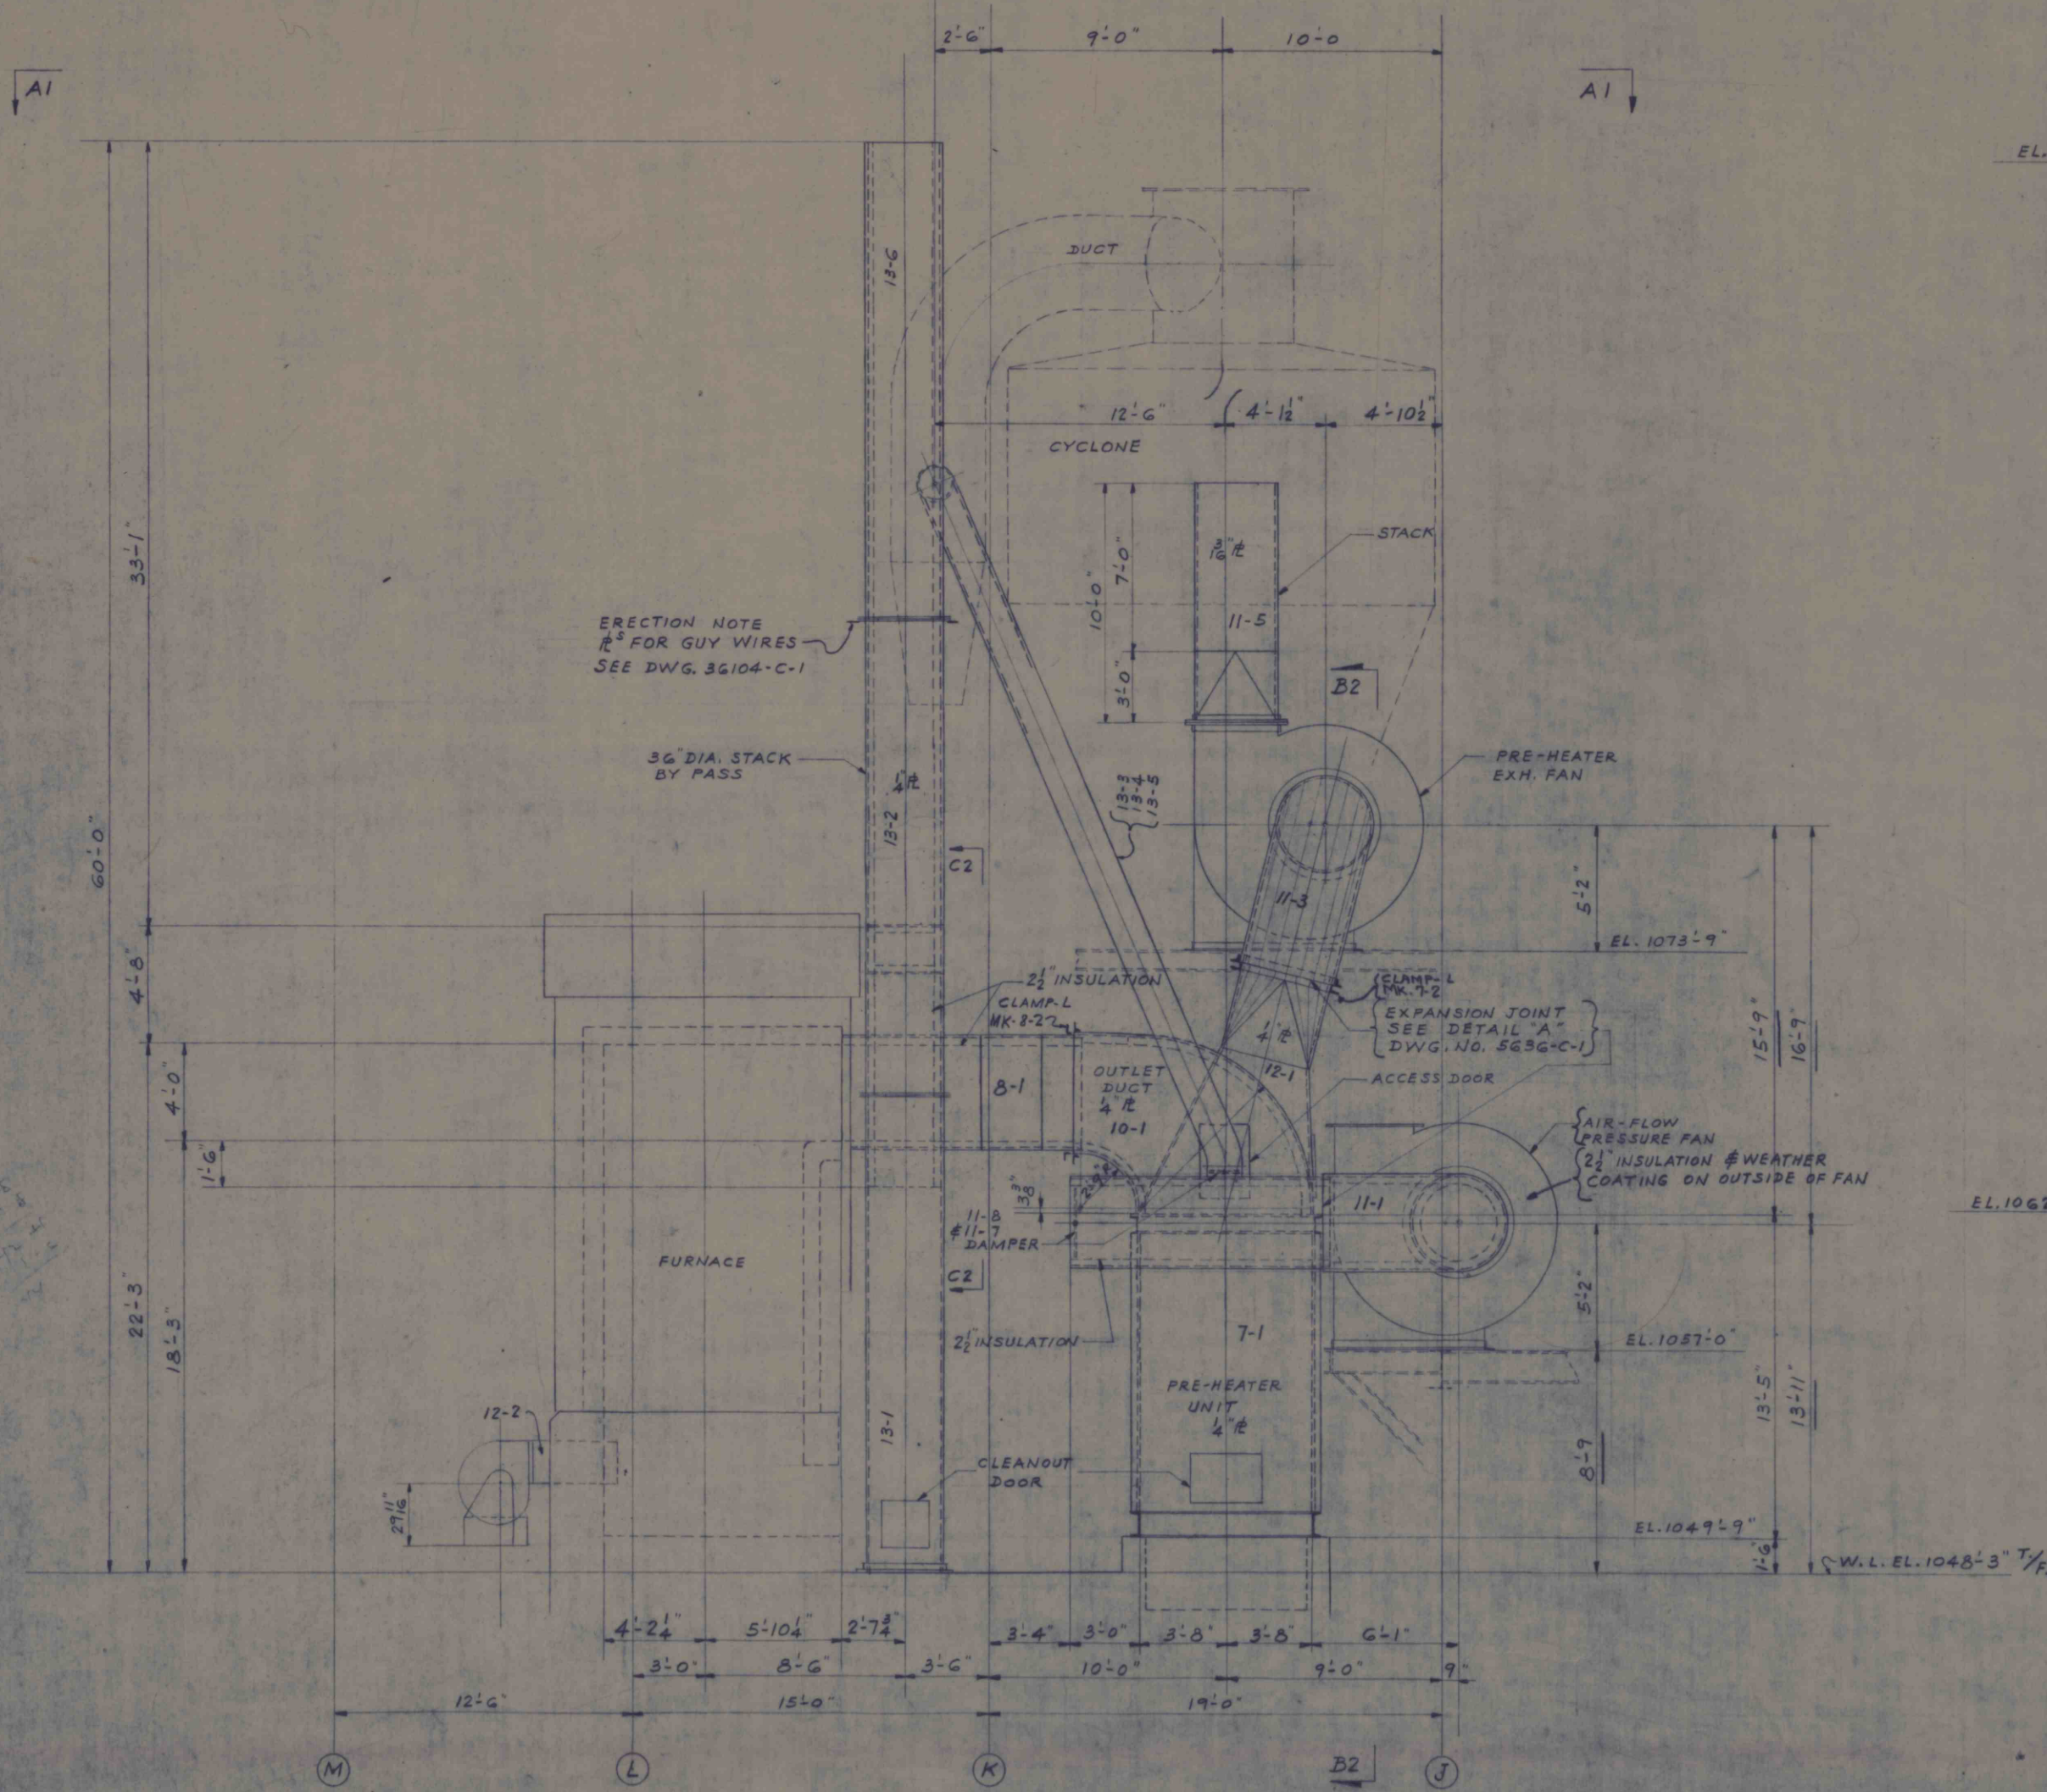

SECTION A2-A2
SIDE ELEVATION

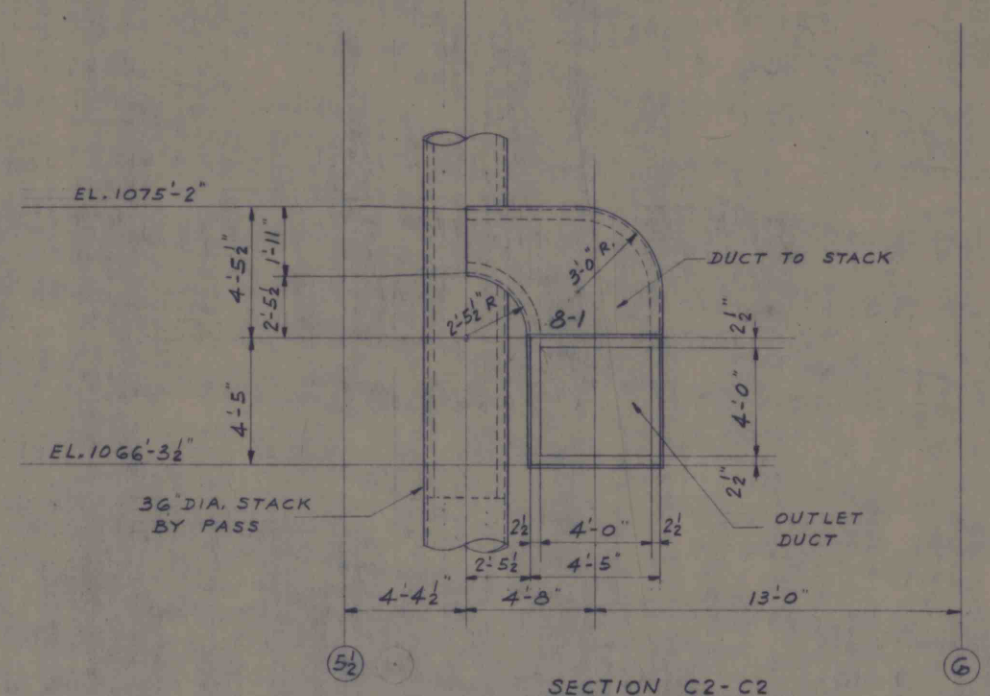

SECTION C2-C2

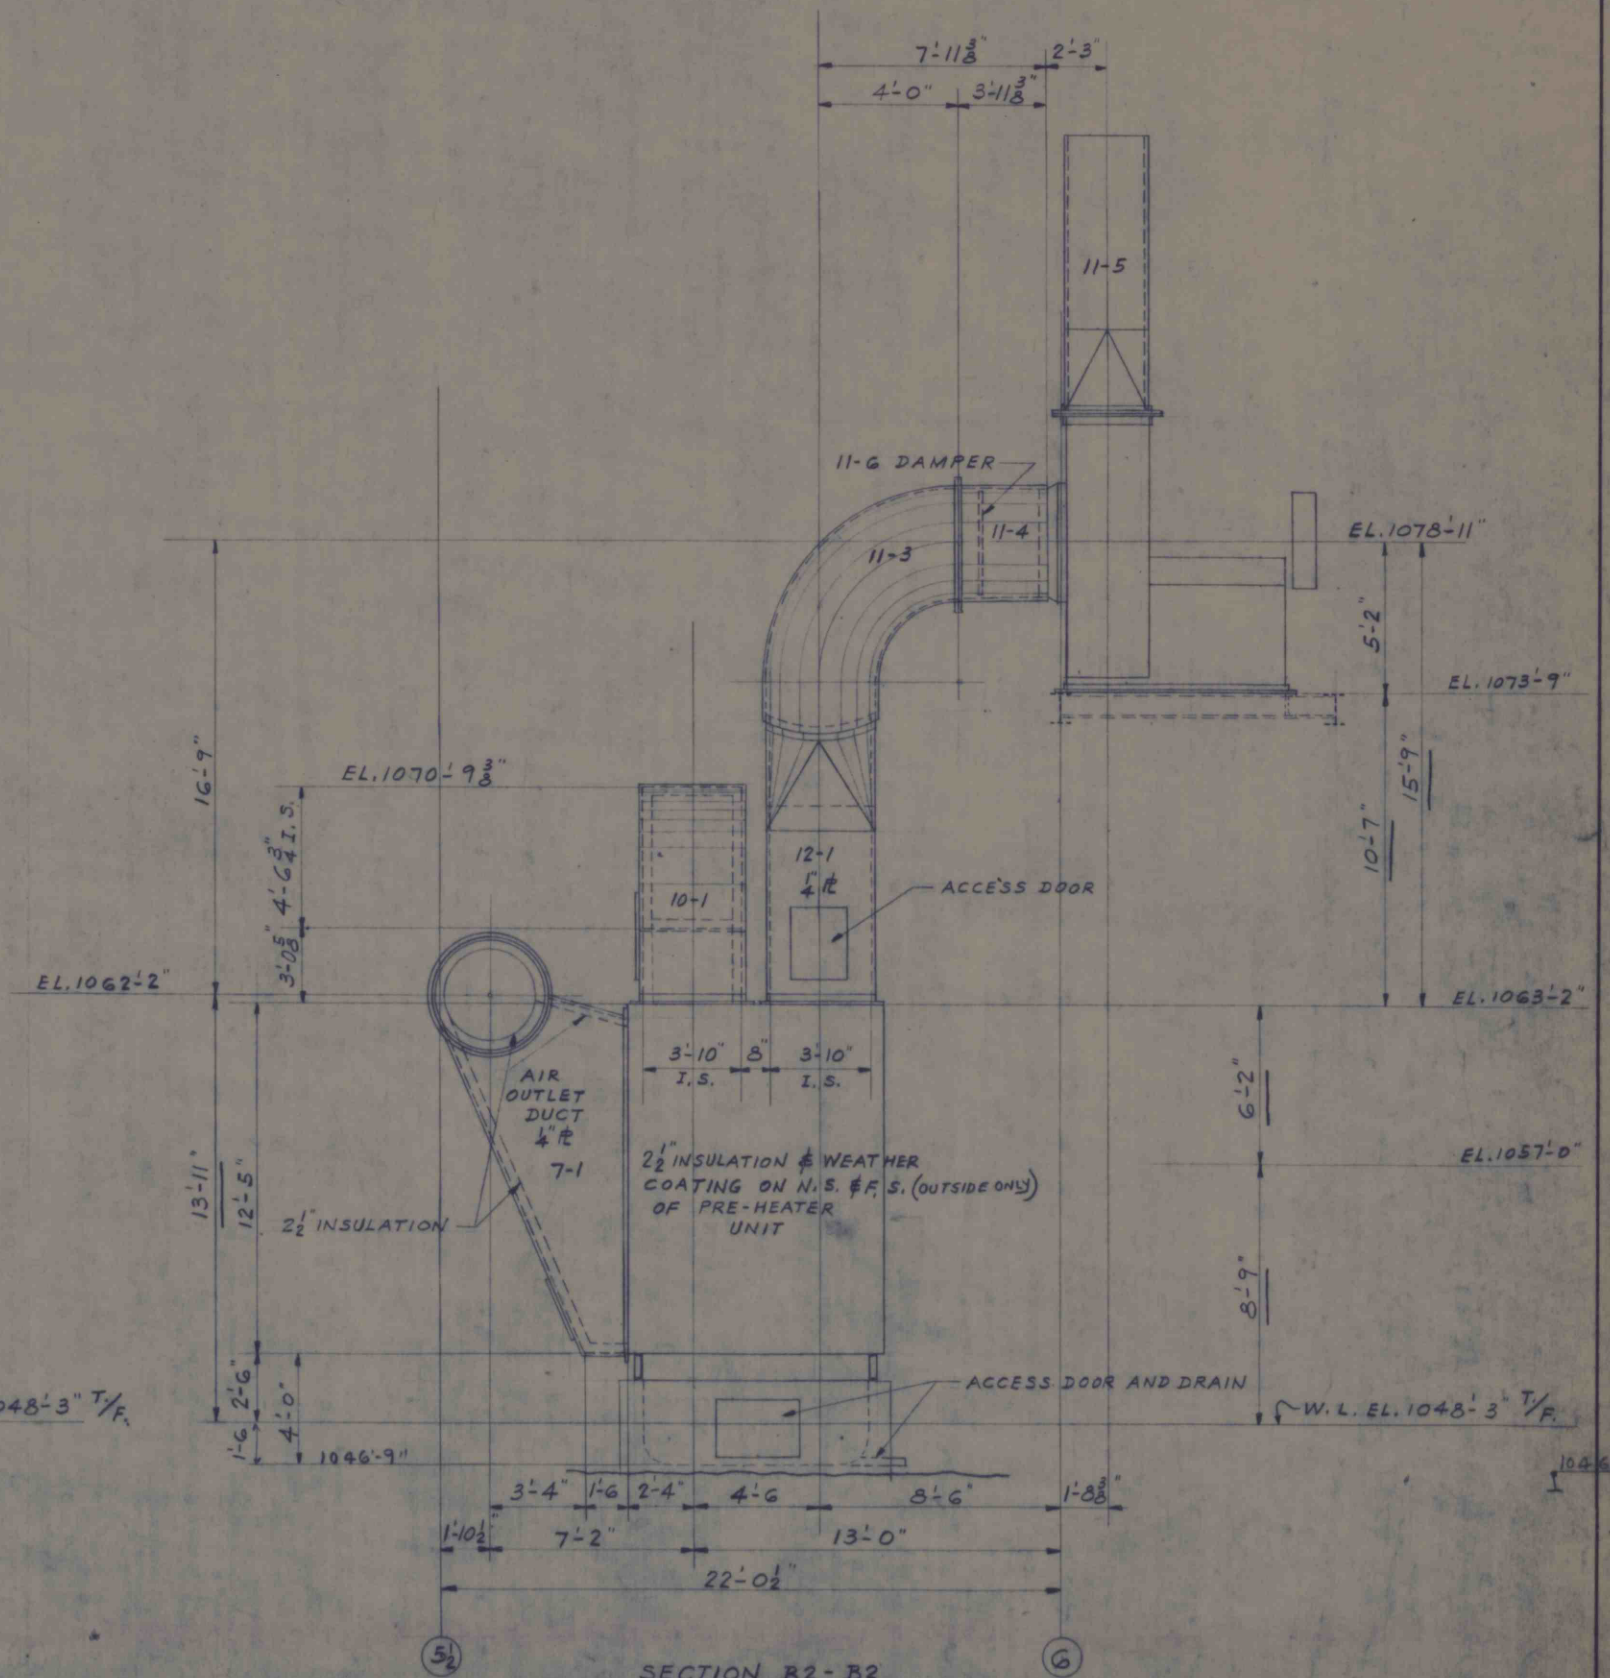

SECTION B2-B2

REVISED 28-30-56 R.L.T.	GENERAL ARRANGEMENT PRE-HEATED AIR SYSTEM FOR ROCHESTER & PITTSBURGH COAL CO O'DONNELL MINE-FOUR STATES, W.VA.	INDUSTRIAL ENGINEERING & CONSTRUCTION CO., INC. FAIRMONT, WEST VIRGINIA	
		SCALE 1/4"=1'-0"	ORDER 56104
		MDE. R.L.T. CHK.	APP.
			56104-C-2