

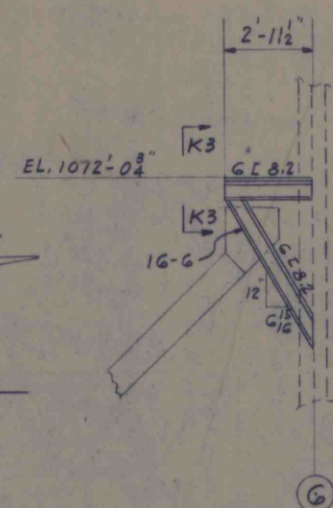



SECTION K3-K3

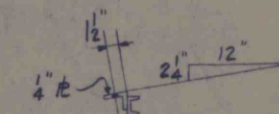


SECTION H3-H3

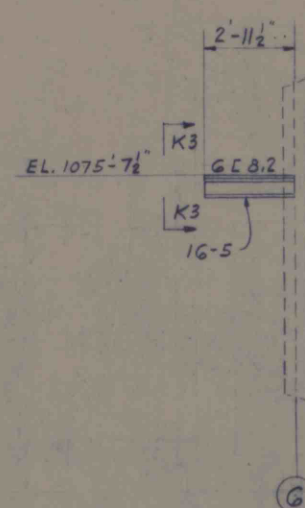



SECTION G3-G3

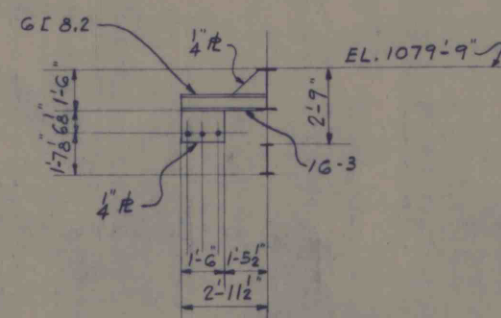

SECTION E3-E3

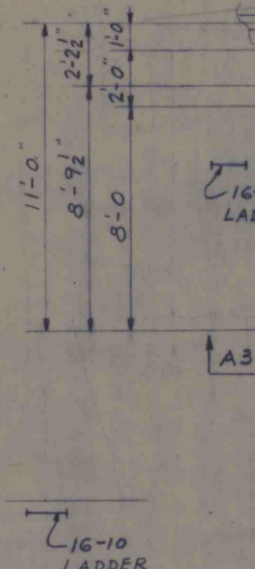


SECTION A3-A3

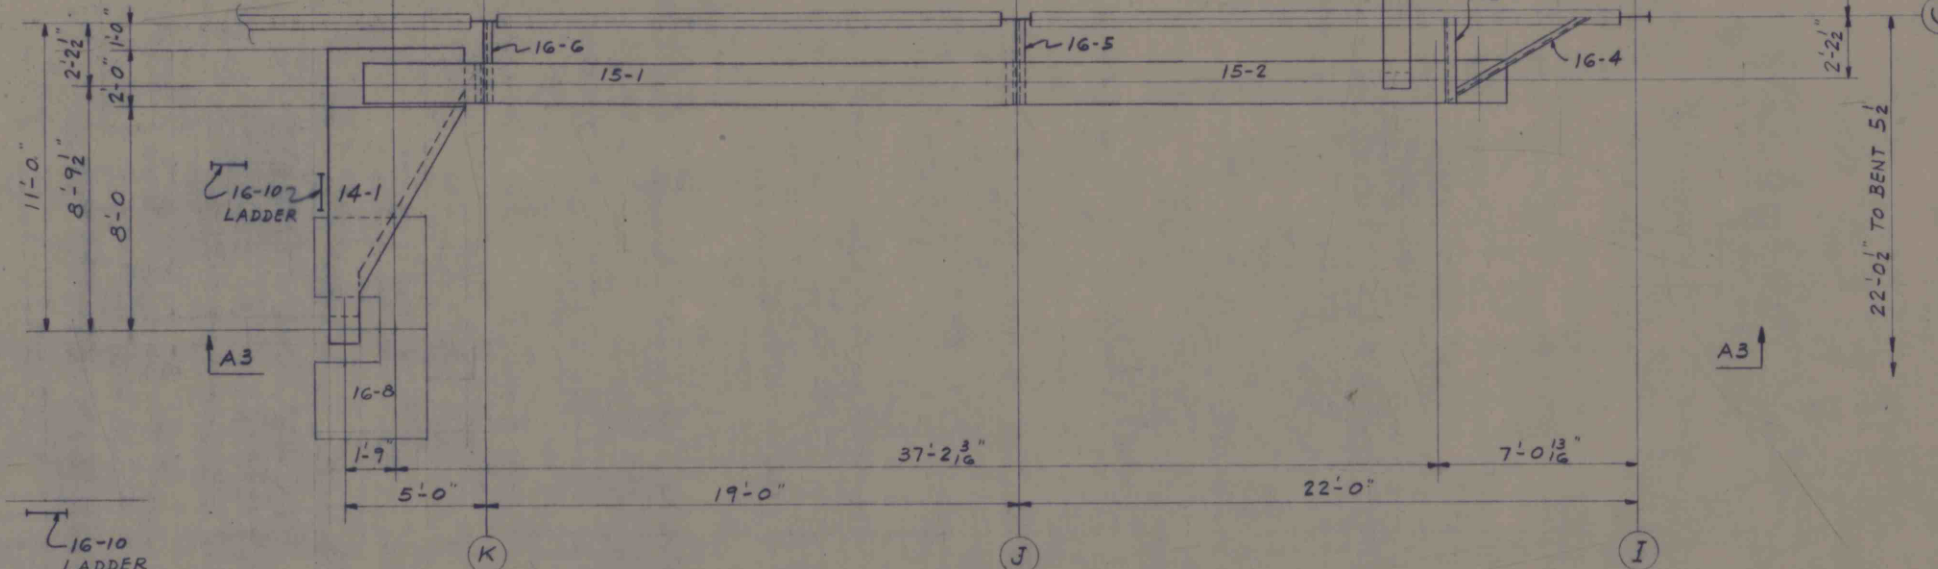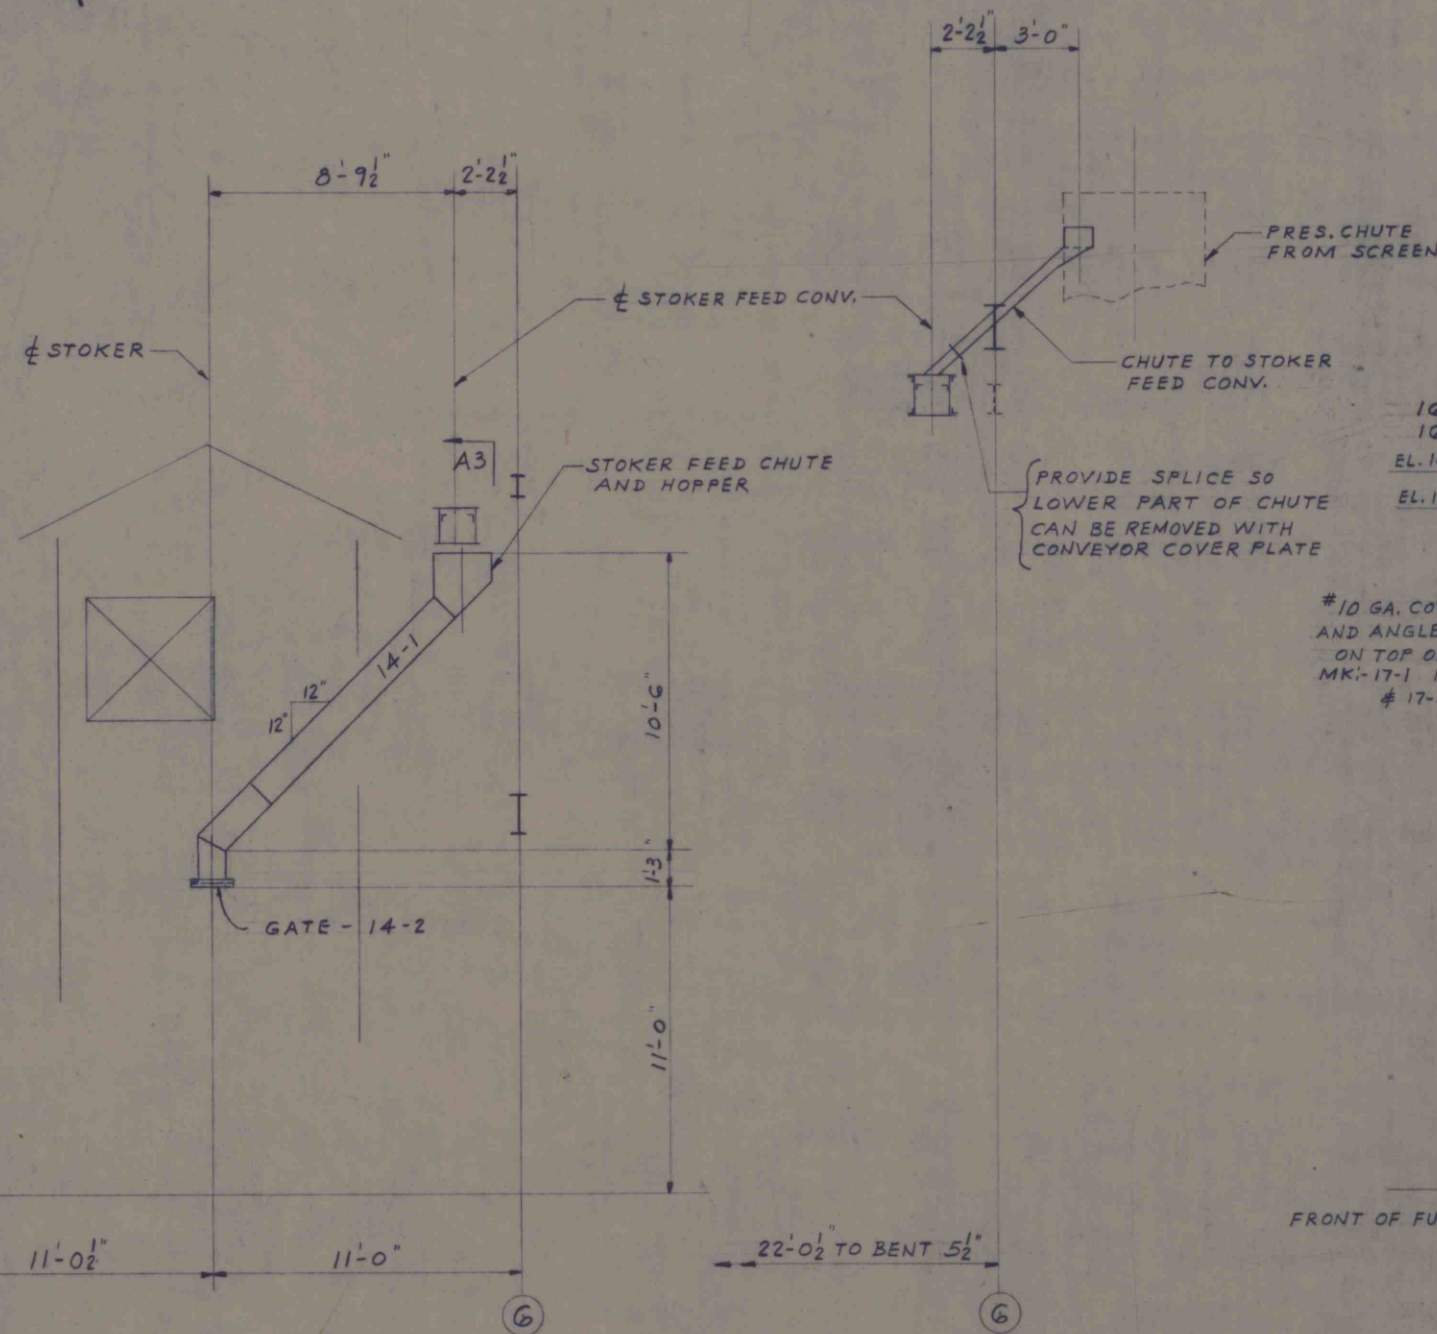PLAN VIEW
SECTION B3-B3

SECTION C3-C3

SECTION D3-D3

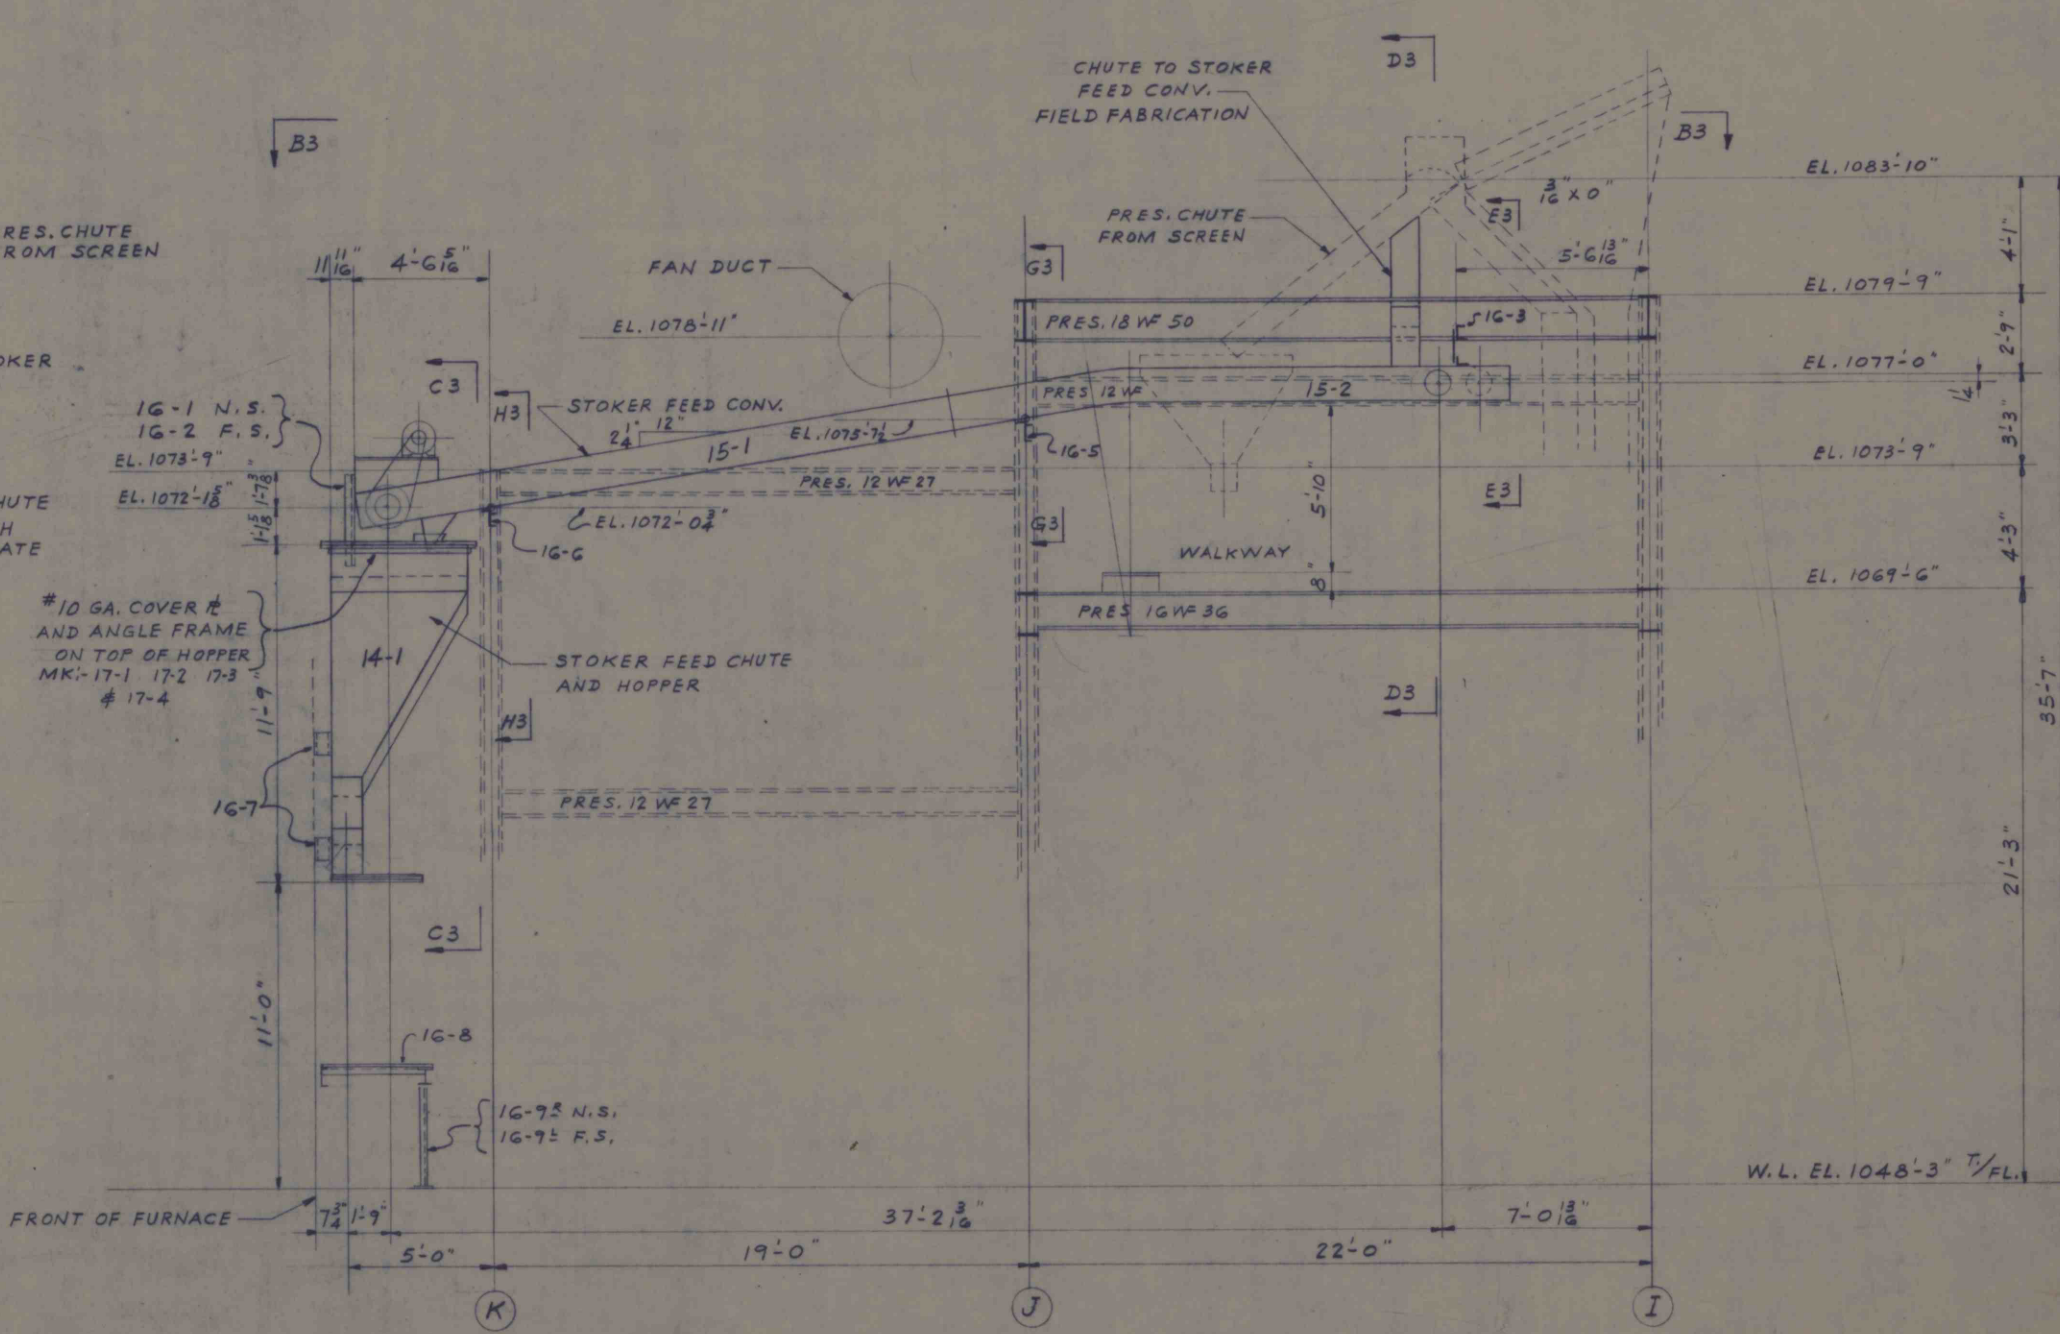SIDE ELEVATION
SECTION A3-A3