

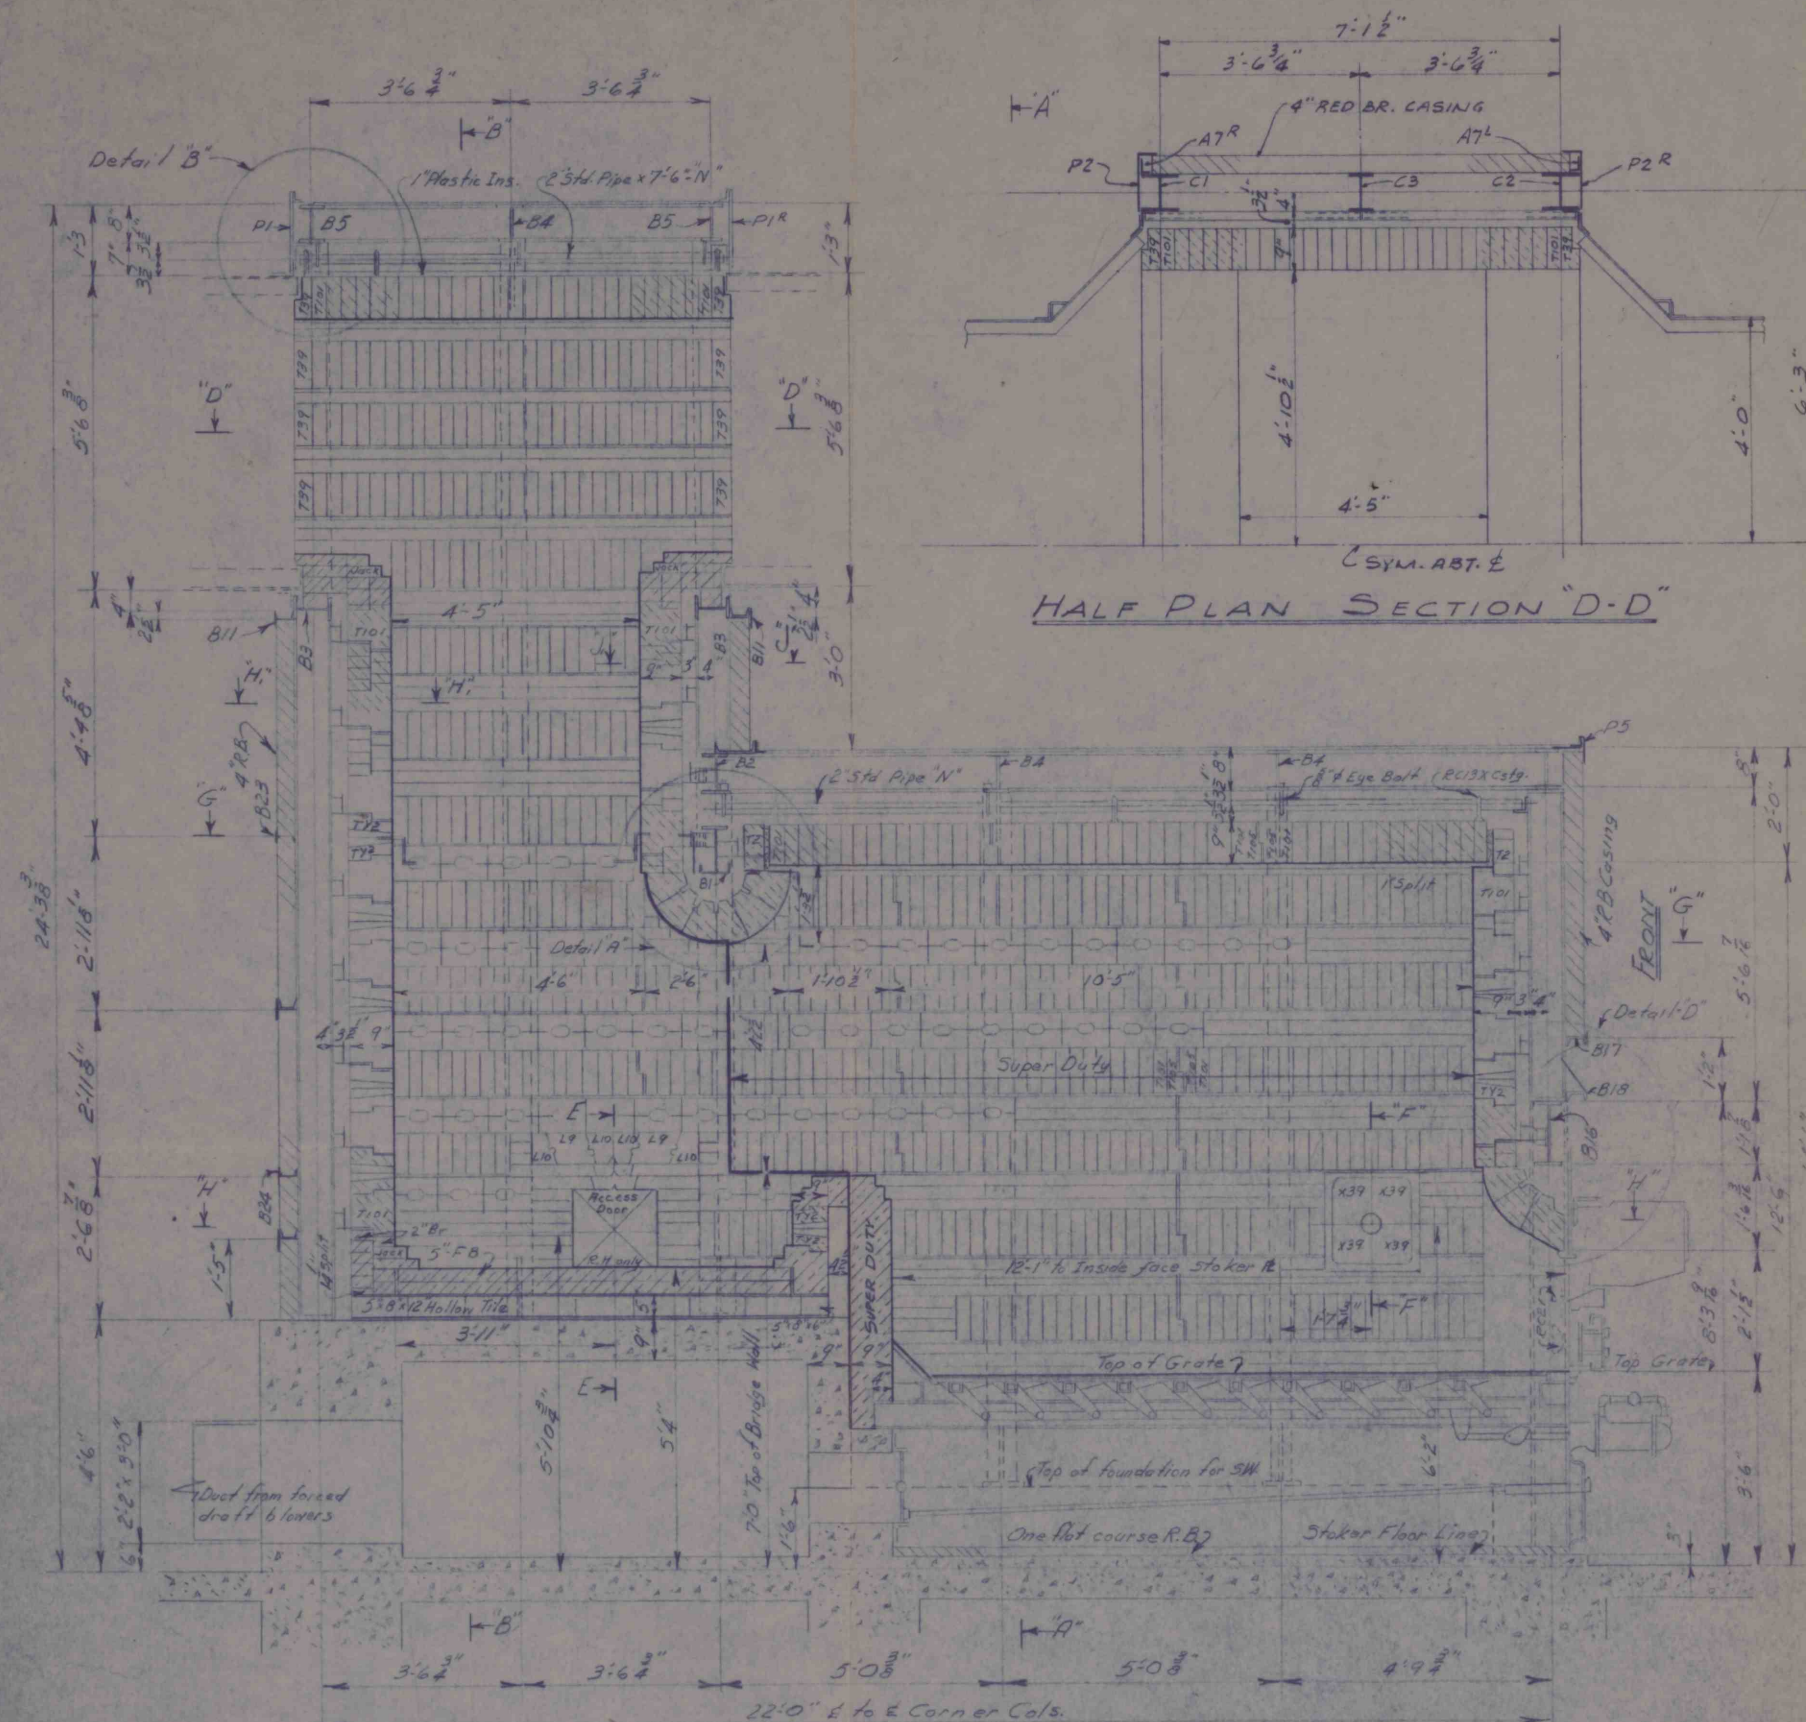


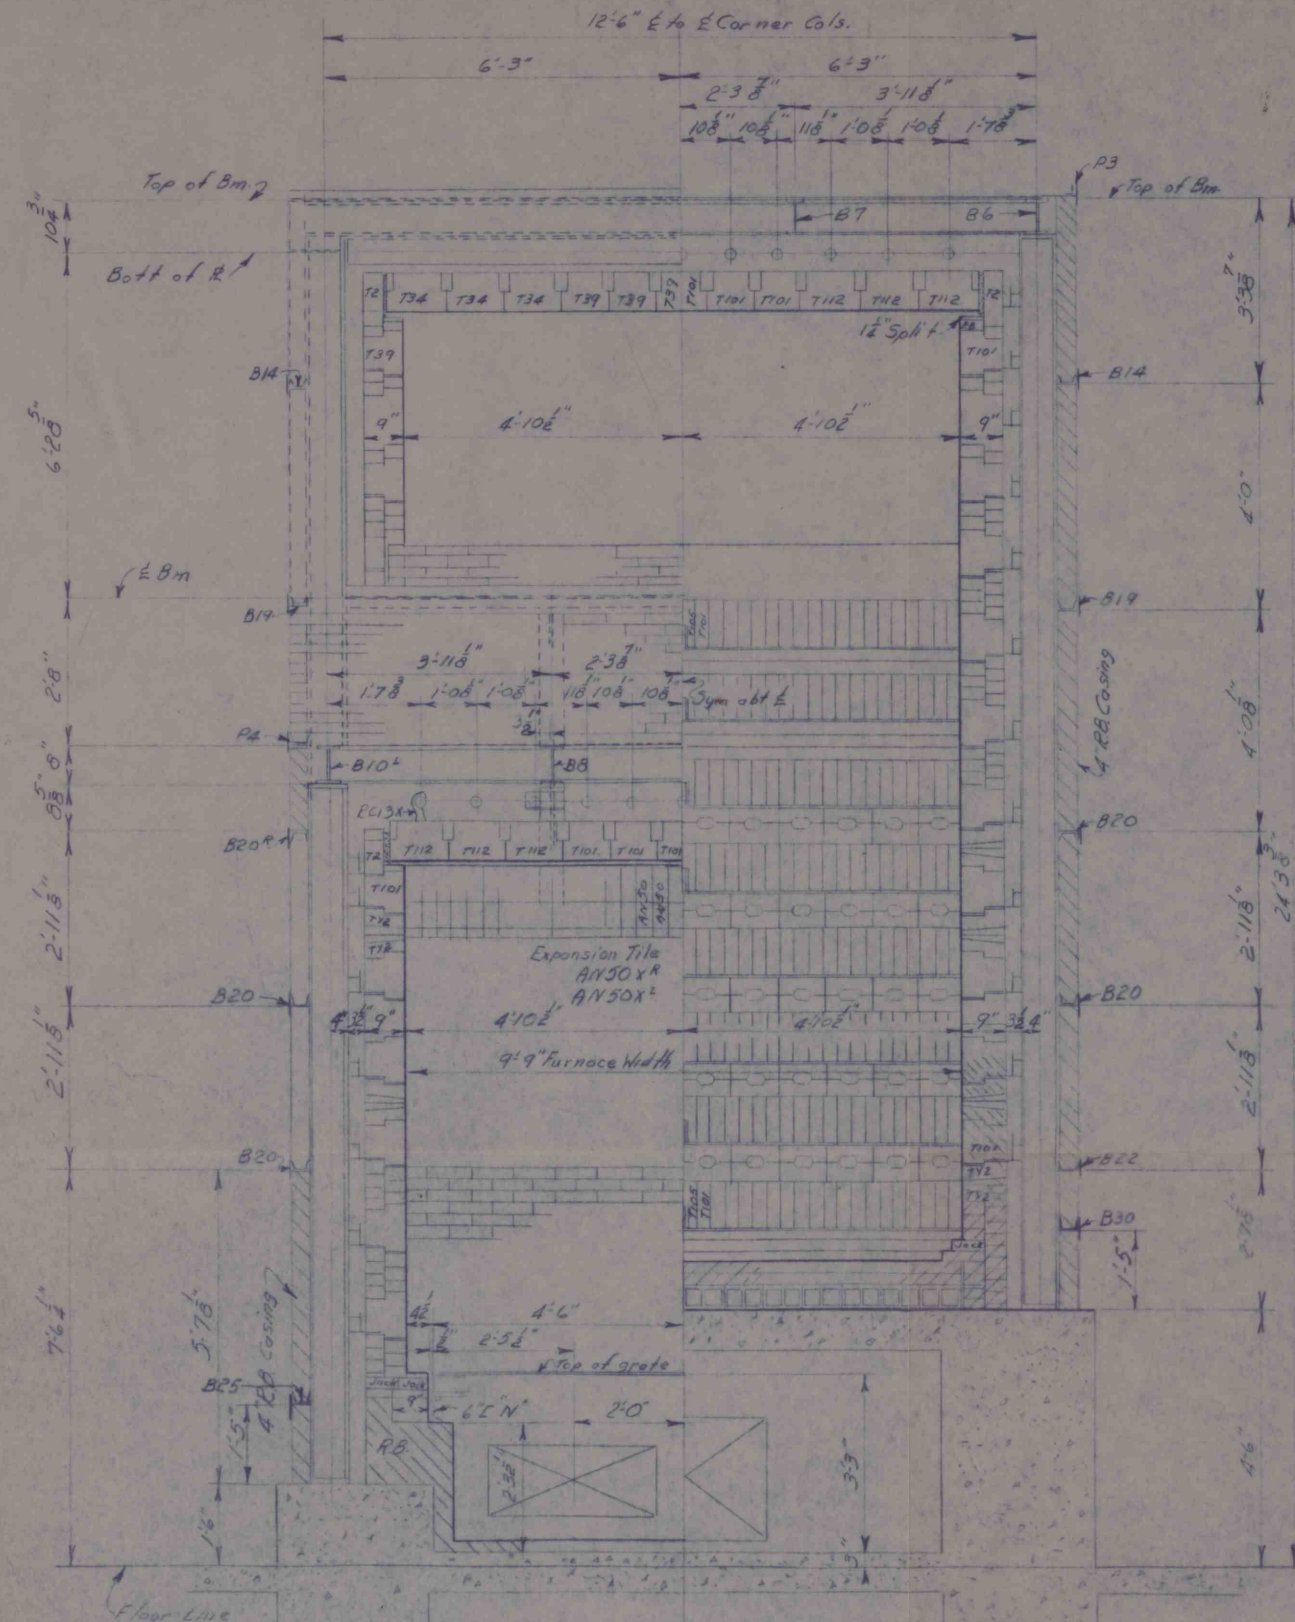


HALF PLAN SECTION "D-D"

LONGITUDINAL SECTION

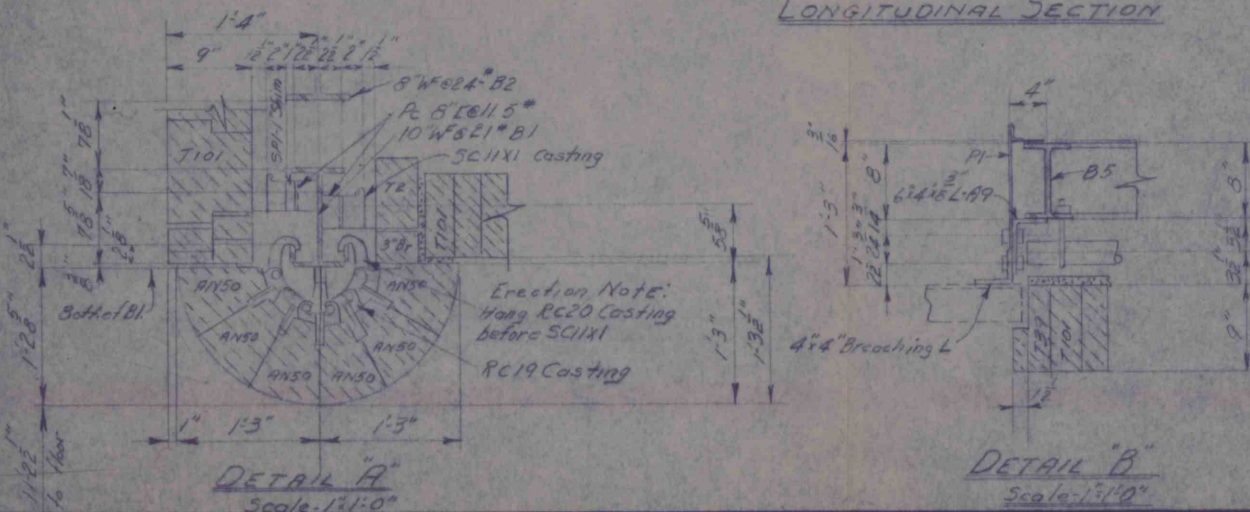

HALF SECTION "AA"

HALF SECTION "BB"

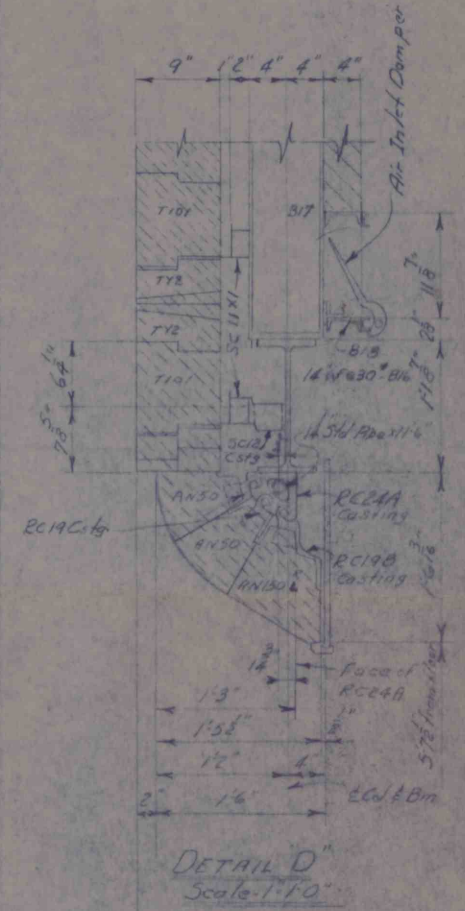

DETAIL D
Scale 1/4" = 1'-0"

DATE ISSUED
FEB 22 1962
GEO. P. REINTJES CO., INC.

COMPANION DRAWINGS	
DA-16-B	Plan & Section & Ref. Quantities
"C	Steel & Casting Locations
"D	Outside Elevations
"E	Steel Details
"F	"
"G	"
"H	"
"J	"
"K	Revised Hot Gas Duct

THE McNALLY PITTSBURG MFG CORP
PITTSBURG, KANSAS

ROCHESTER & PITTSBURGH COAL CO.
ERNEST MINE, INDIANA CO., PA.

GEORGE P. REINTJES CO. FURNACE WALLS & ARCHES KANSAS CITY, MISSOURI		DRAWN BY D.P.R.
Longitudinal, Cross Section & Details		DATE 8-7-51
9" Sectionally Suspended Walls & Arches		CHECKED BY Euss.
For One "A" McNally Spreaders Dryer Furnace		CONTRACT NUMBER
2-24" McNally Spreaders Dryer Furnace		SCALE 1/4" = 1'-0"
DRAWING NUMBER DE-16-B		

NOTE:
Following areas to be Super Duty Material:
Front wall & Ignition arch
Lower roof arch
Drop nosing
Front face of bridge wall
Side walls from front to heavy line as shown
Lay TYE's in fire clay

"F" - MATERIAL FURNISHED BY G. P. R. CO.
"N" - MATERIAL NOT FURNISHED BY G. P. R. CO.
DO NOT SCALE THIS DRAWING
USE DIMENSIONS ONLY
THIS DRAWING BASED ON INFORMATION FROM