




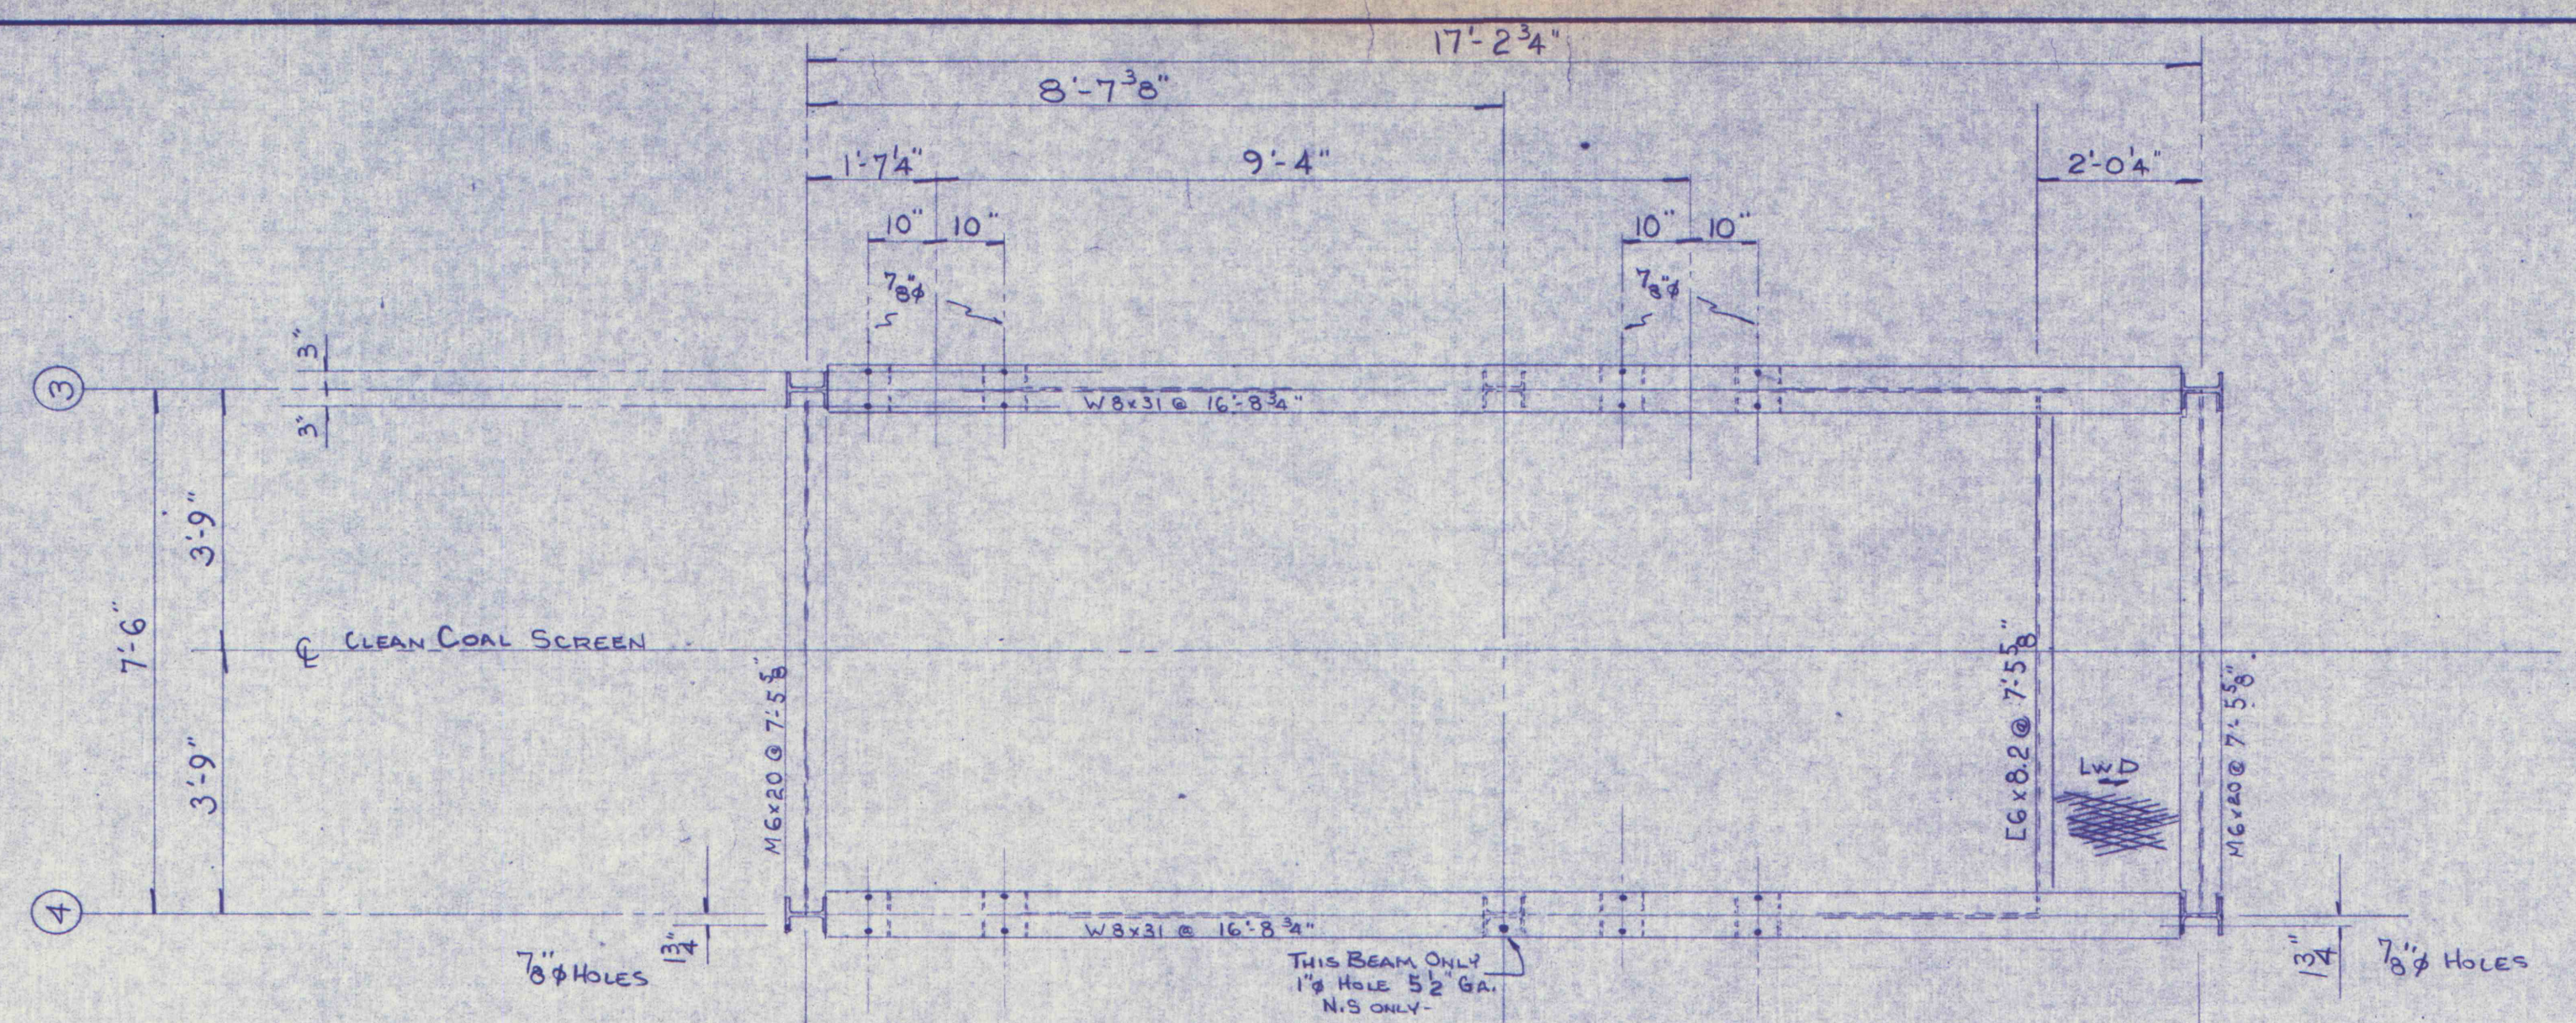


PLAN
SUPPORT STRUCTURE
CLEAN COAL SCREEN

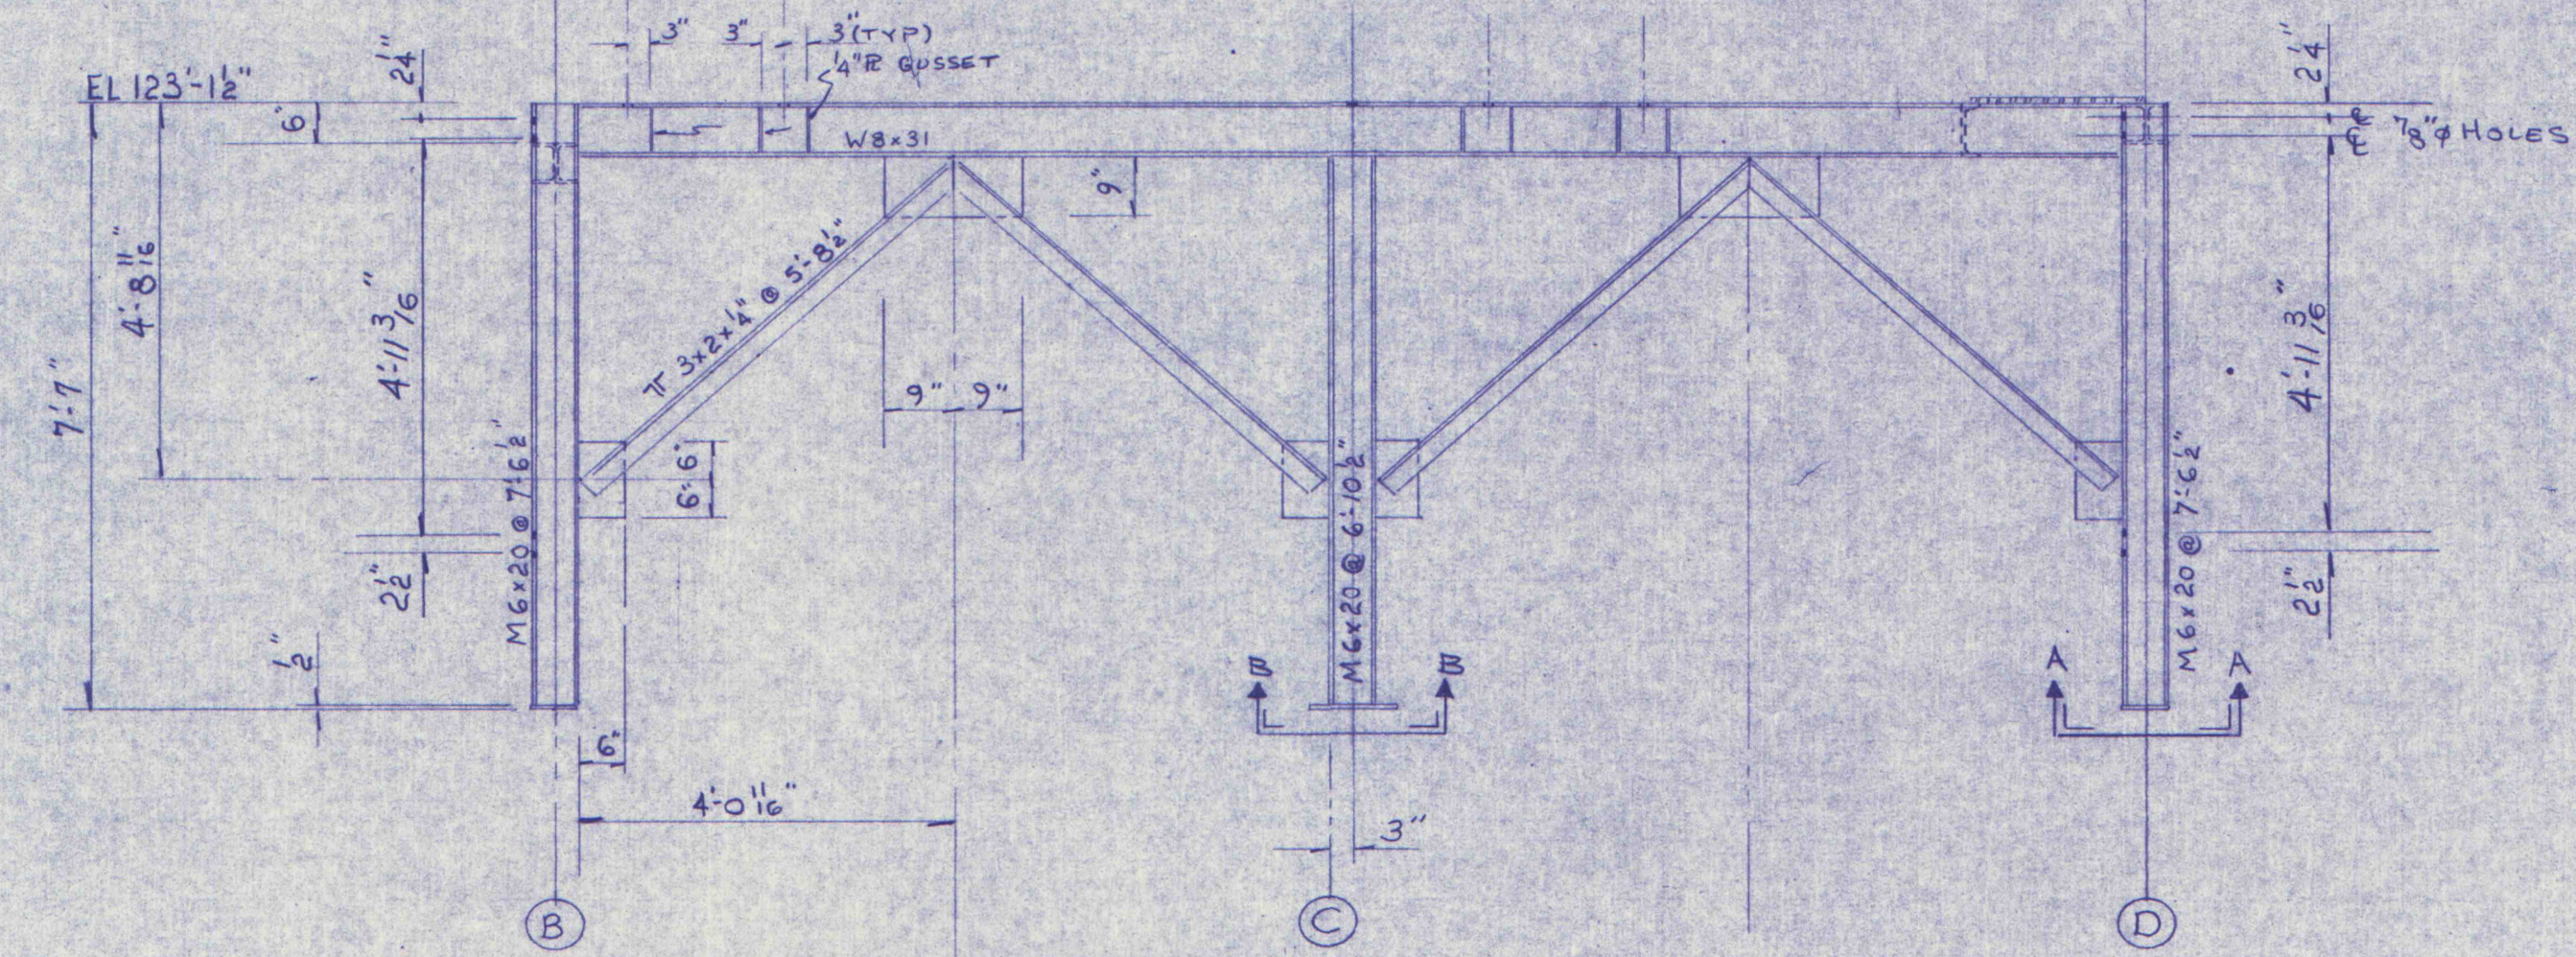


STRUCTURE SIDE ELEV.

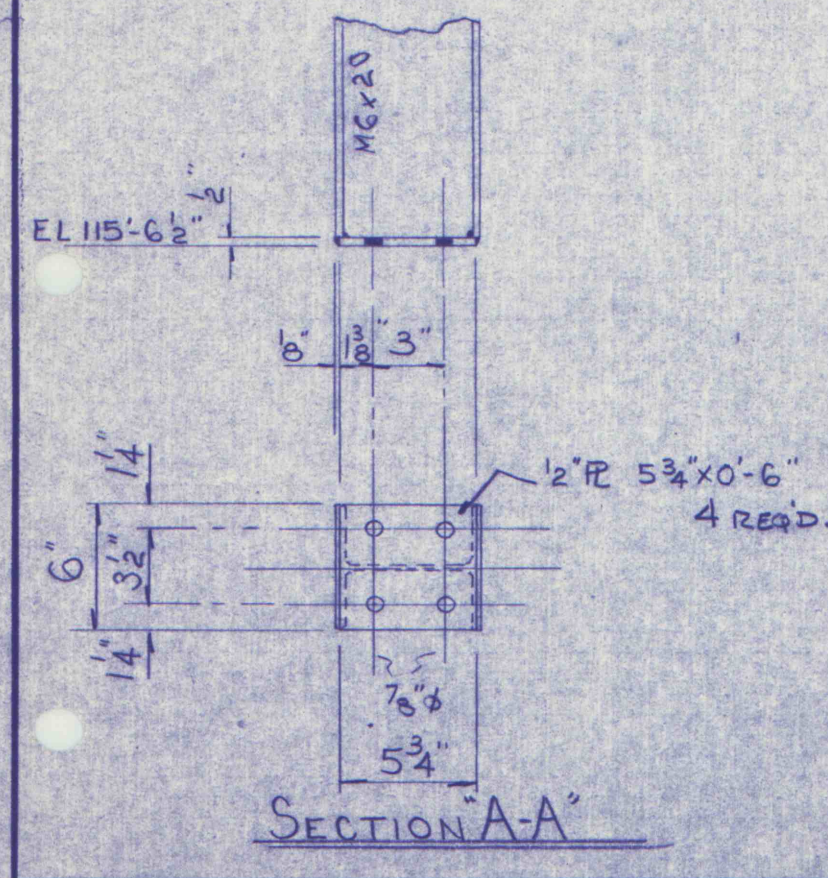


SECTION A-A

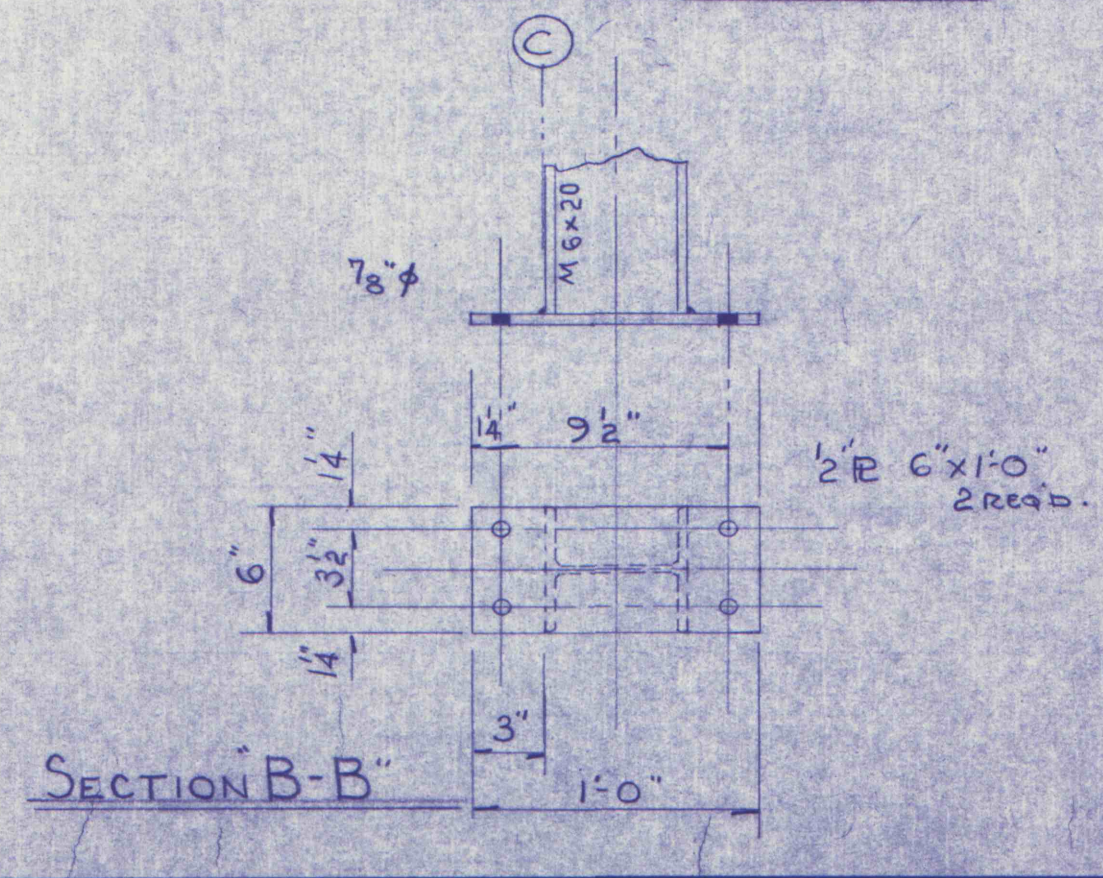


SECTION B-B

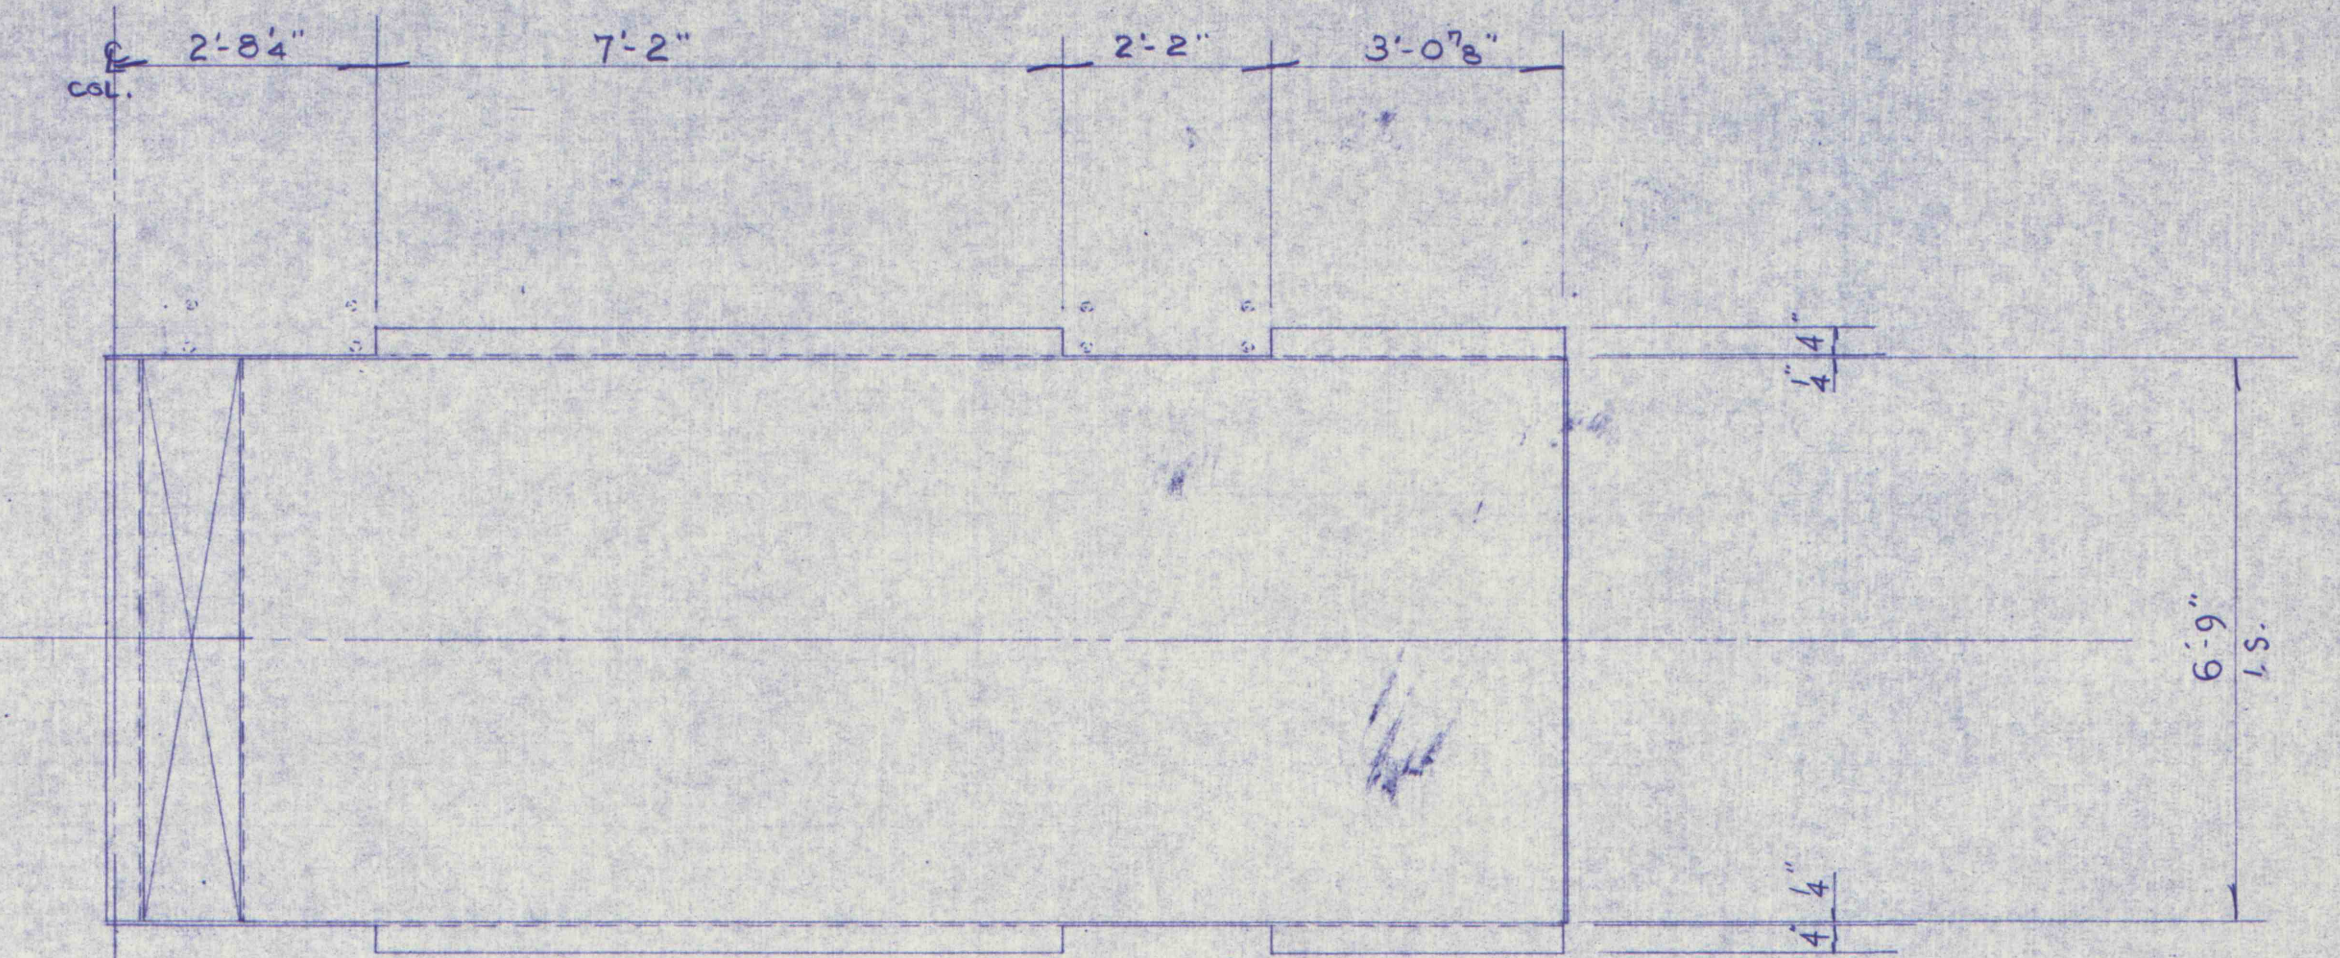


PLAN
CLEAN COAL SCREEN UNDERFLOW PAN

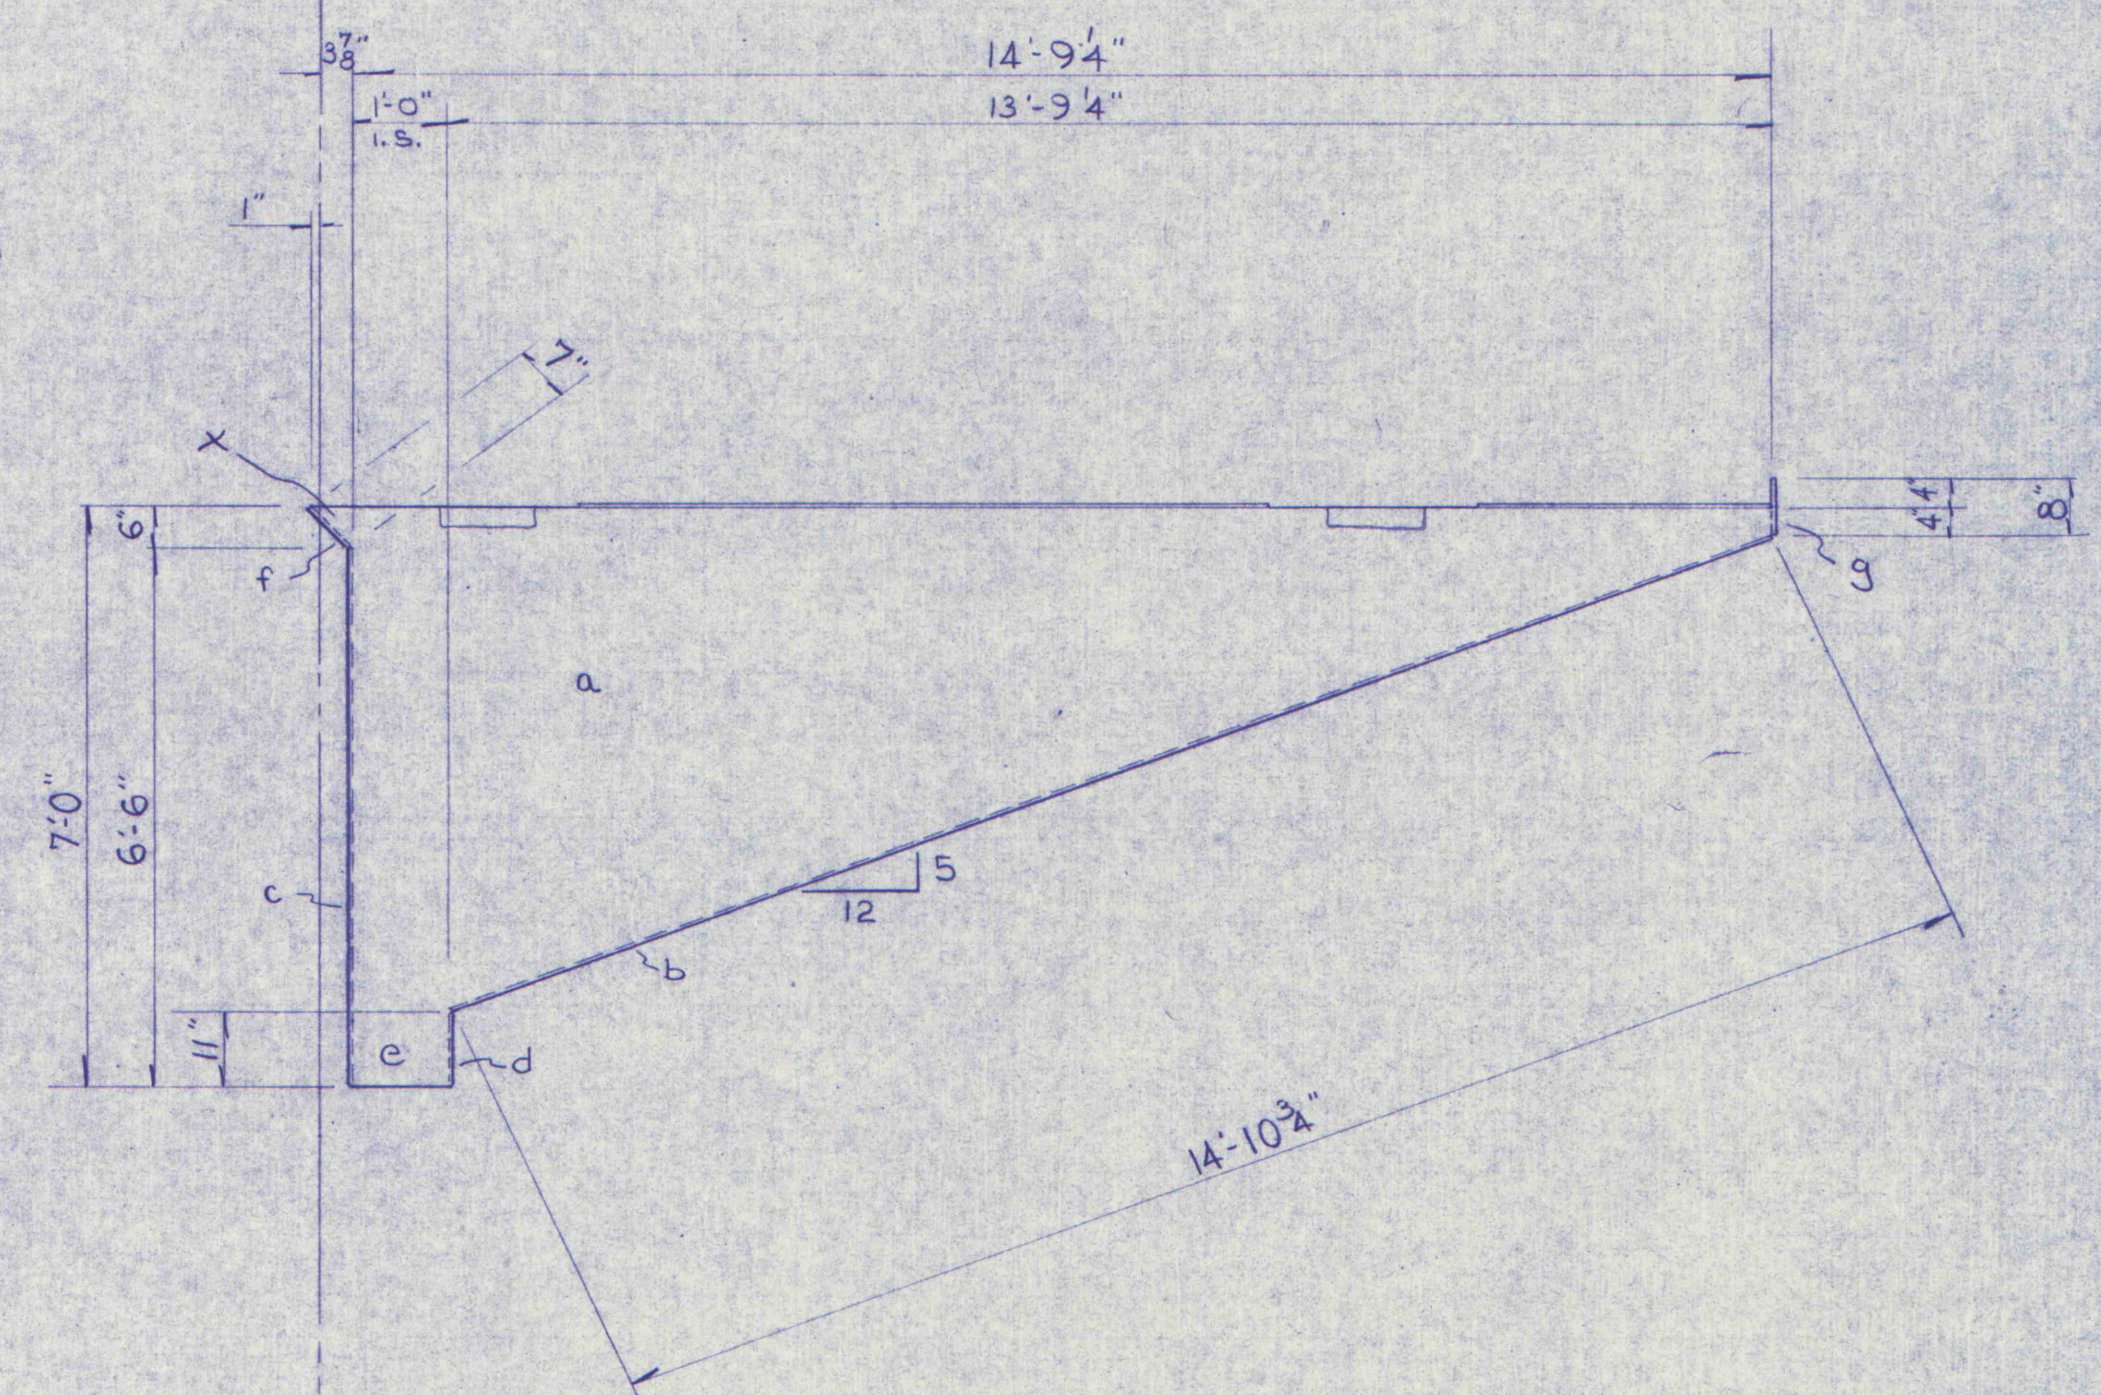

UNDERFLOW PAN SIDE ELEV.

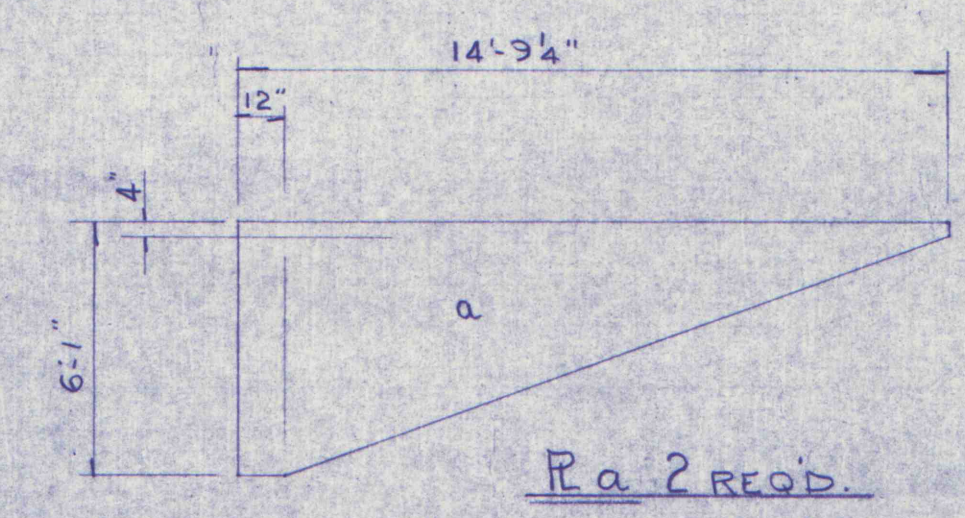

Pa 2 REQ.

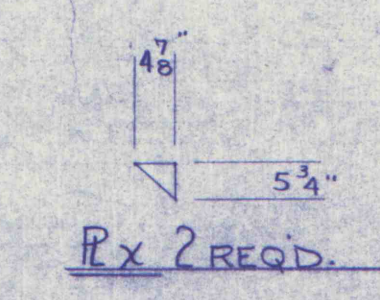

Px 2 REQ.

INDIANA STEEL & FABRICATING CO., INC.			
INDIANA		CLEARFIELD	BIGLER, PA.
CLEAN COAL SCREEN SUPPORT STRUCTURE & UNDERFLOW PAN R&P COAL CO.			
MARGARET, PA.			
REVISED	DRAWN BY	DATE	
4	MDM	1-9-78	
3	CHECKED BY	SCALE	1/2"=1'-0"
2	REF. No.	DWG. No.	77075-P5
1			