


"A" to "B" = 90'-0" CONCRETE SIDEWALLS WITH STEEL BEAMS & LAGGING "3"
 "B" to "C" = 99'-0" " " " " " " " "
 "B" to "D" = 138'-9 1/2" CONCRETE COMPLETE
 "C" to "D" = 170'-6" " "
 "A" to "H" = 70'-8" STEEL BEAMS WITH CENTER POSTS
 "B" to "J" = 69'-6" PIT AREA
 "B" to "E" = 60'-4" CONCRETE SIDEWALLS WITH STEEL BEAMS
 "E" to "F" = 56'-1" YIELDABLE LEGS & CENTER POSTS
 "H" to "J" = 89'-9" STEEL BEAMS WITH CENTER POSTS
 "J" to "F" = 60'-11" YIELDABLE LEGS & CENTER POSTS
 "C" to "K" = 37'-0" CONCRETE SIDEWALLS WITH STEEL BEAMS

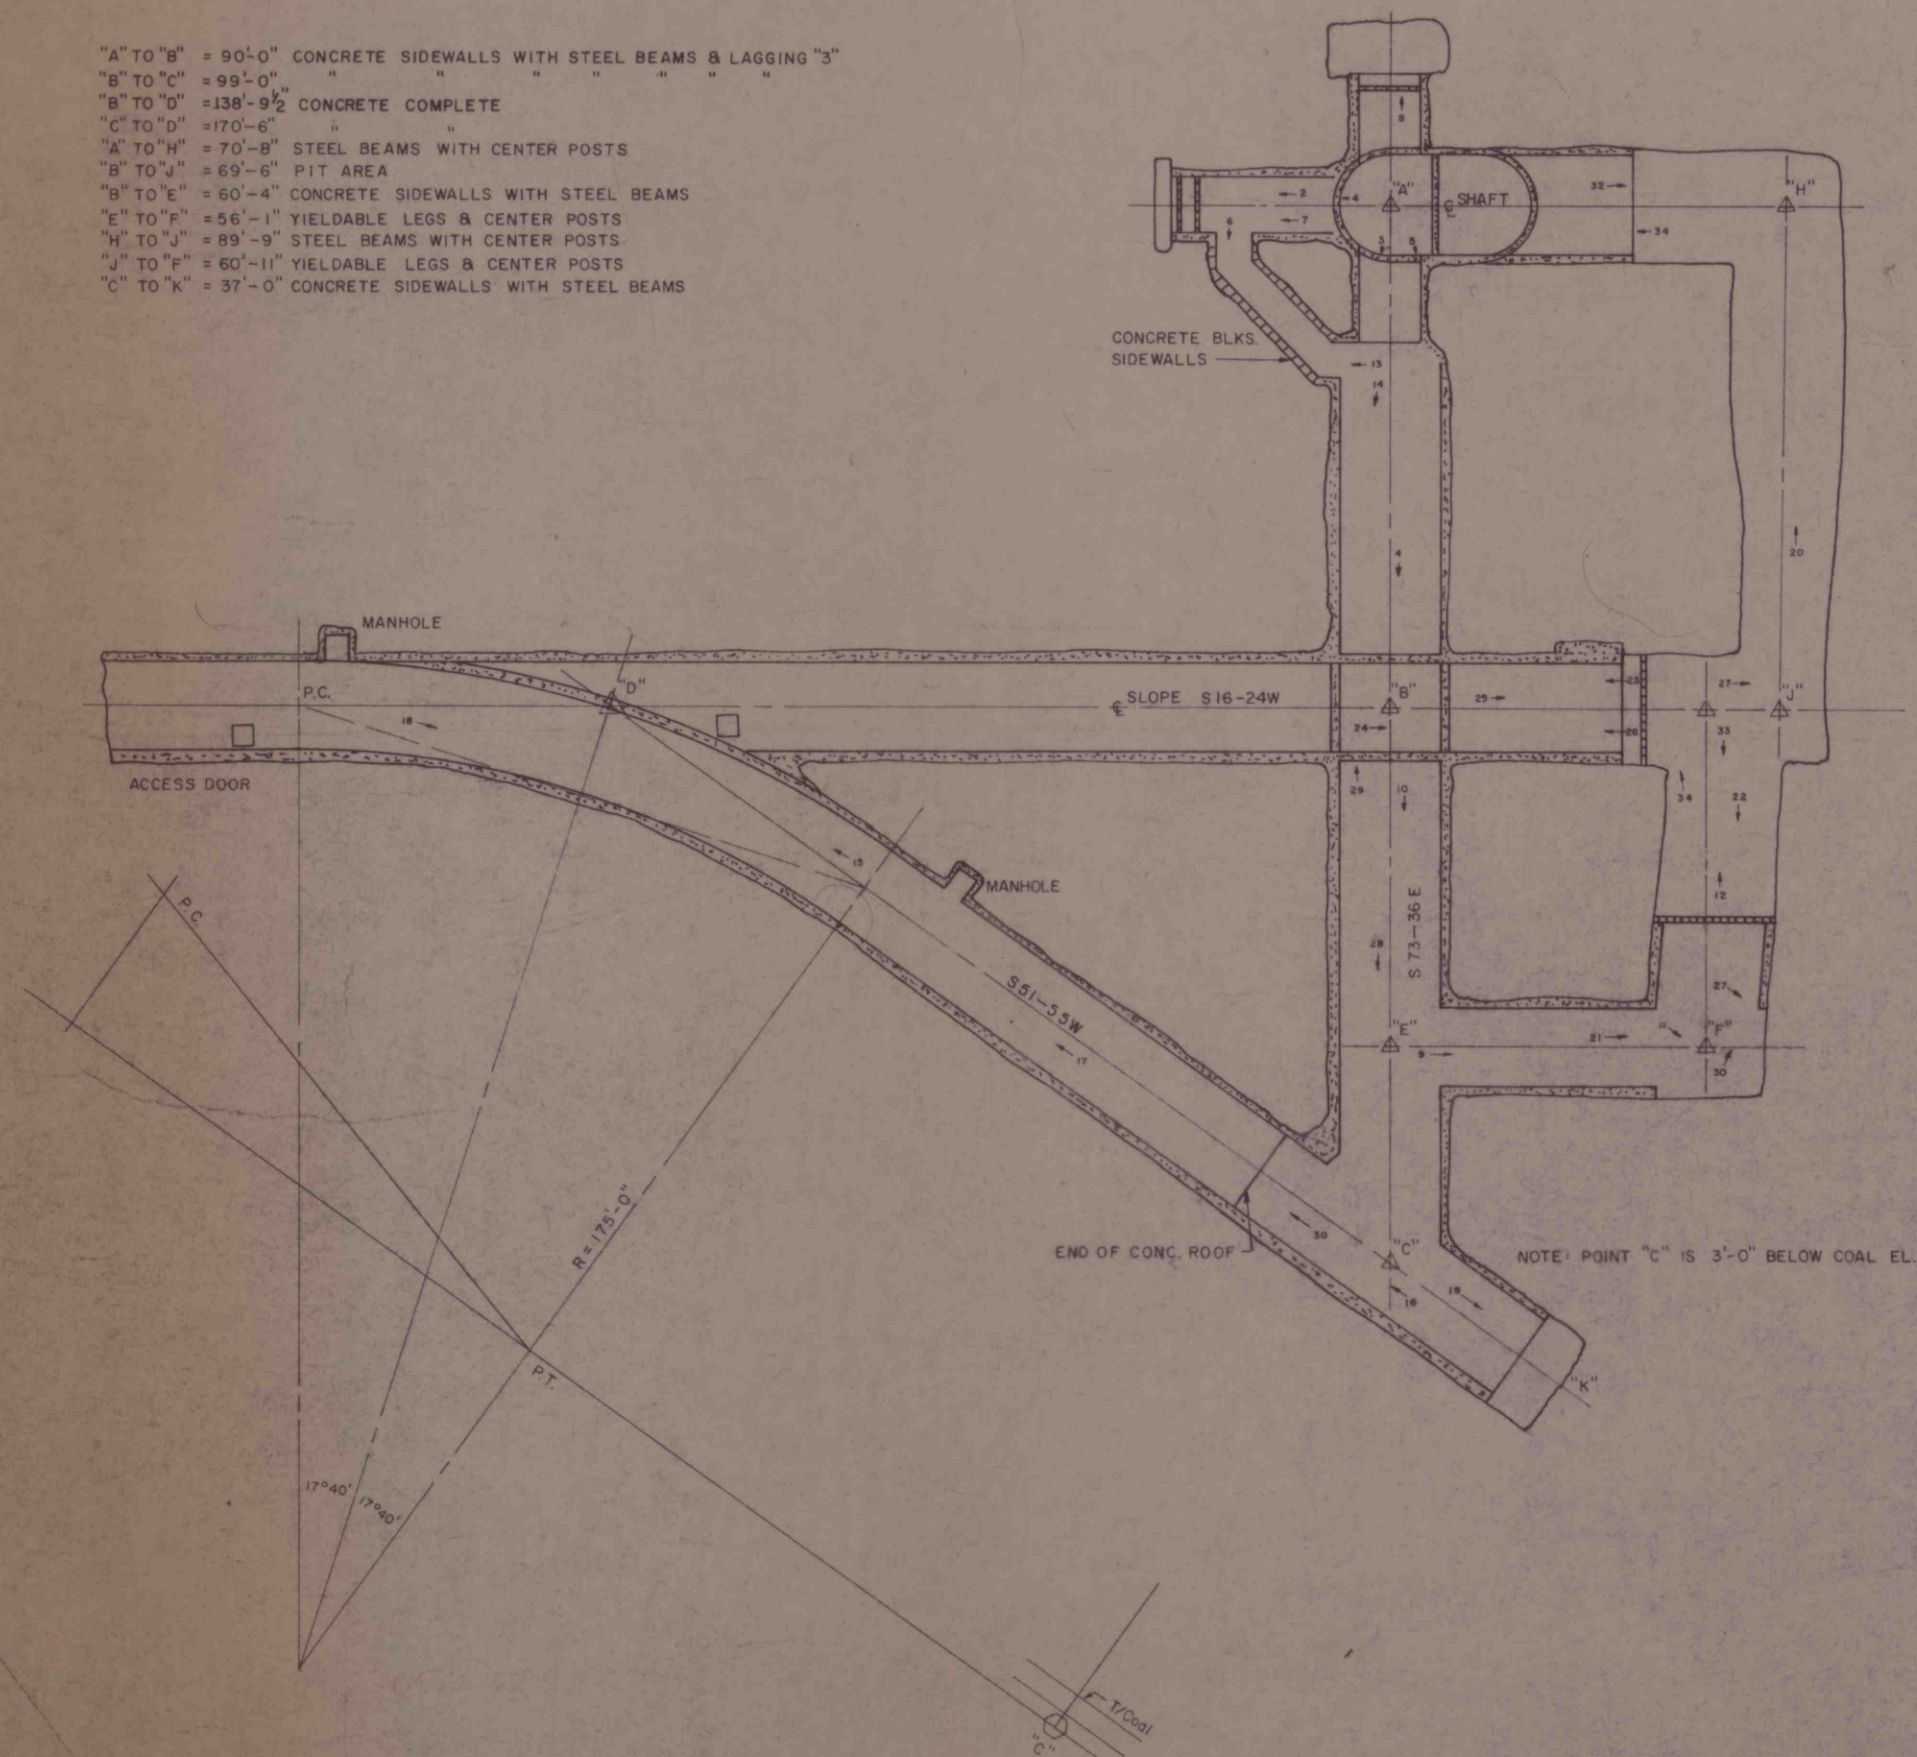

GREENWICH COLLIERIES CO.

2008.11.11

DRAWN BY

"B" SEAM—COOKPORT SHAFT

DRAWING NUMBER	
----------------	--

12669-101