
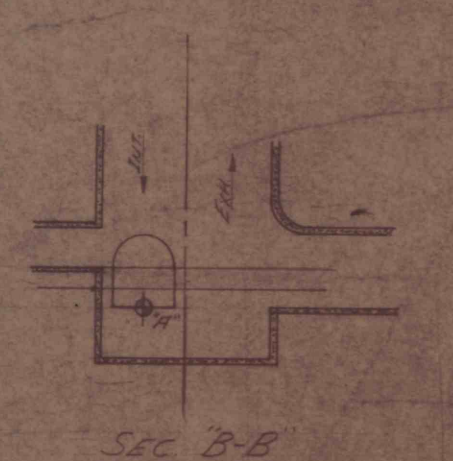
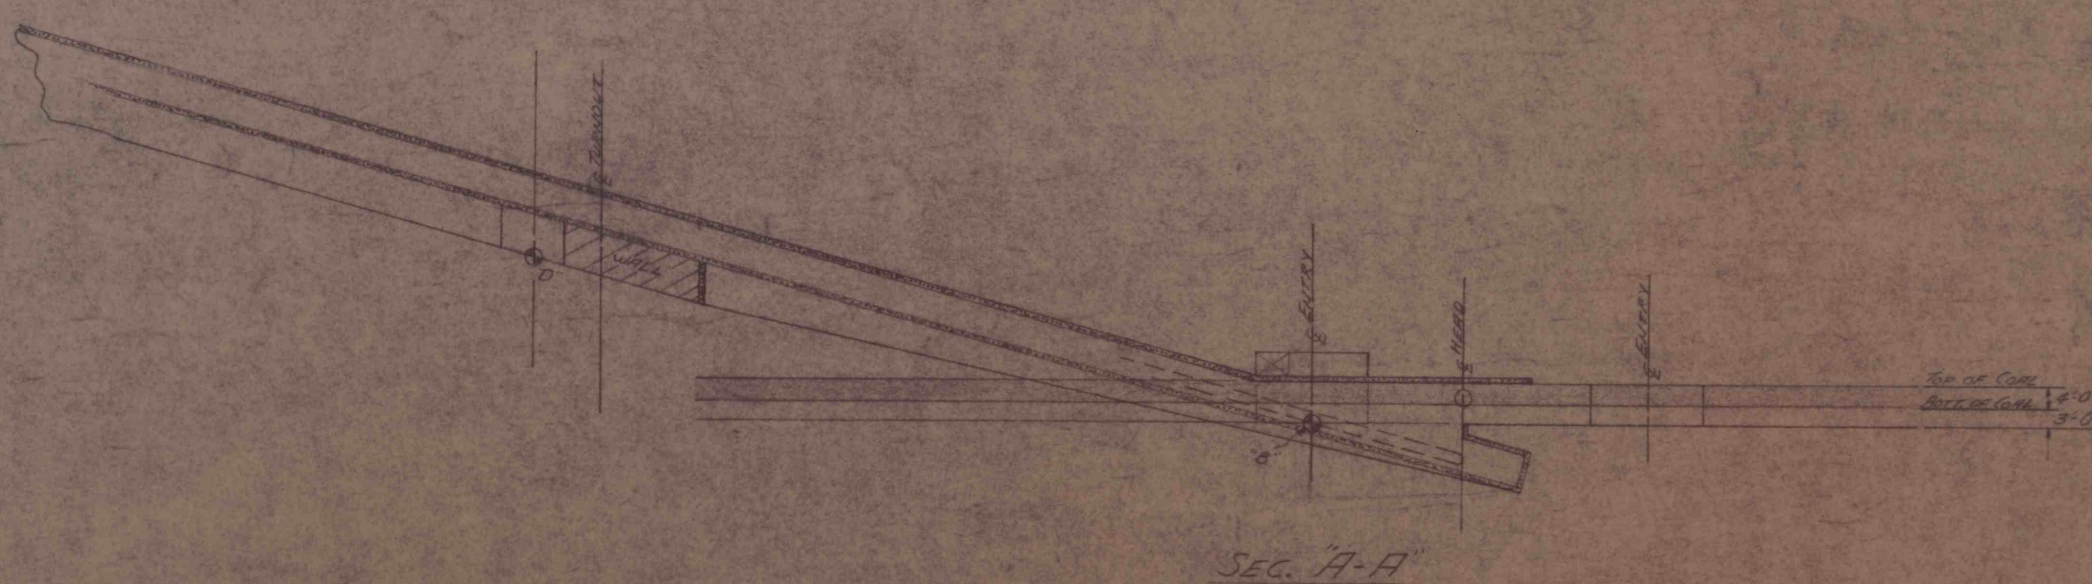
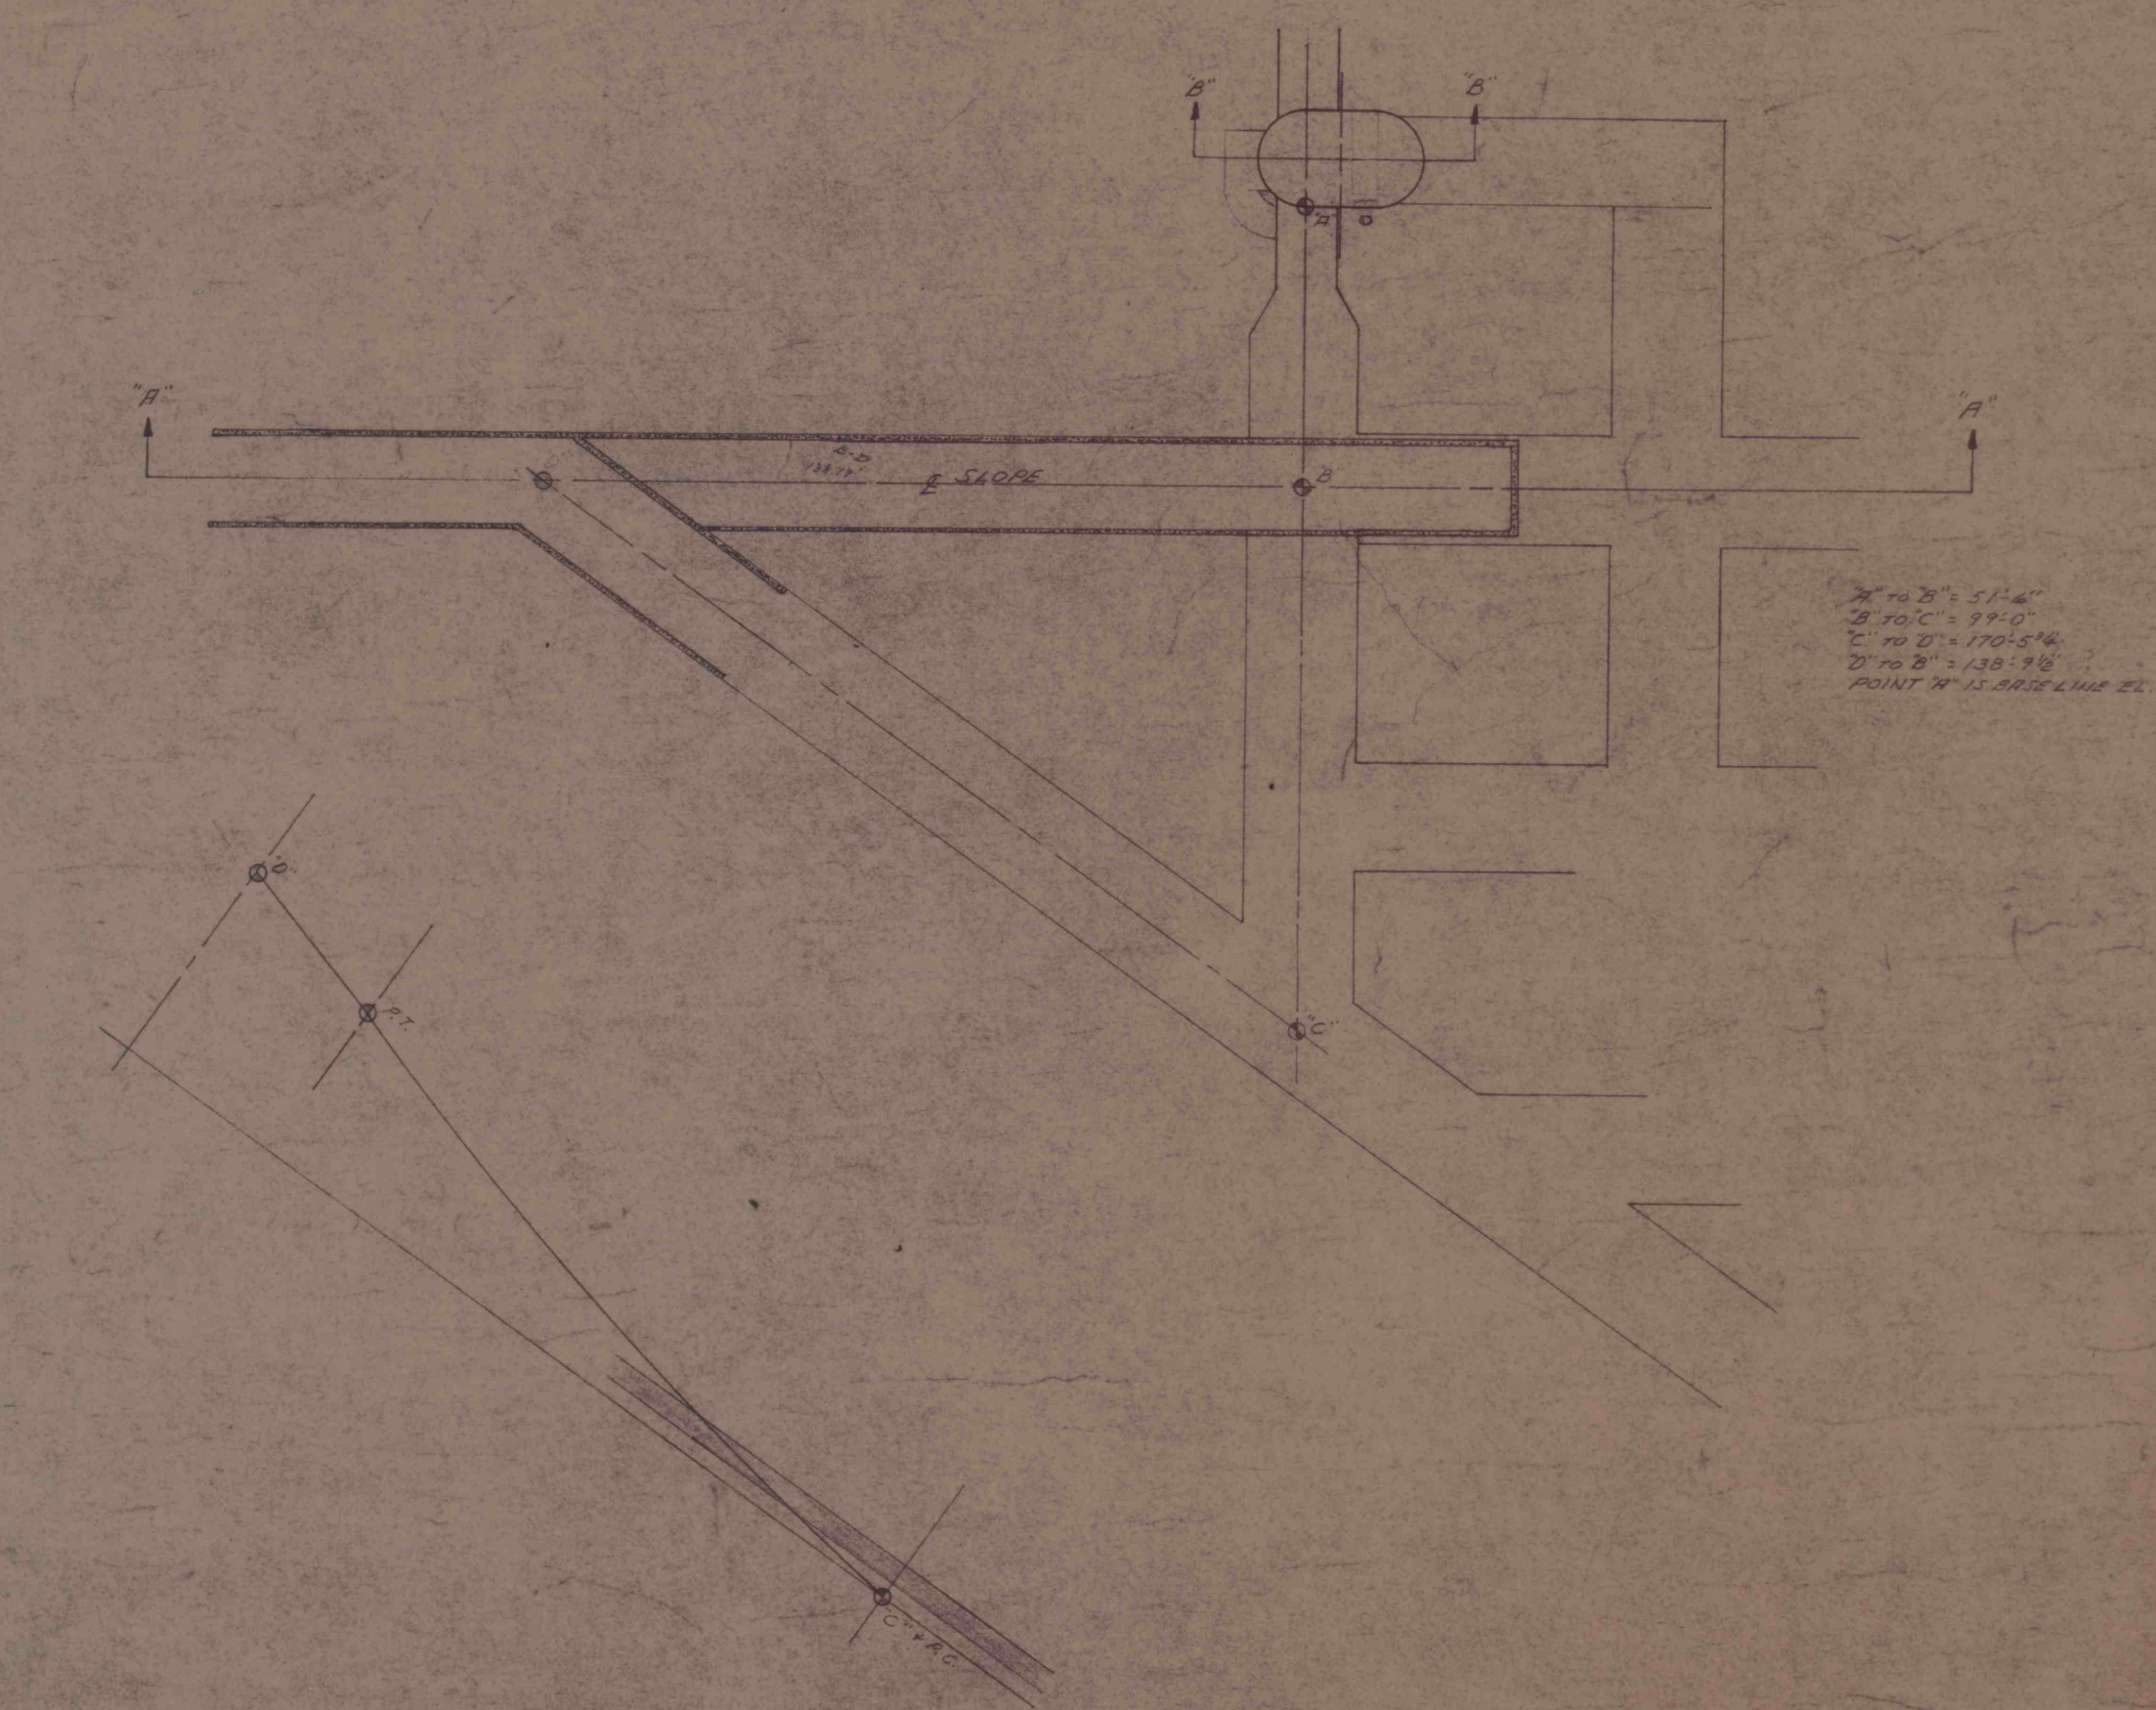
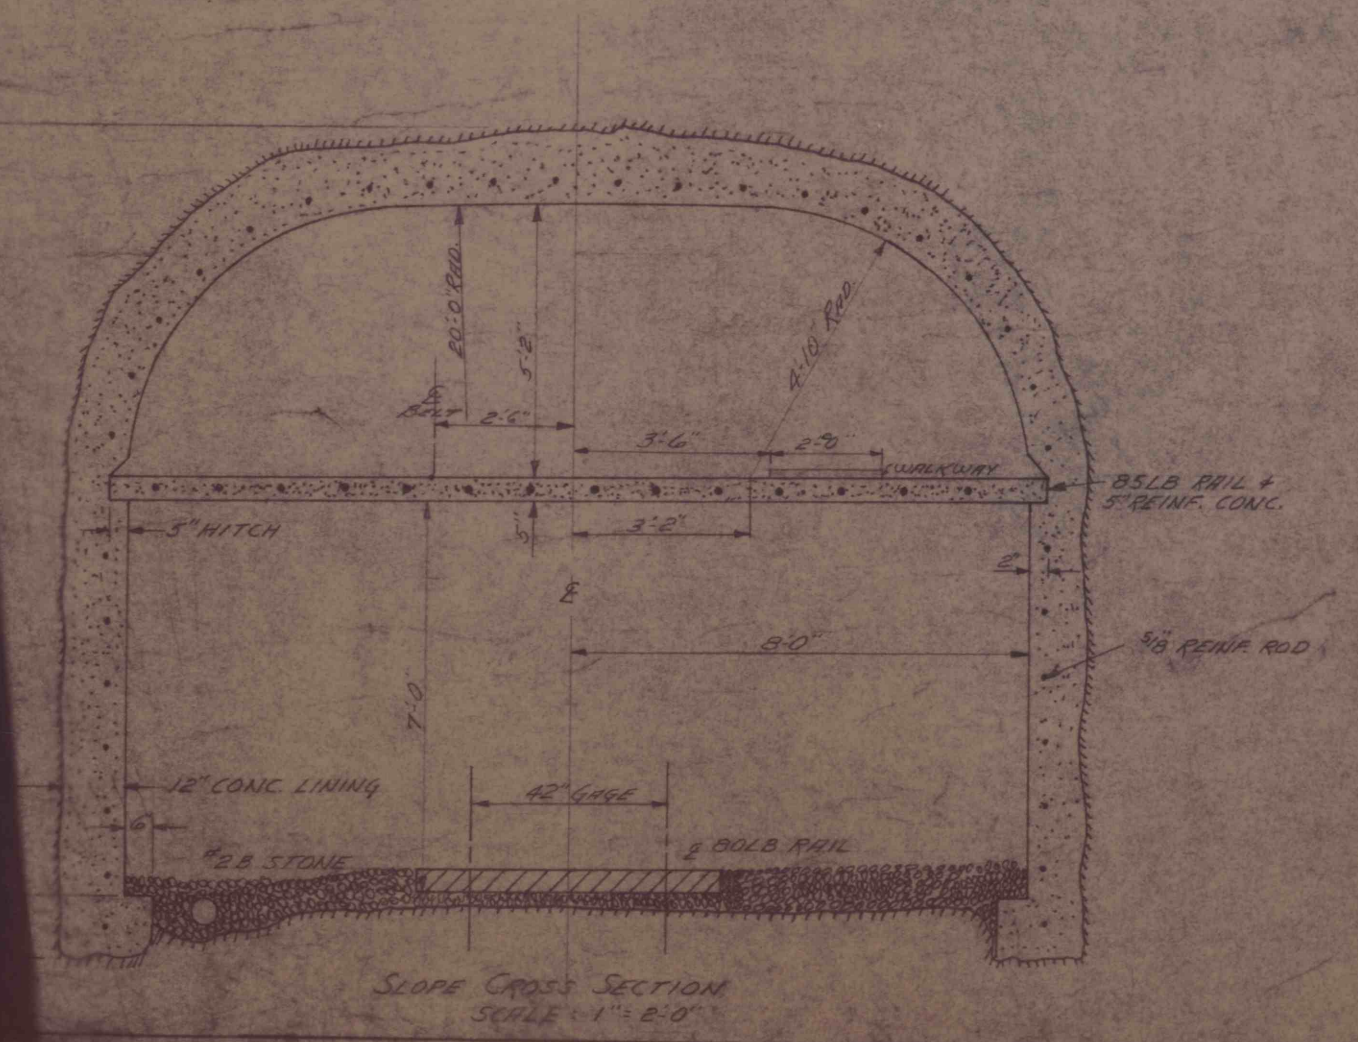
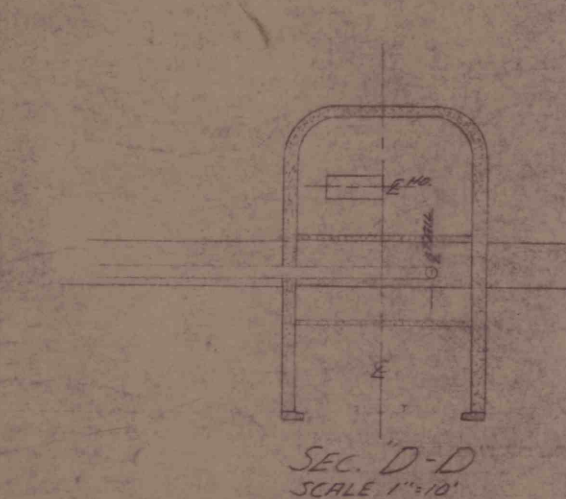


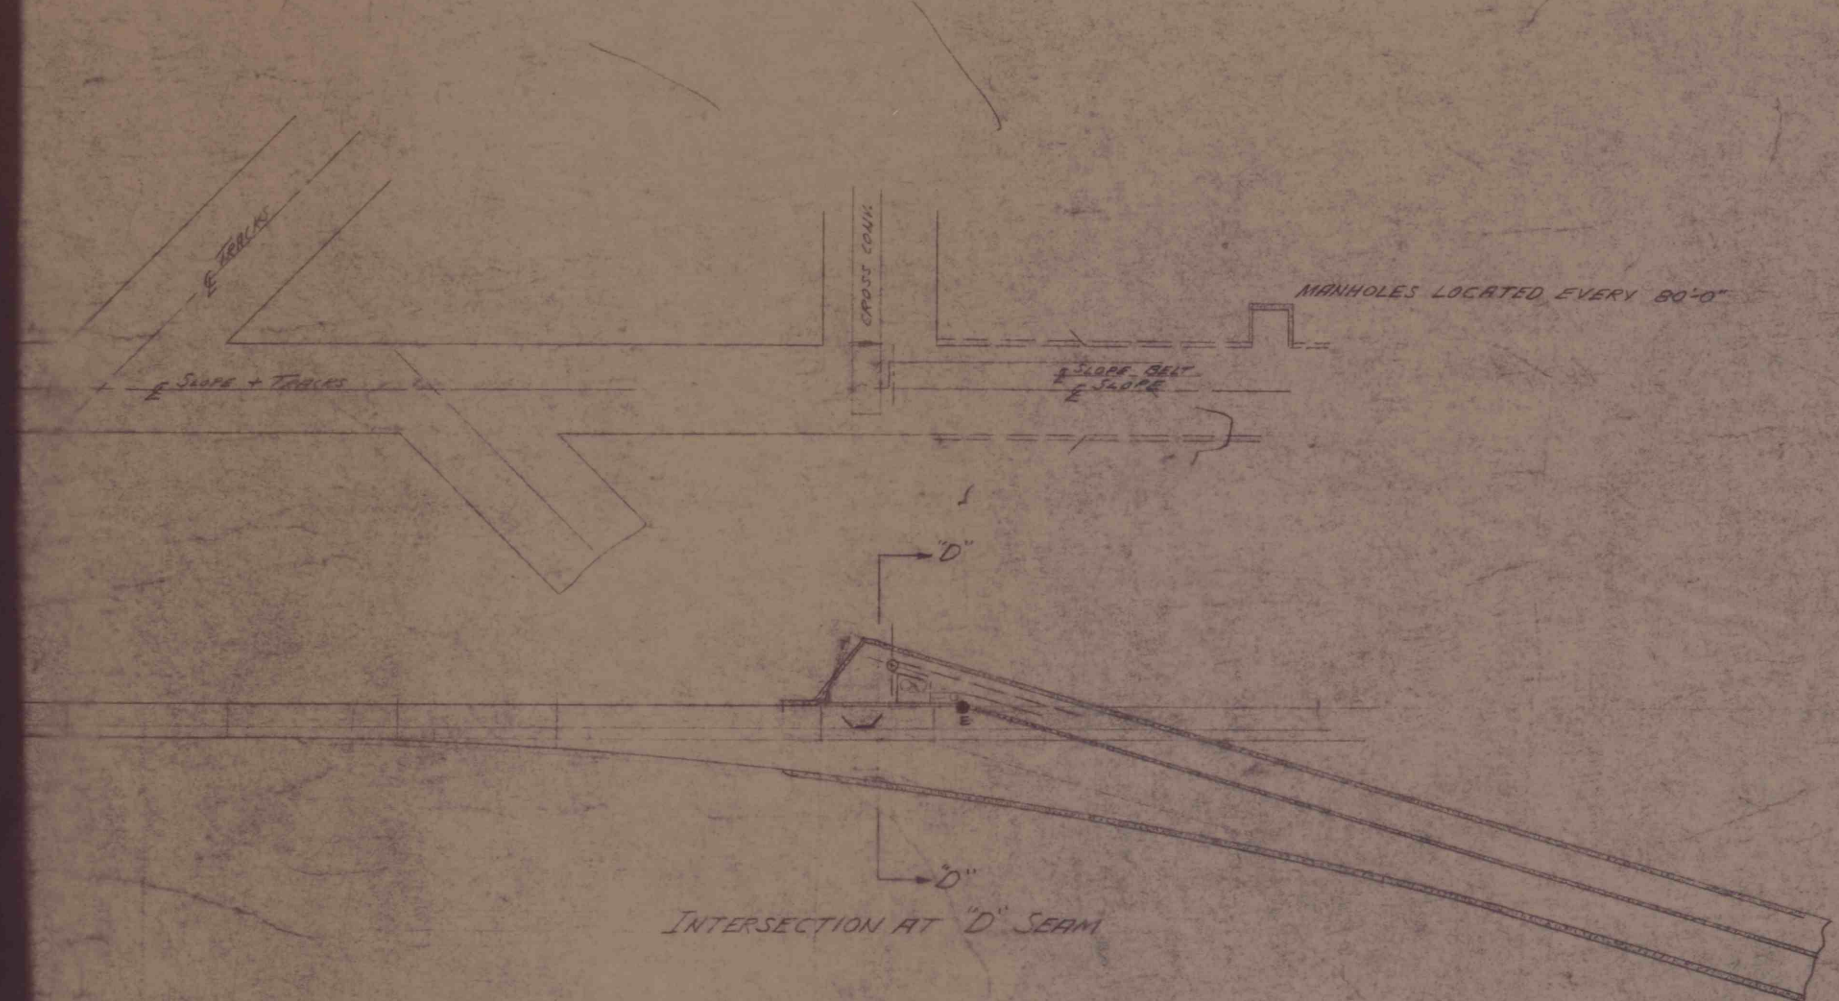

GREENWICH COLLIERIES CO.
PROPOSED D TO B SLOPE
SCALE 1" = 10'