



PLAN

1" = 10'

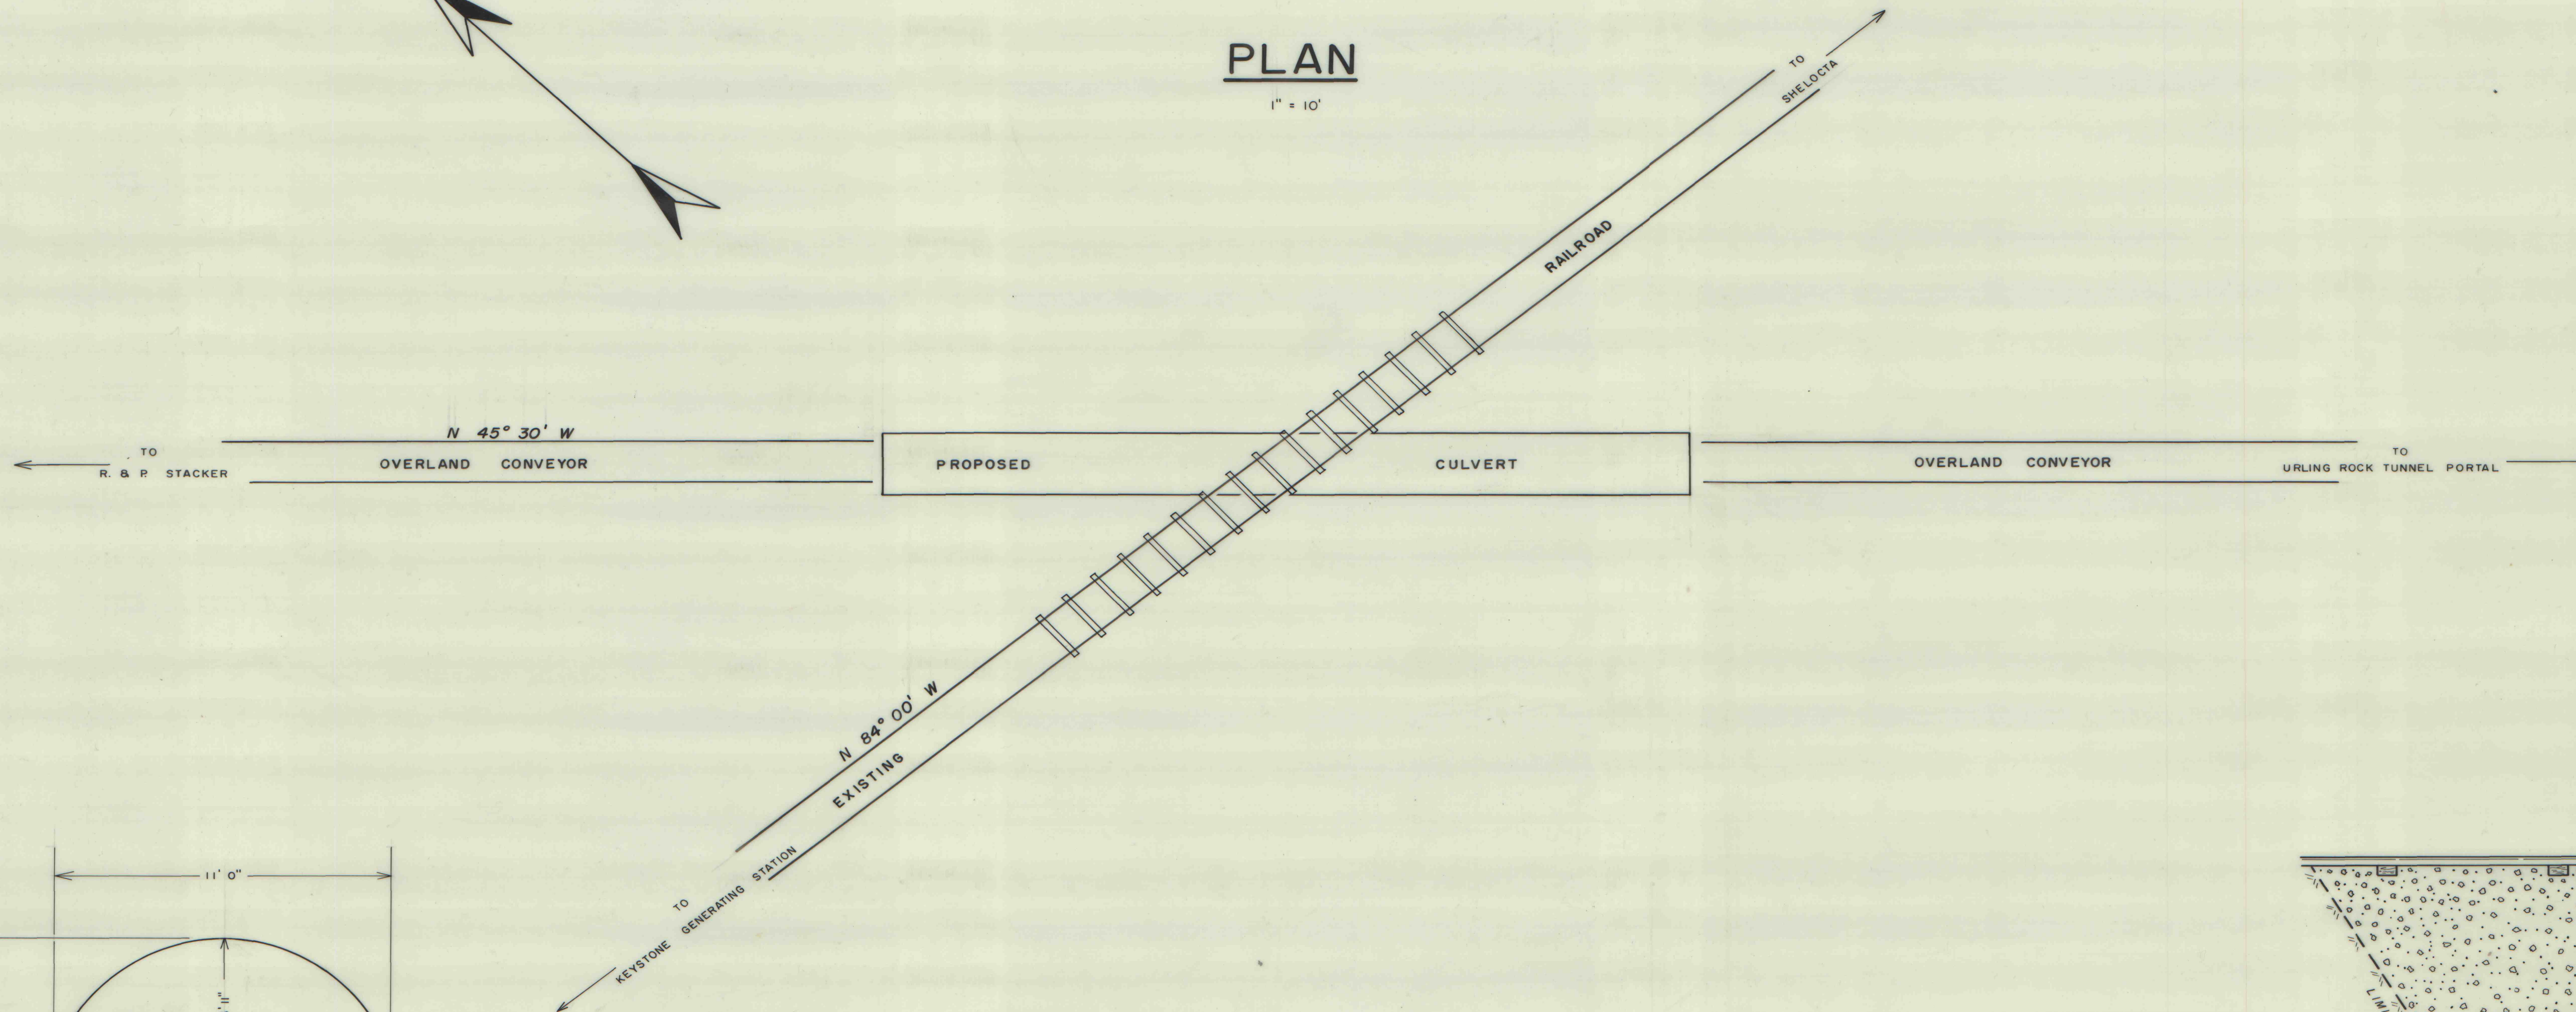


PROFILE

1" = 10'

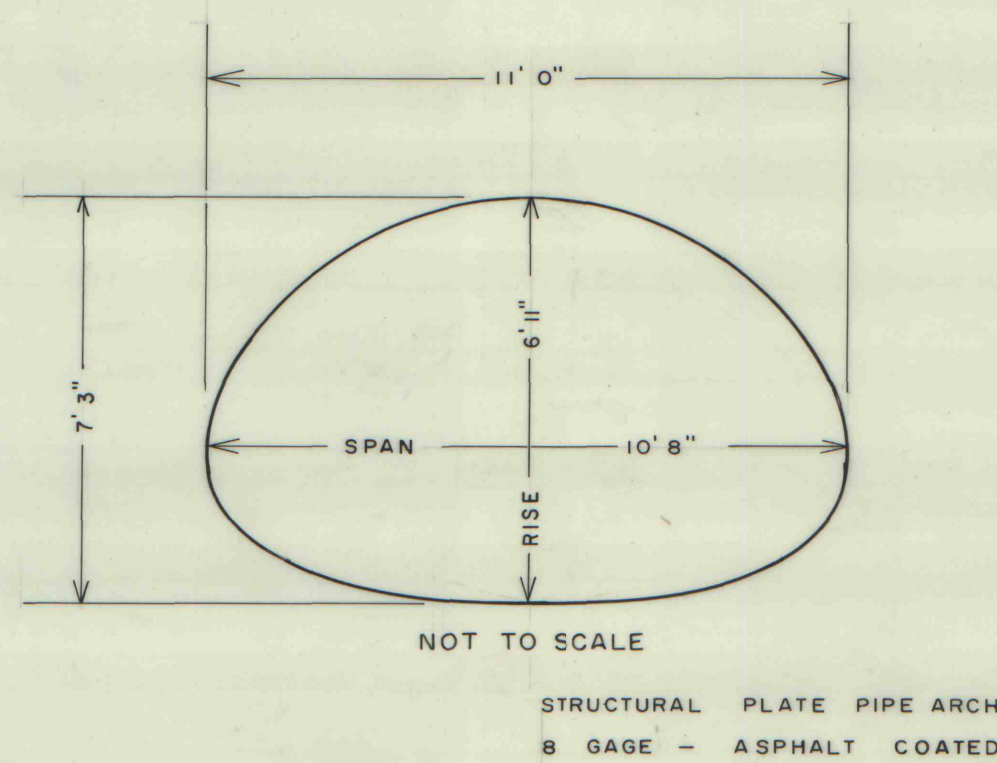


CLEARANCE - TOP OF PIPE ARCH TO TOP OF TIE - 3.50 FEET

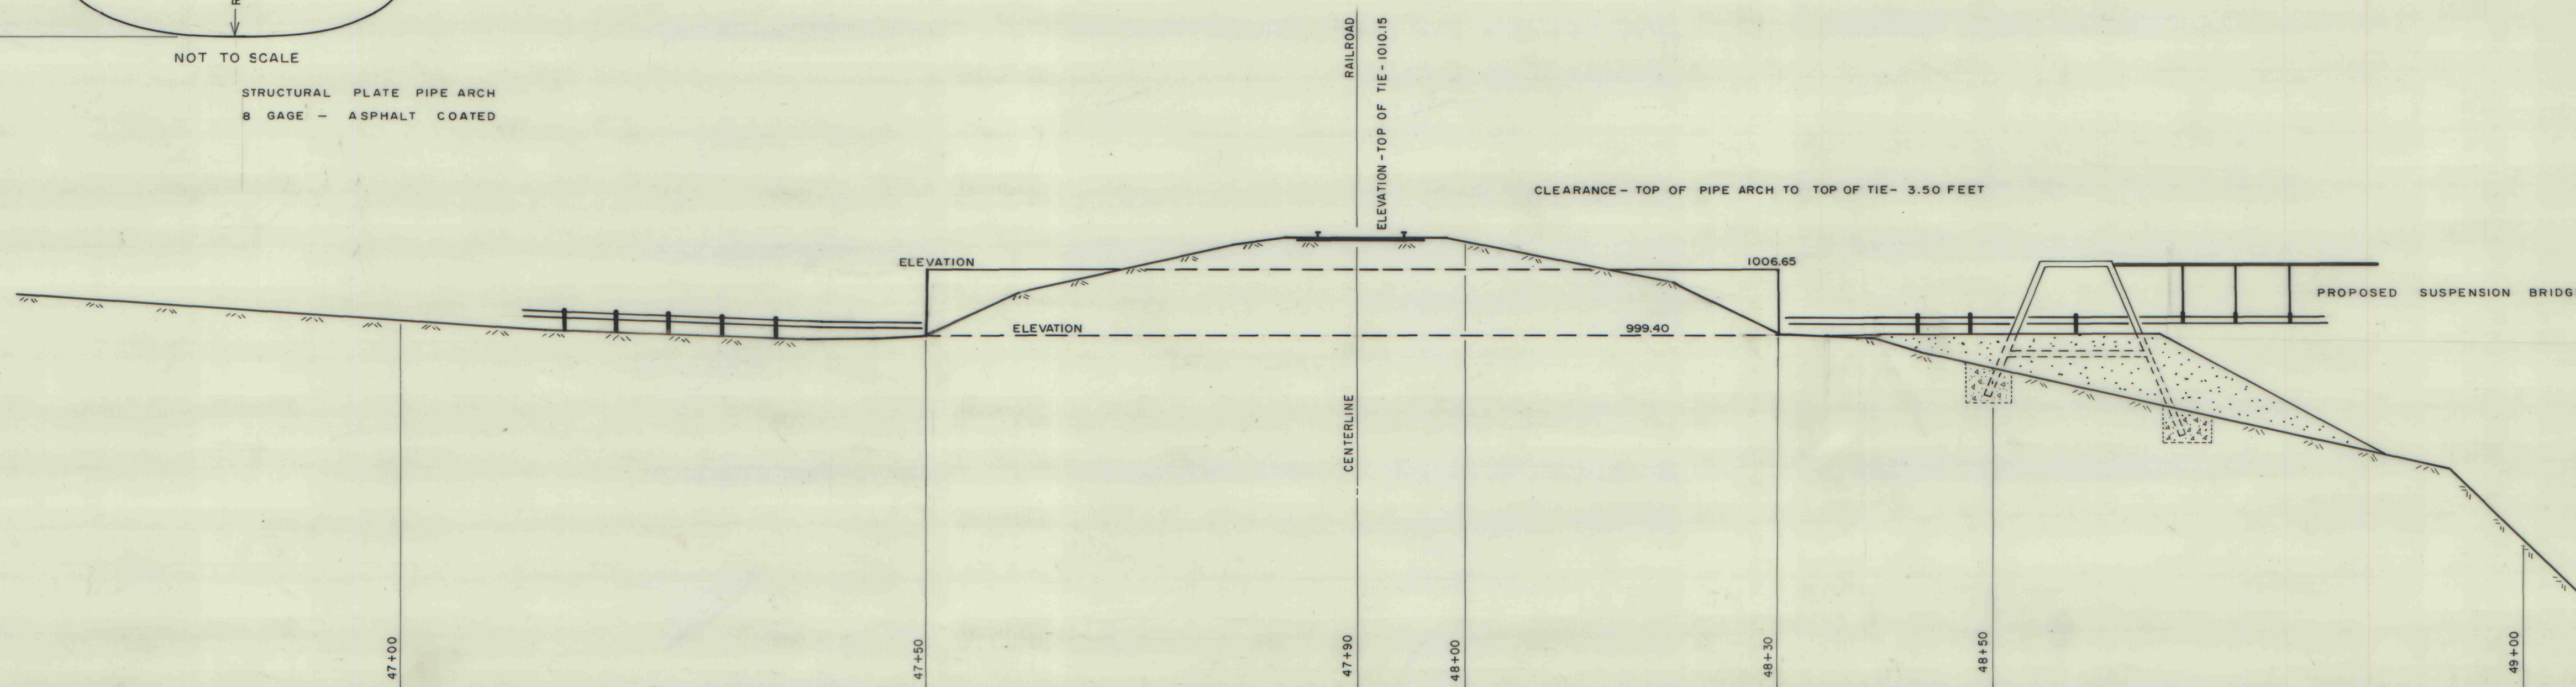

BACKFILL MATERIAL

NOT TO SCALE

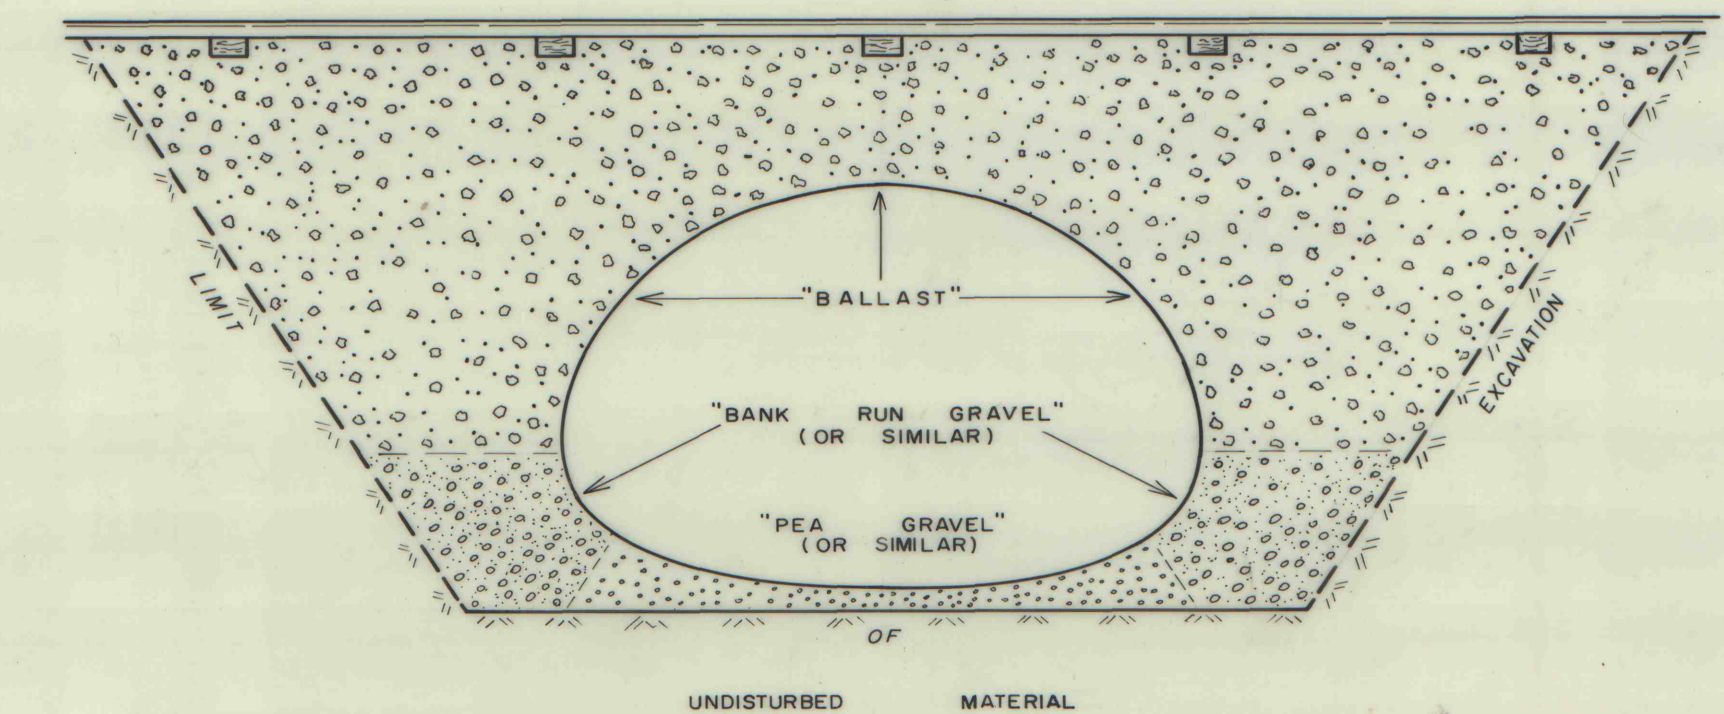

NOTE:

ALL ENGINEERING AND CONSTRUCTION IN ACCORDANCE WITH A.R.E.A. SPECIFICATIONS FOR CORRUGATED STRUCTURAL PLATE PIPE, PIPE ARCHES AND ARCHES, DATED 1972.

ROCHESTER & PITTSBURGH COAL CO.
ENGINEERING DEPT., INDIANA, PA.

PROPOSED RAILROAD UNDERPASS

MADE BY JJSZ SCALE AS NOTED

TRACED BY DATE 1-7-75

CHECKED BY NO. 10465-96

IMAPS# 09153

10465-96