




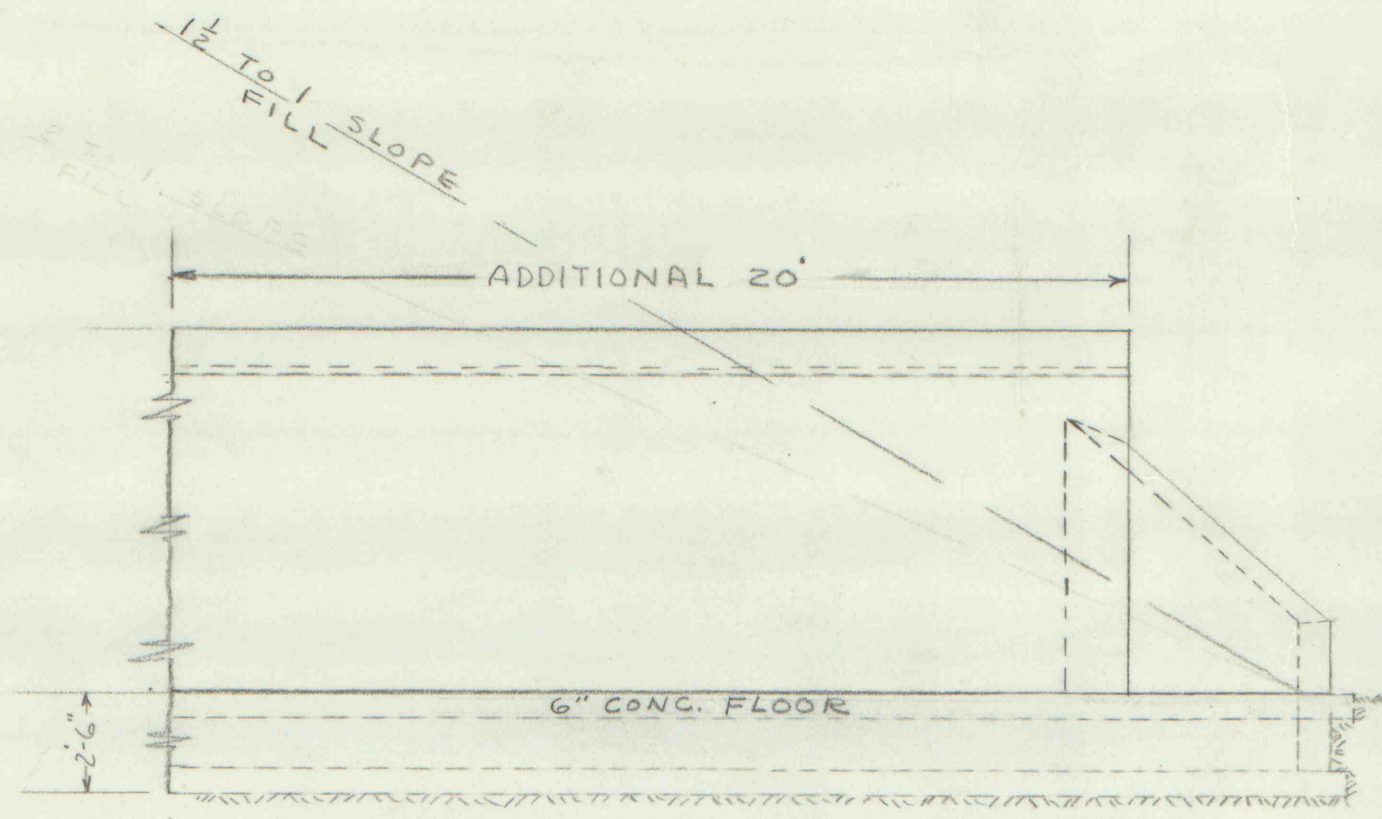

SECTION A-A

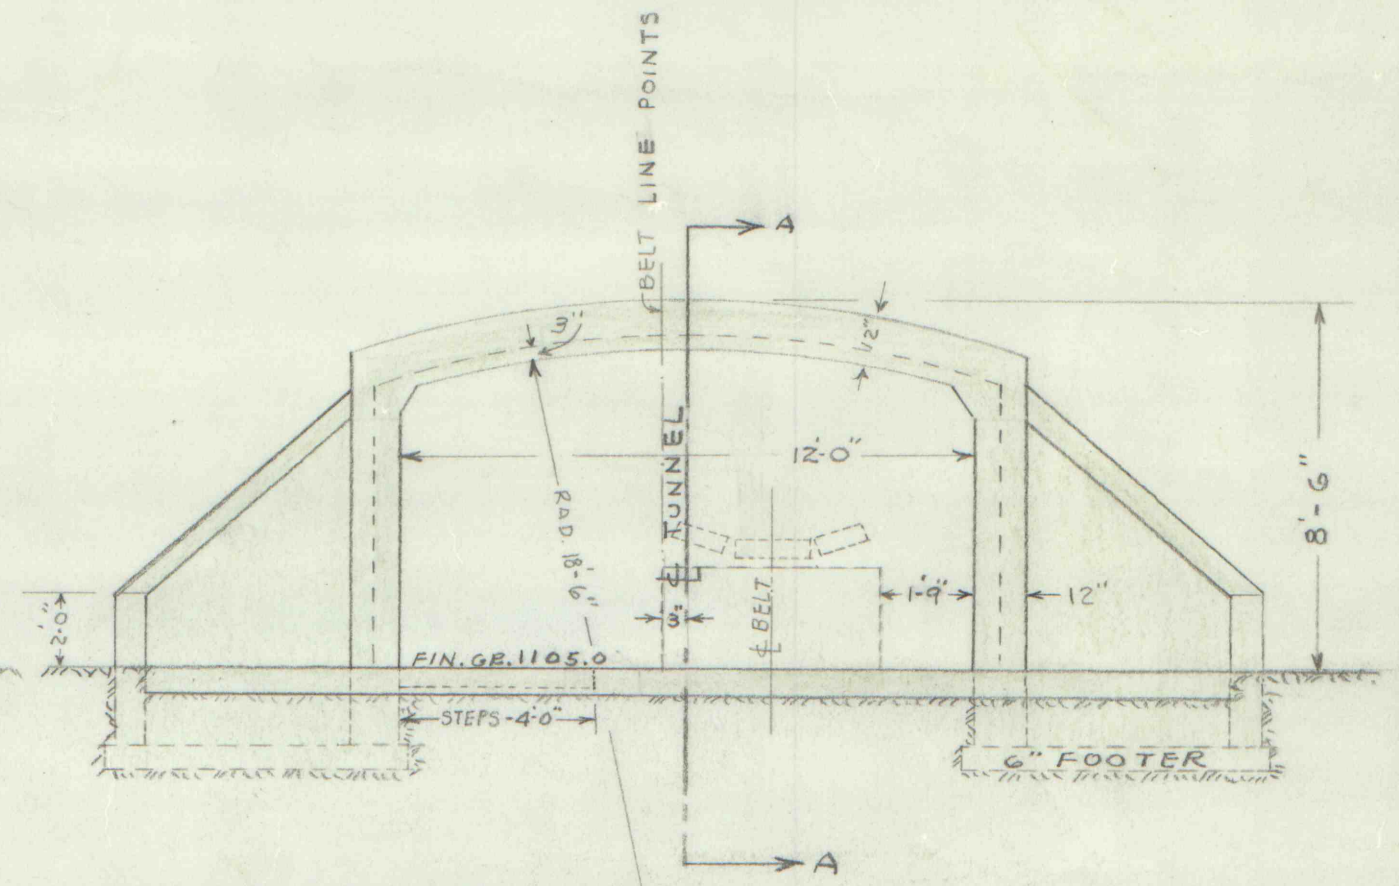

FRONT VIEW

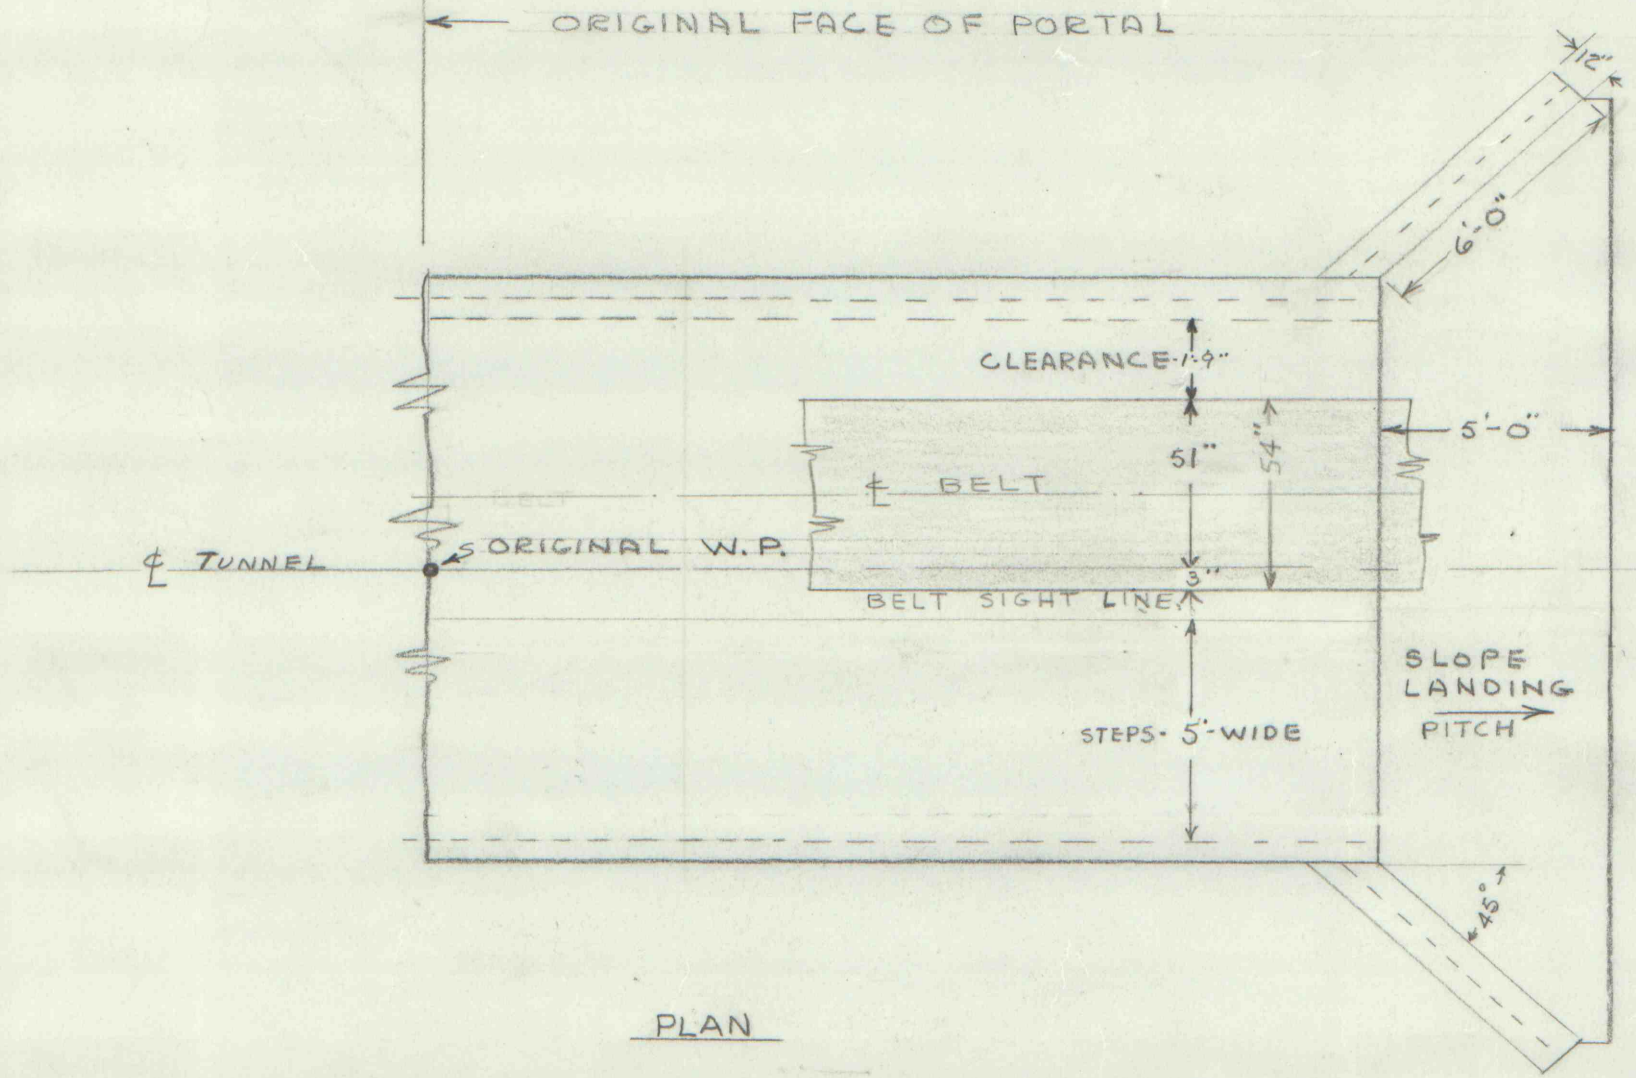

PLAN

NOTE: COMPLETE WALL & ROOF CONSTRUCTION WITH SINGLE NO. 6 REINFORCING ROD ON 12" CENTERS

ROCHESTER & PITTSBURGH COAL CO.	
ENGINEERING DEPT., INDIANA, PA.	
BELT HEADING PORTAL	
EMILIE #1 MINE	
MADE BY E.S.	SCALE 1/4" = 1'
TRACED BY H.B.	DATE 10-14-64
CHECKED BY	NO.