




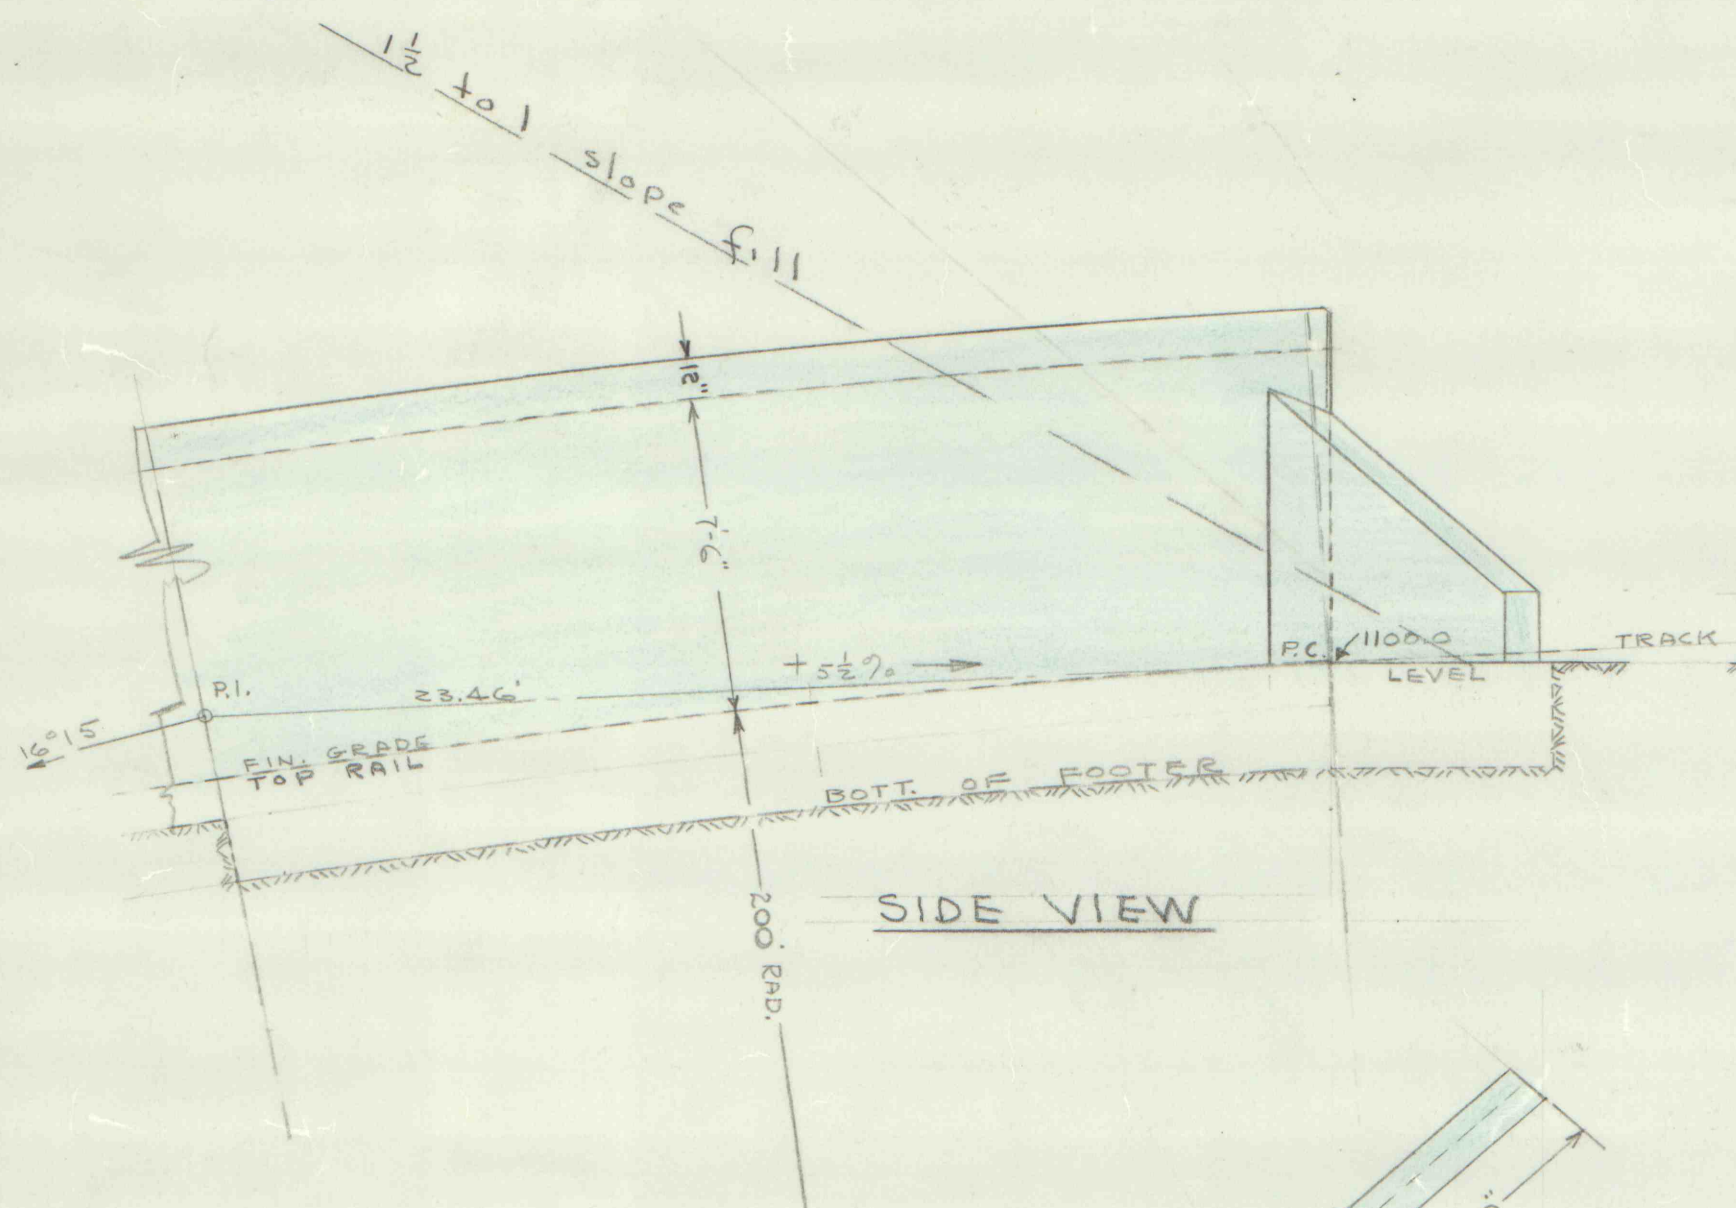

SIDE VIEW

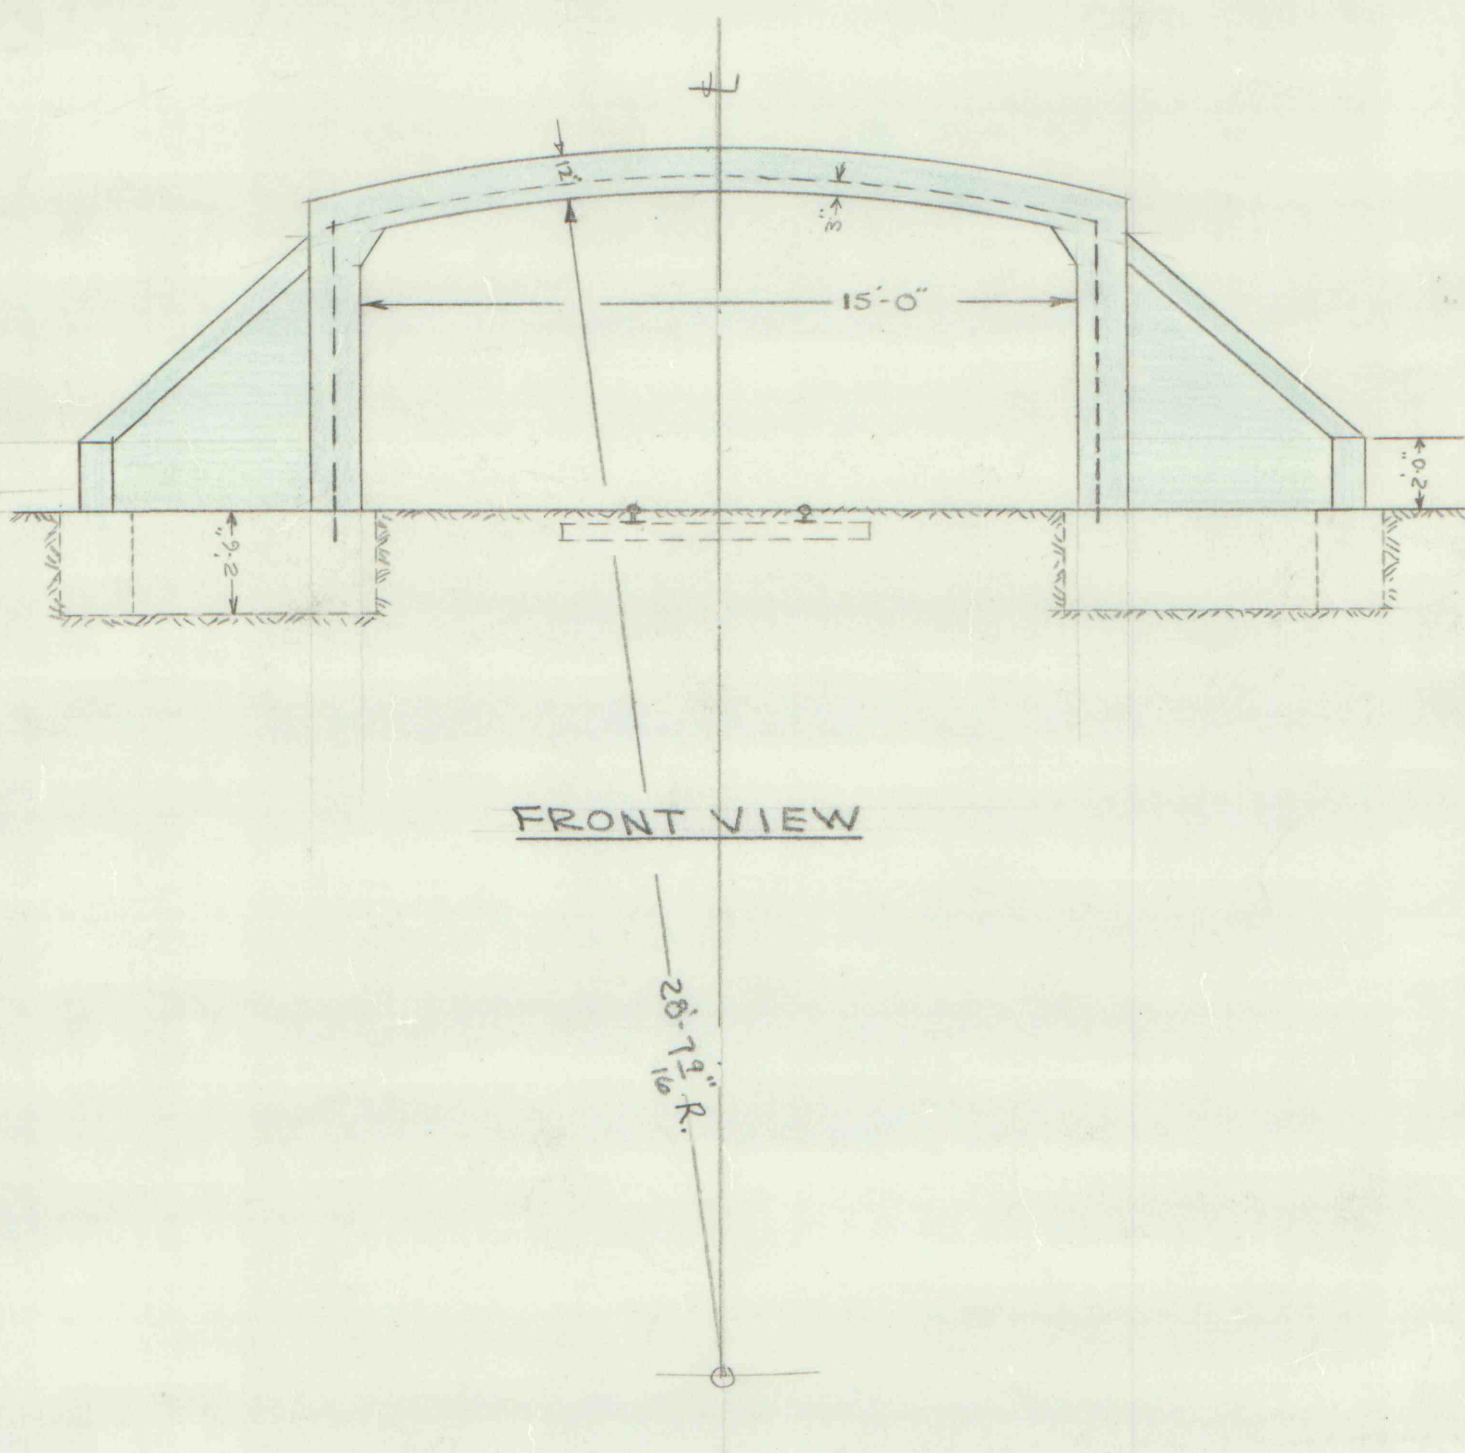

FRONT VIEW

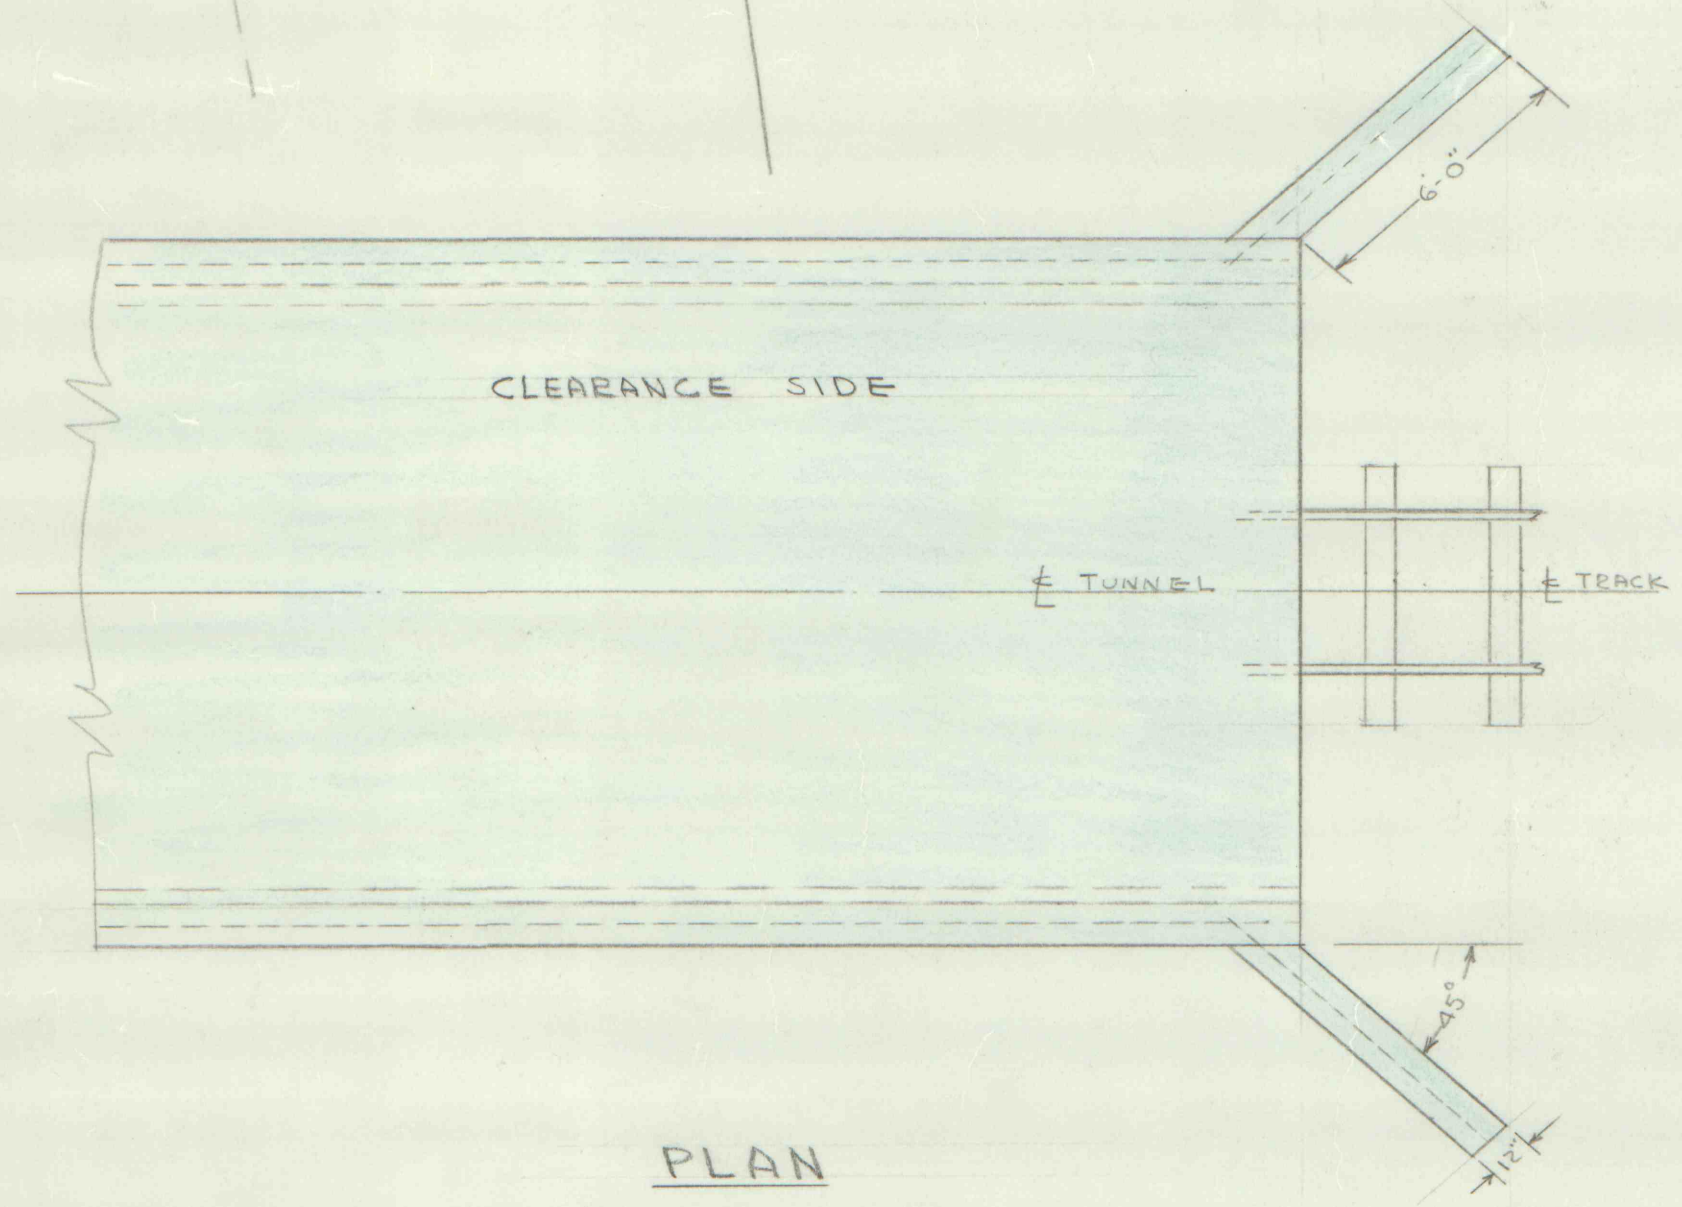

PLAN

NOTE:
COMPLETE WALL & ROOF
CONSTRUCTION WITH SINGLE
NO. 6 REINFORCING ROD ON
12" CENTERS.

ROCHESTER & PITTSBURGH COAL CO.	
ENGINEERING DEPT., INDIANA, PA	
TRACK HDG. PORTAL	
JANE NO. 1.	
MADE BY E.S.	SCALE 1/4" = 1'
TRACED BY C.W.	DATE 6-12-64
CHECKED BY	NO.