
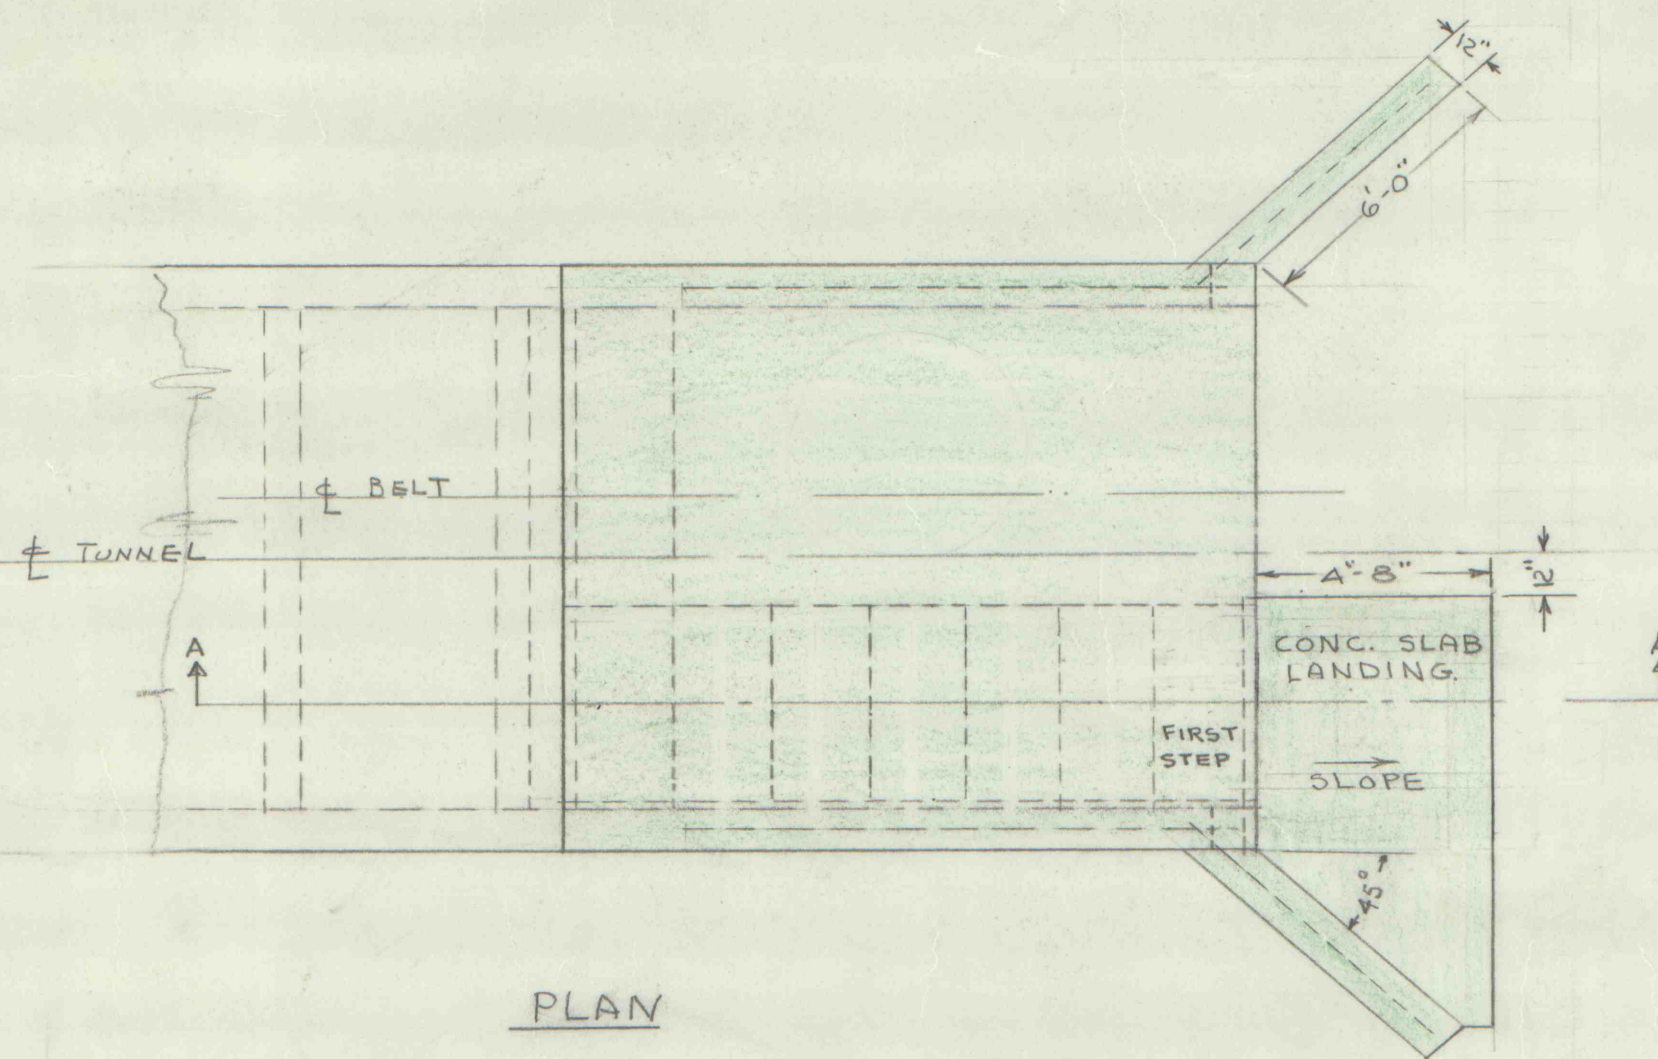
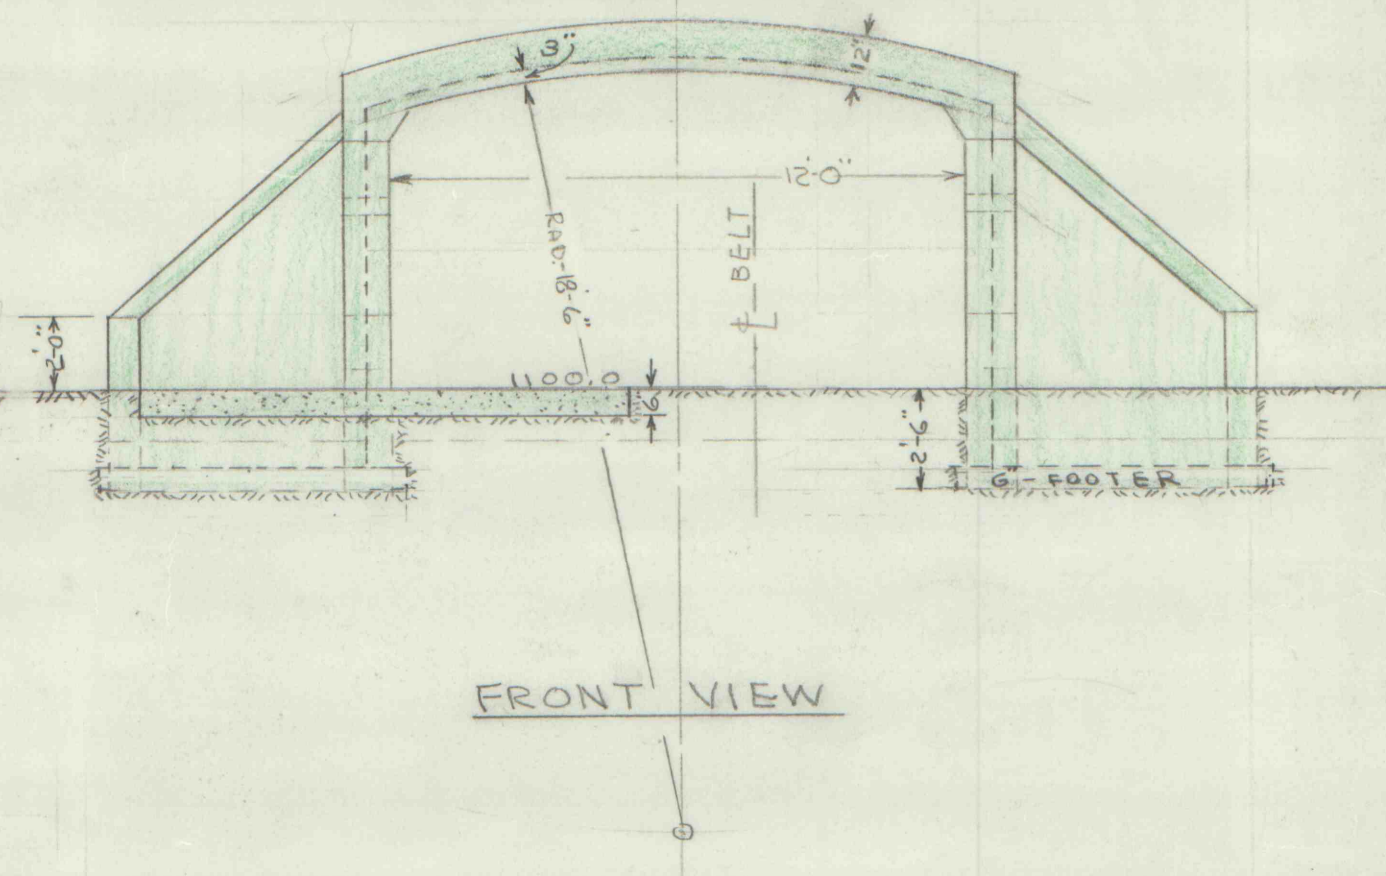


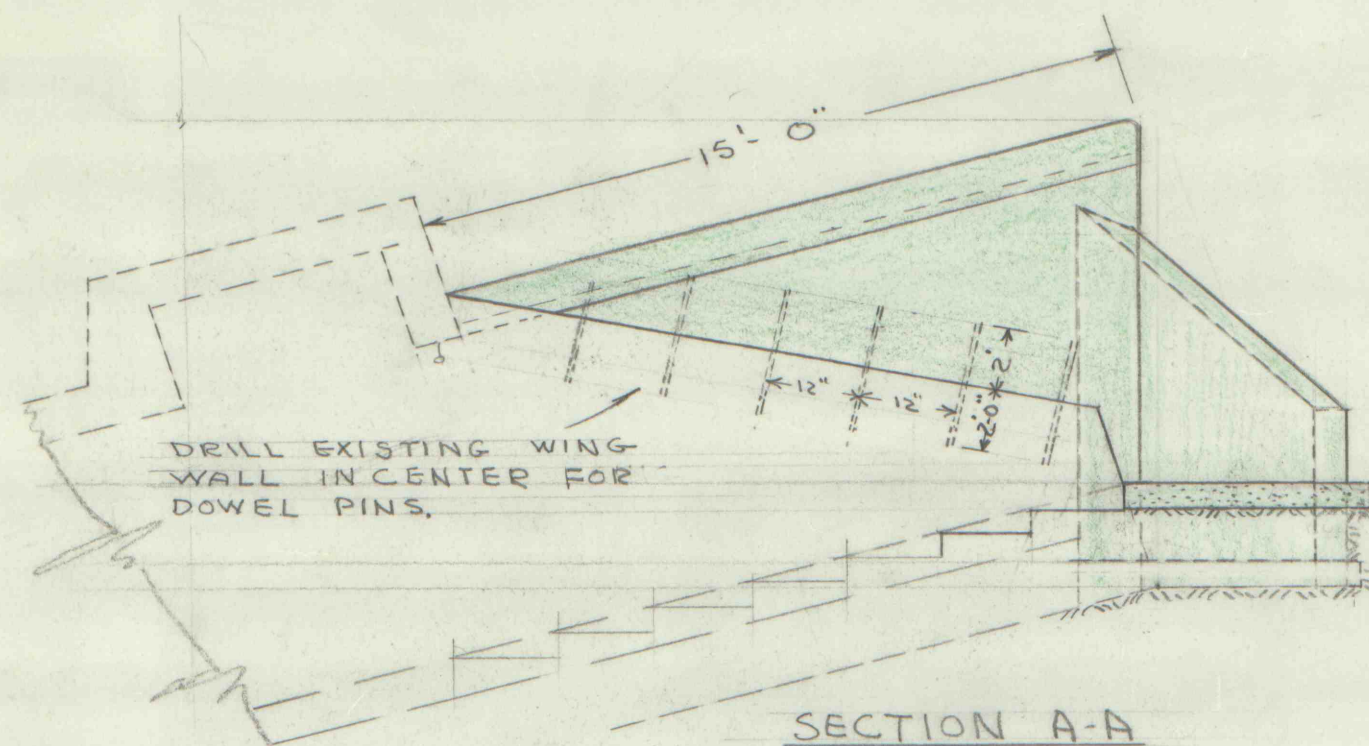

NOTE:
COMPLETE WALL & ROOF
CONSTRUCTION WITH SINGLE
NO. 6 REINFORCING ROD ON
12" CENTERS.

ROCHESTER & PITTSBURGH COAL CO.	
ENGINEERING DEPT., INDIANA, PA.	
BELT HEADING PORTAL	
JANE 1 MINE	
MADE BY E. S.	SCALE 1/4" = 1'
TRACED BY CH	DATE 5-8-64
CHECKED BY	NO. REVISED