



PLAN OF TURNOUT

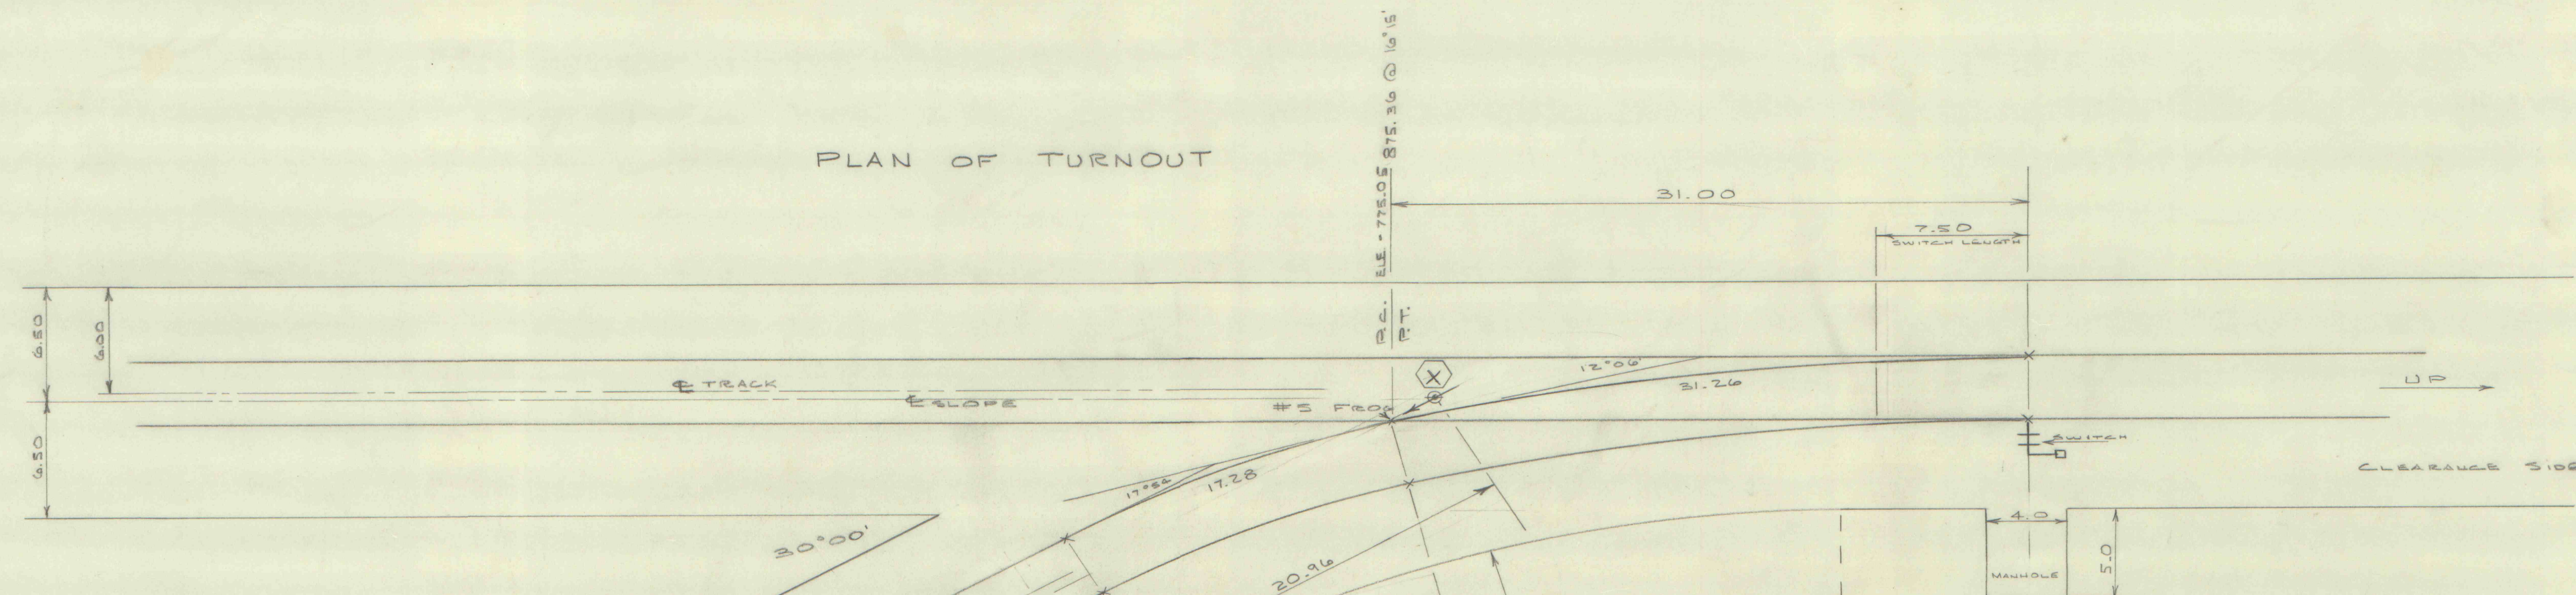

TIRH = 14° 01'
 = 150.0
 = 18.44
 = 86.70

PROFILE OF TURNOUT

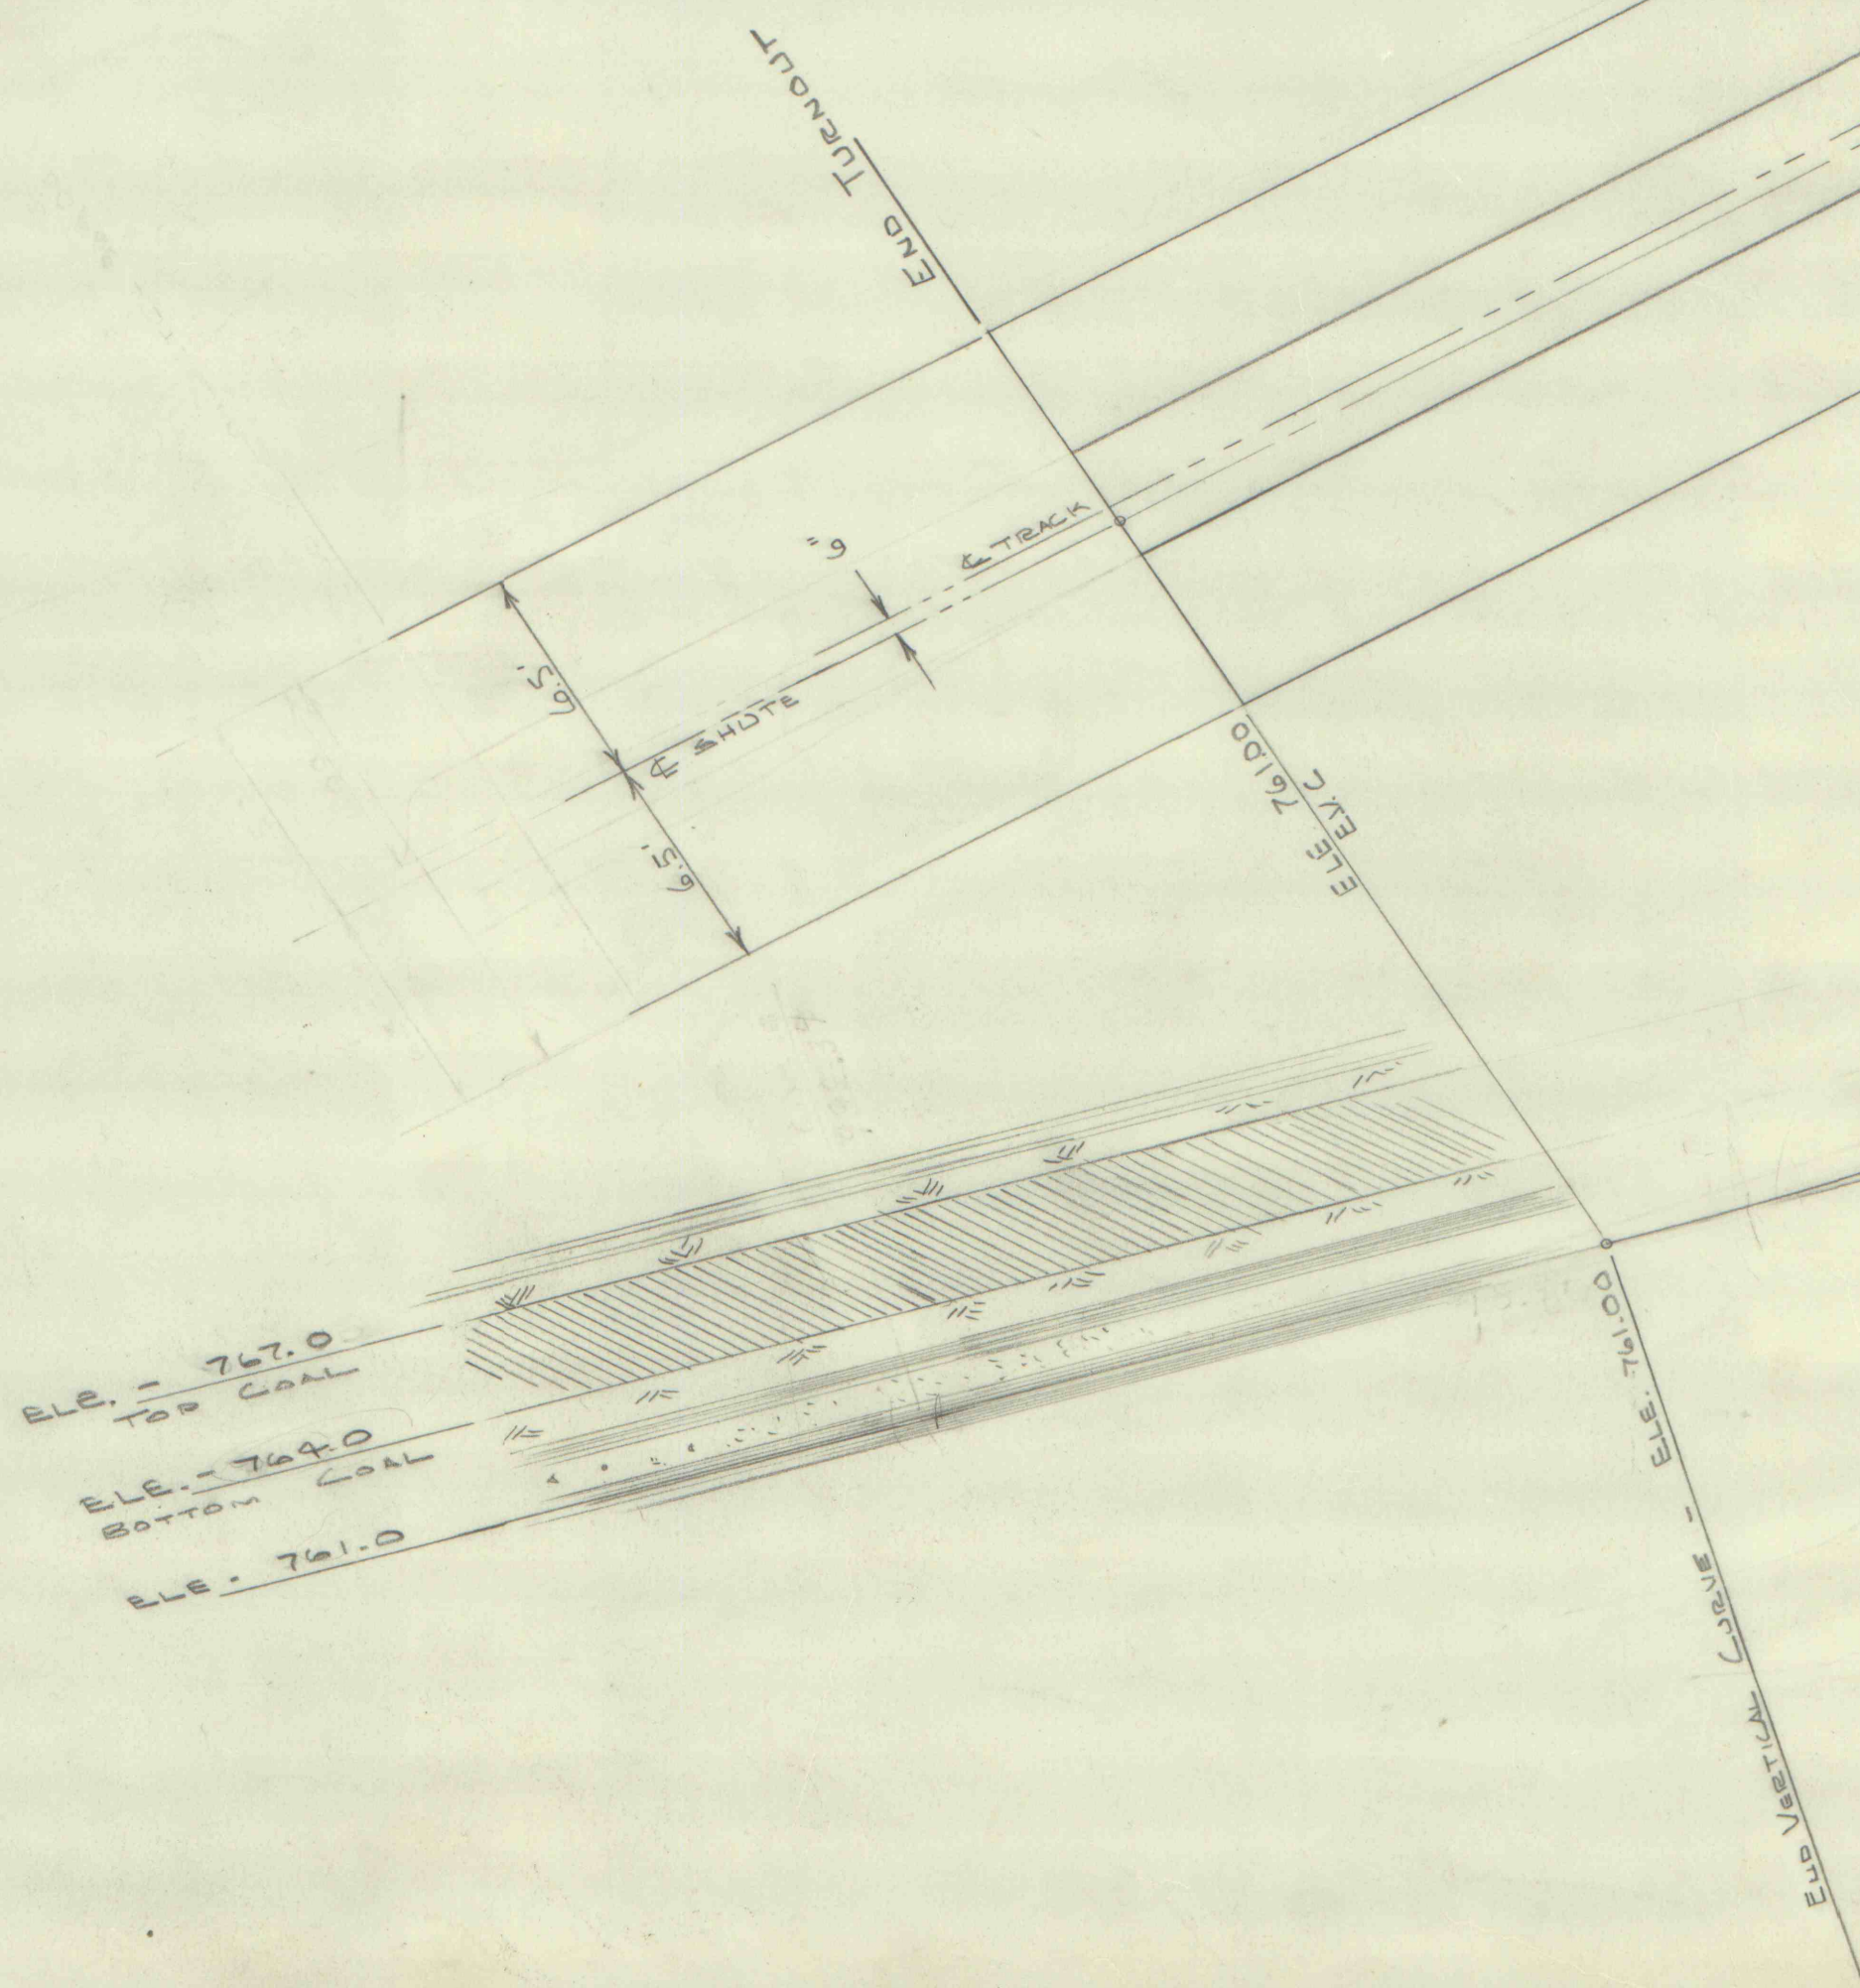

NOTE:
 ALL ELEVATIONS @ TOP OF TIE, BOTTOM RAIL
 X TO BEGIN VERTICAL CURVE - 41.54

REVISED - 7/30/75 JJSZ

ROCHESTER & PITTSBURGH COAL CO.	
ENGINEERING DEPT., INDIANA, PA.	
URBING 1#2 SLOPE	
"E" SEAM - TRACK TURNOUT	
MADE BY JJSZ	SCALE 1"=5'
TRACED BY	DATE 10-27-75
CHECKED BY	NO. 02-10-052

1045A# 09183
 10853-96