


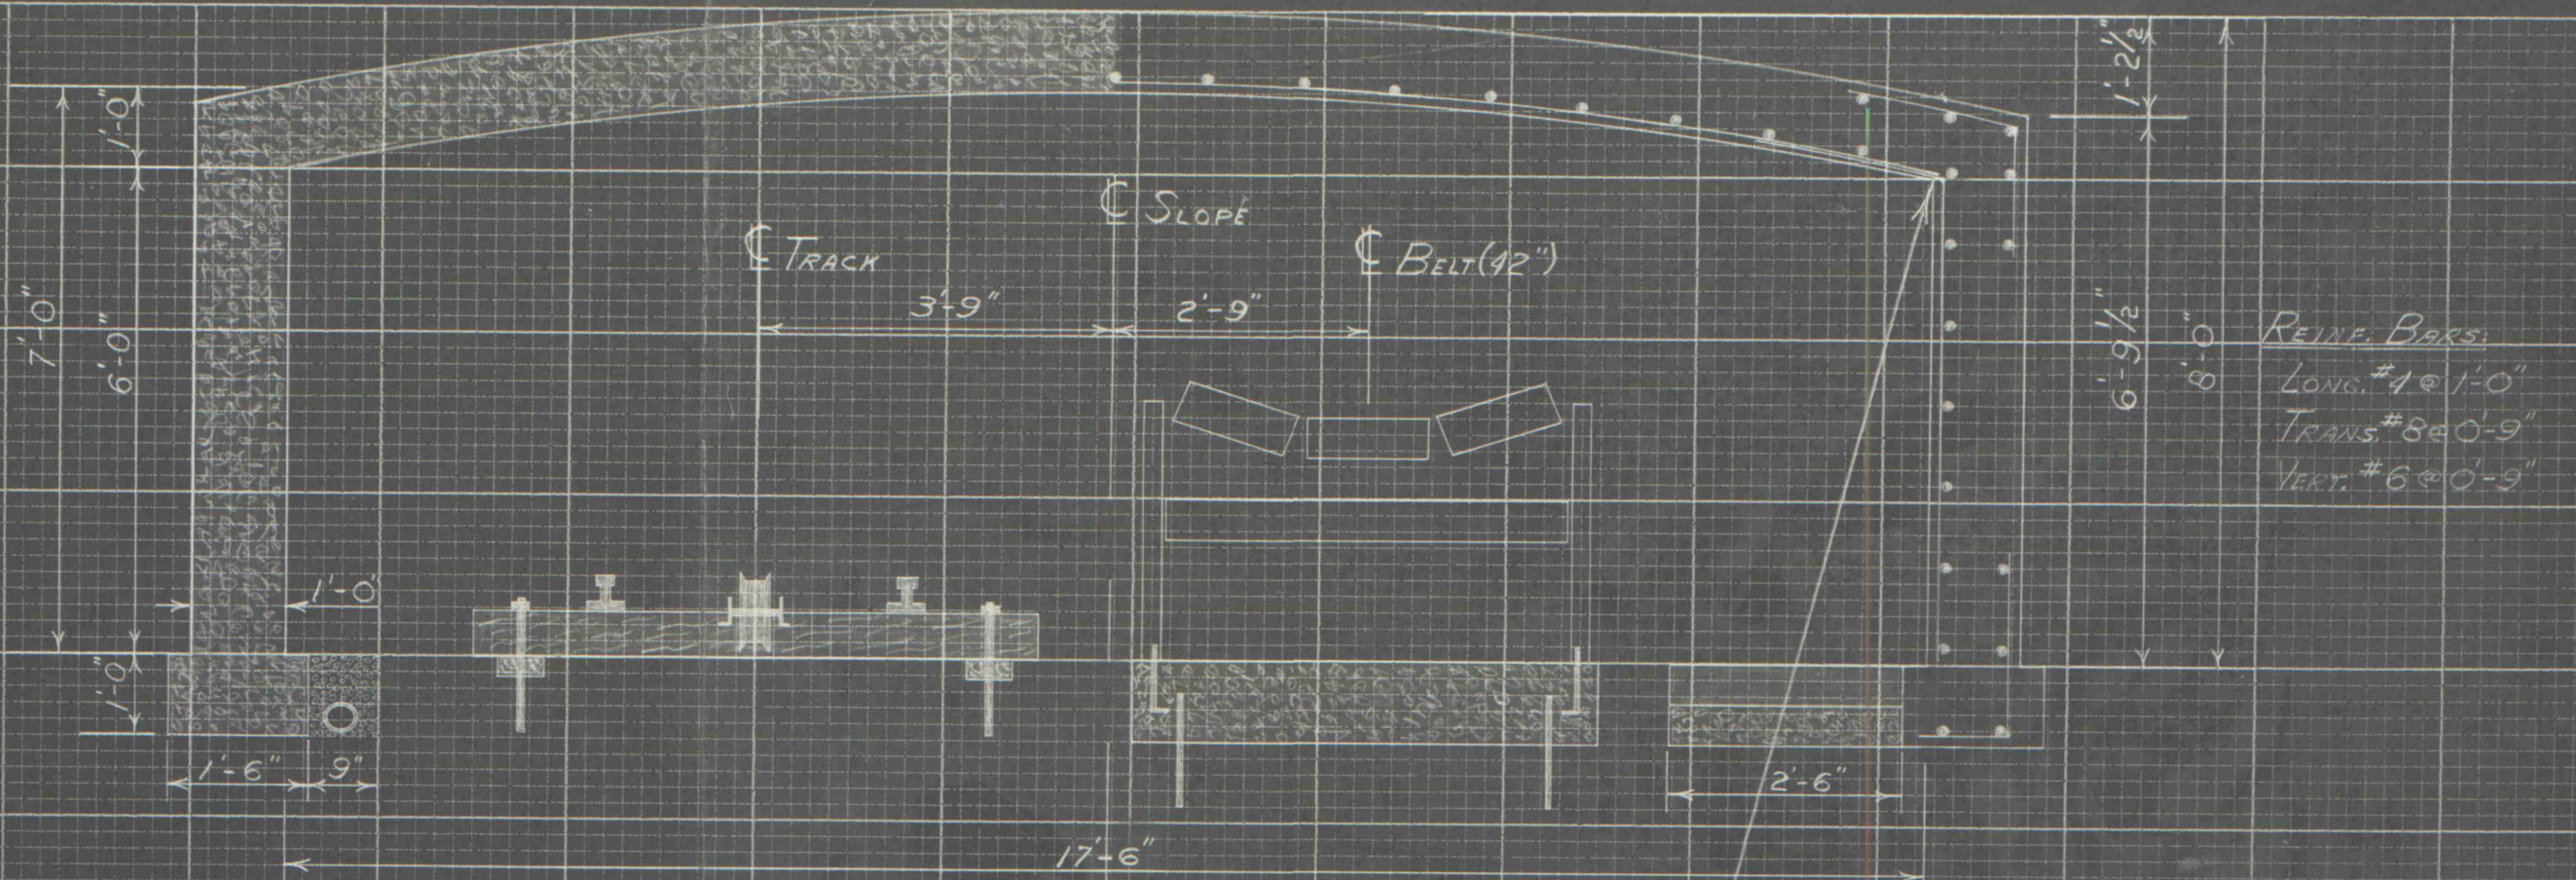

7' x 17'-6" TRACK & BELT SLOPE

INTERMEDIATE SECTIONS
OF
SLOPES AND SHAFTS
FOR

ROCHESTER & PITTSBURGH COAL COMPANY
INDIANA, PENNA.

PRELIMINARY DRAWING ~
NOT FOR CONSTRUCTION

38'-9 3/8" RADIUS

$\alpha = 13.04^\circ = 13^\circ - 02' - 21''$

WILLIAMSON SHAFT CONTRACTING COMPANY
SCALE: 1/2" = 1'-0" DATE: 6-7-63