




7'x12' TRACK SLOPE

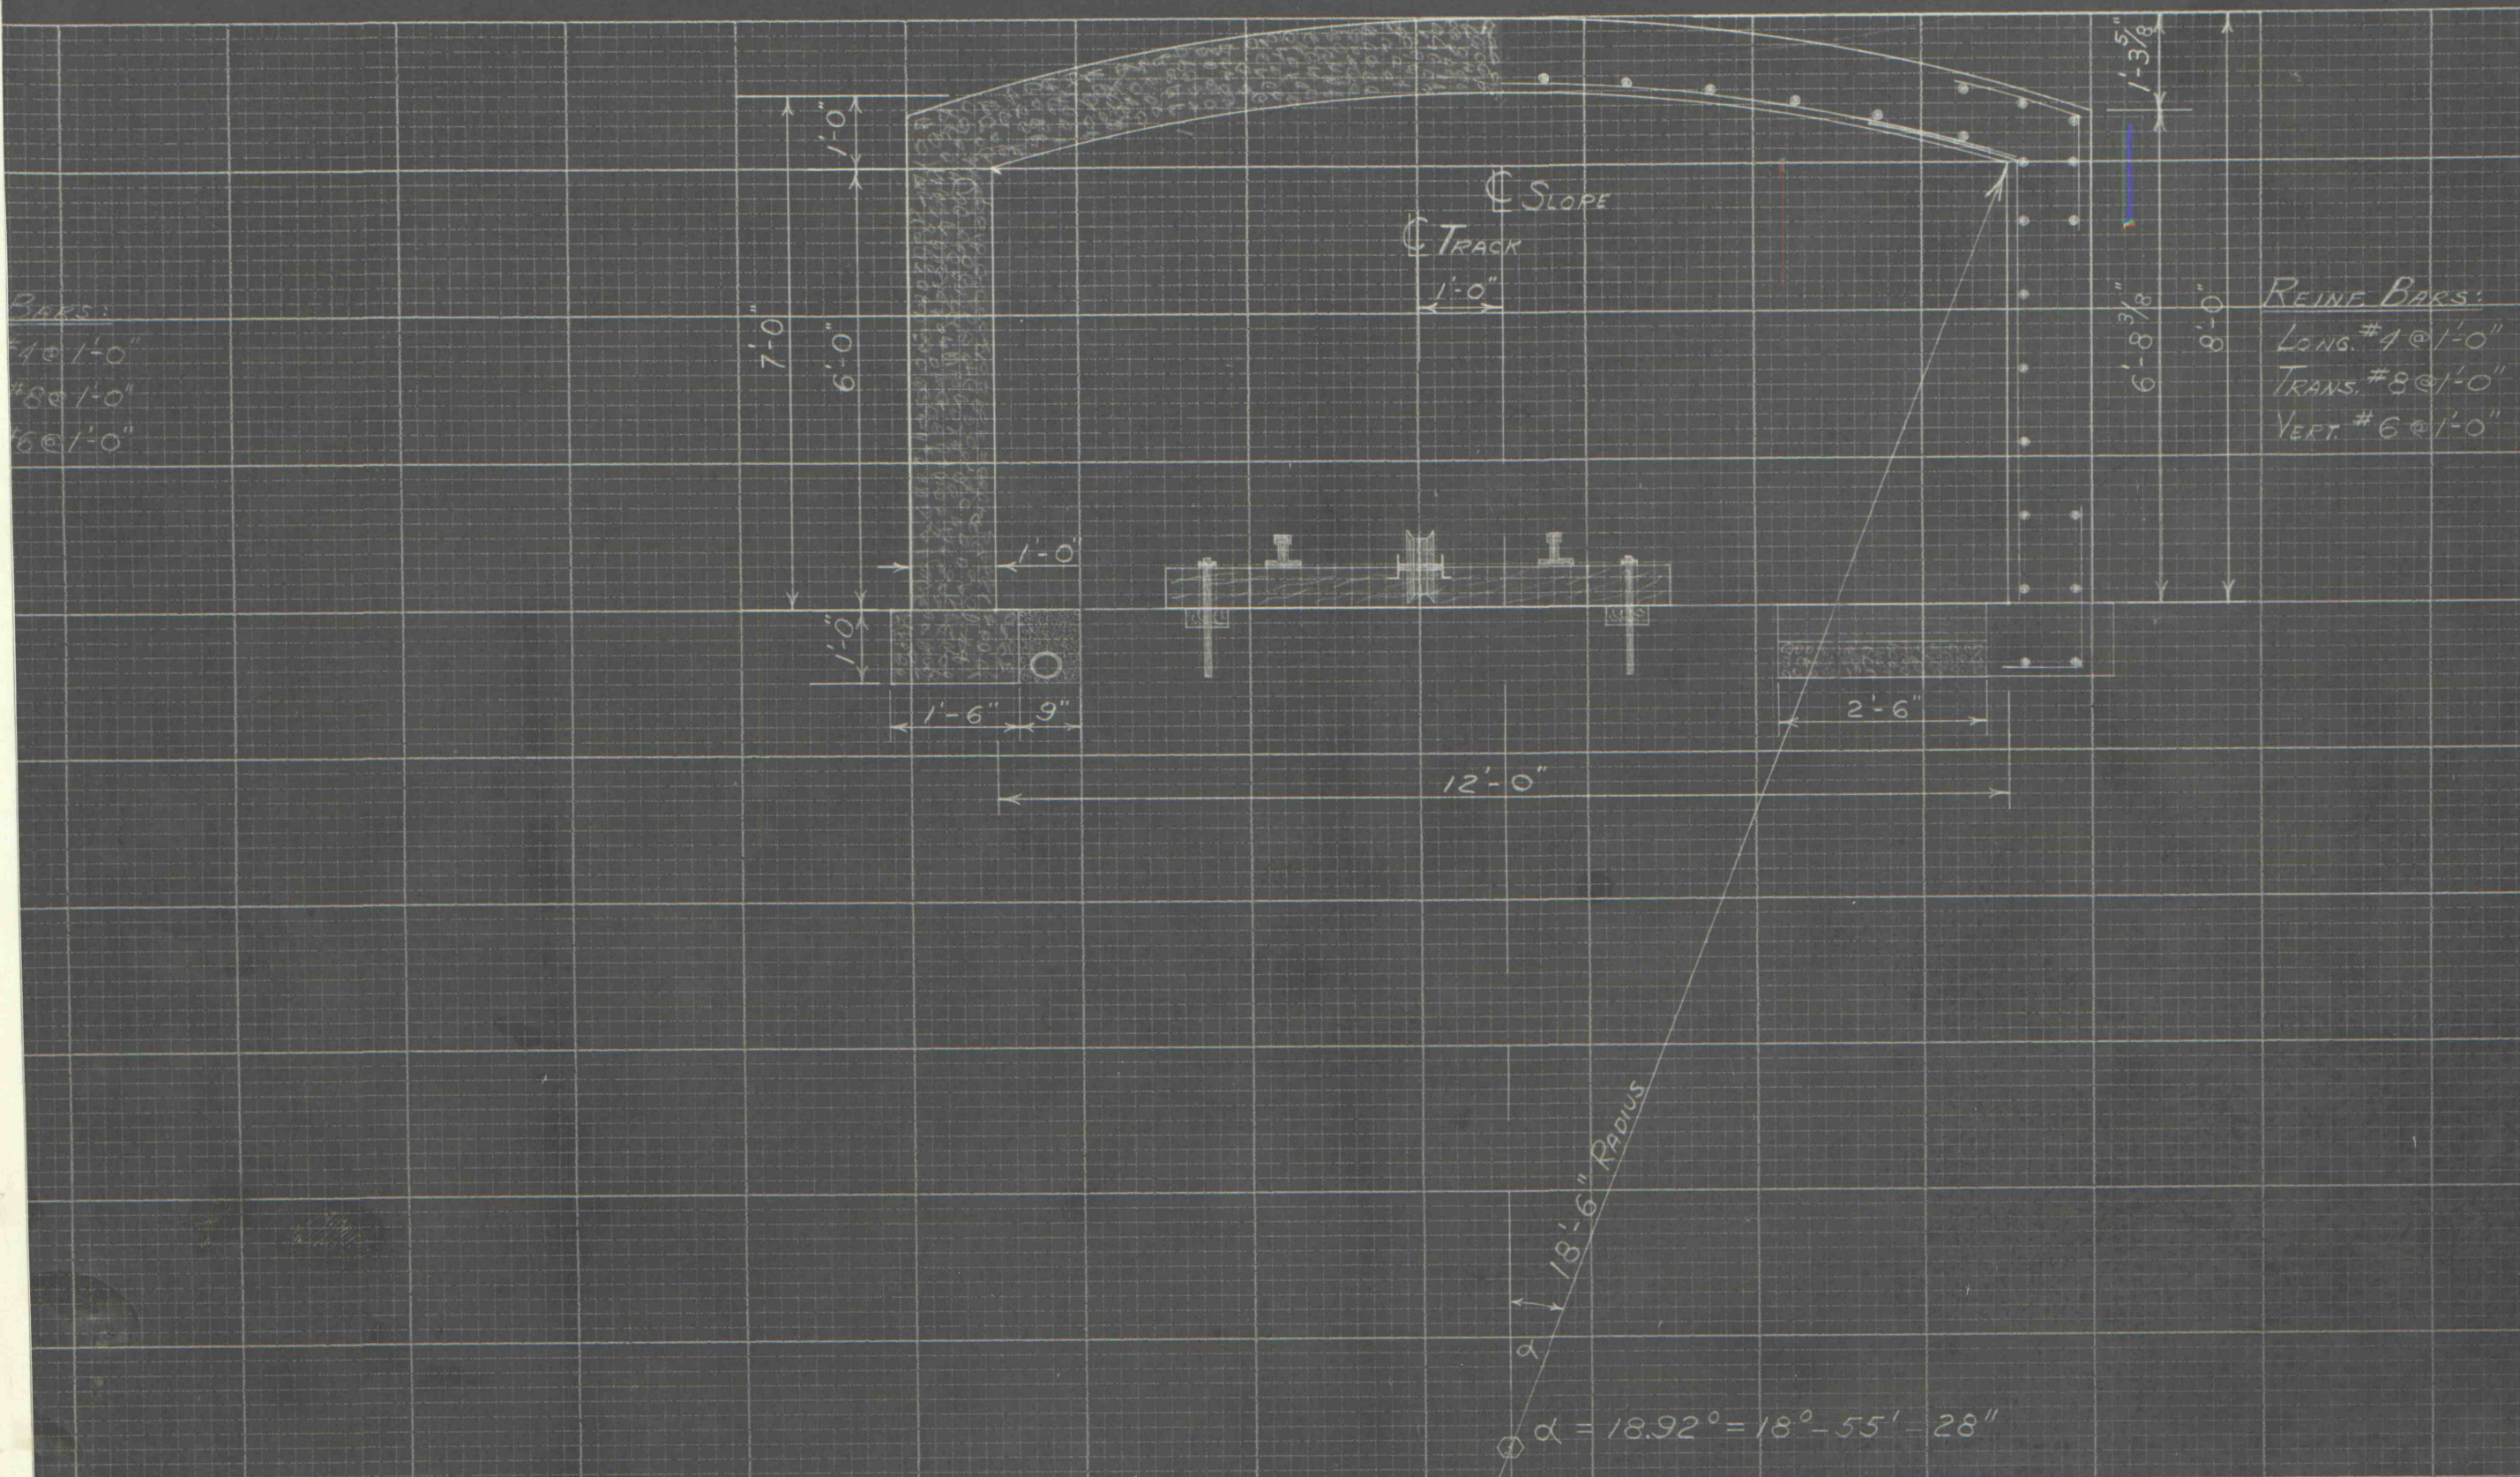