
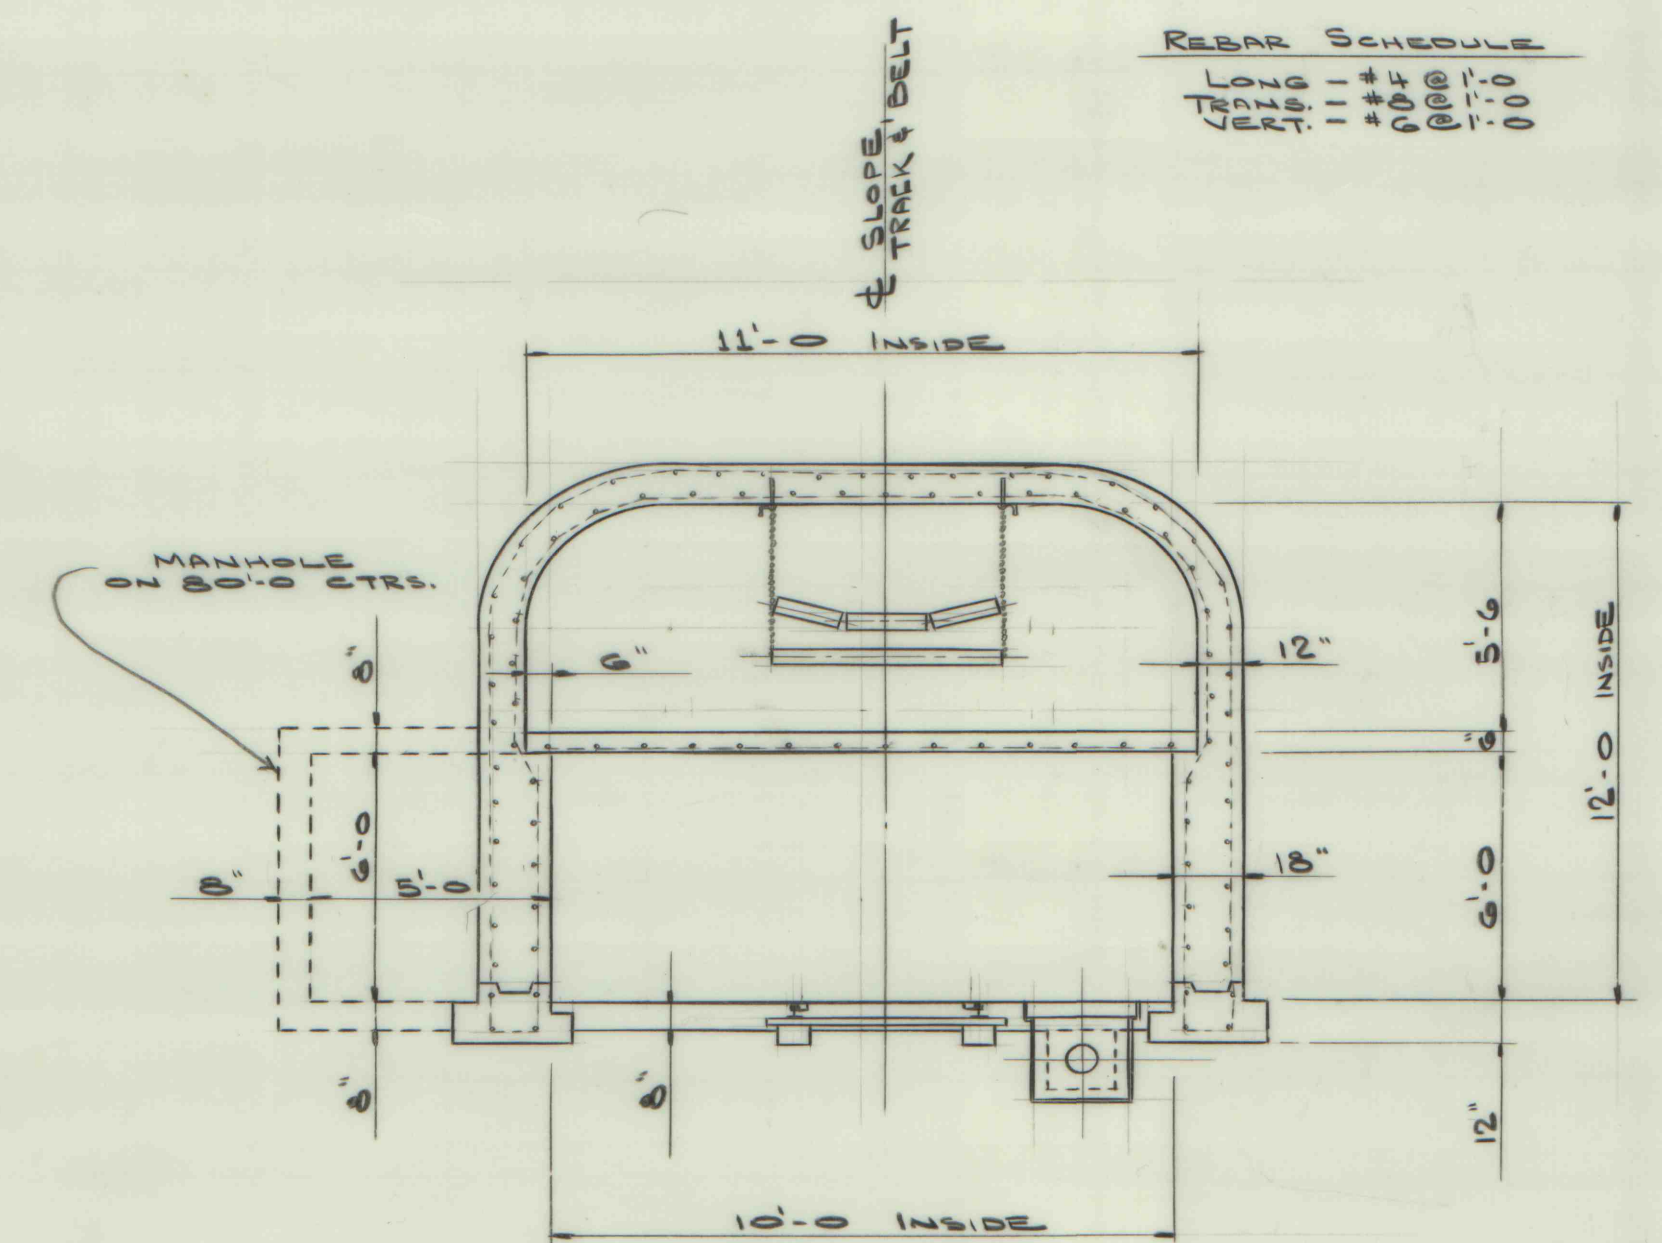
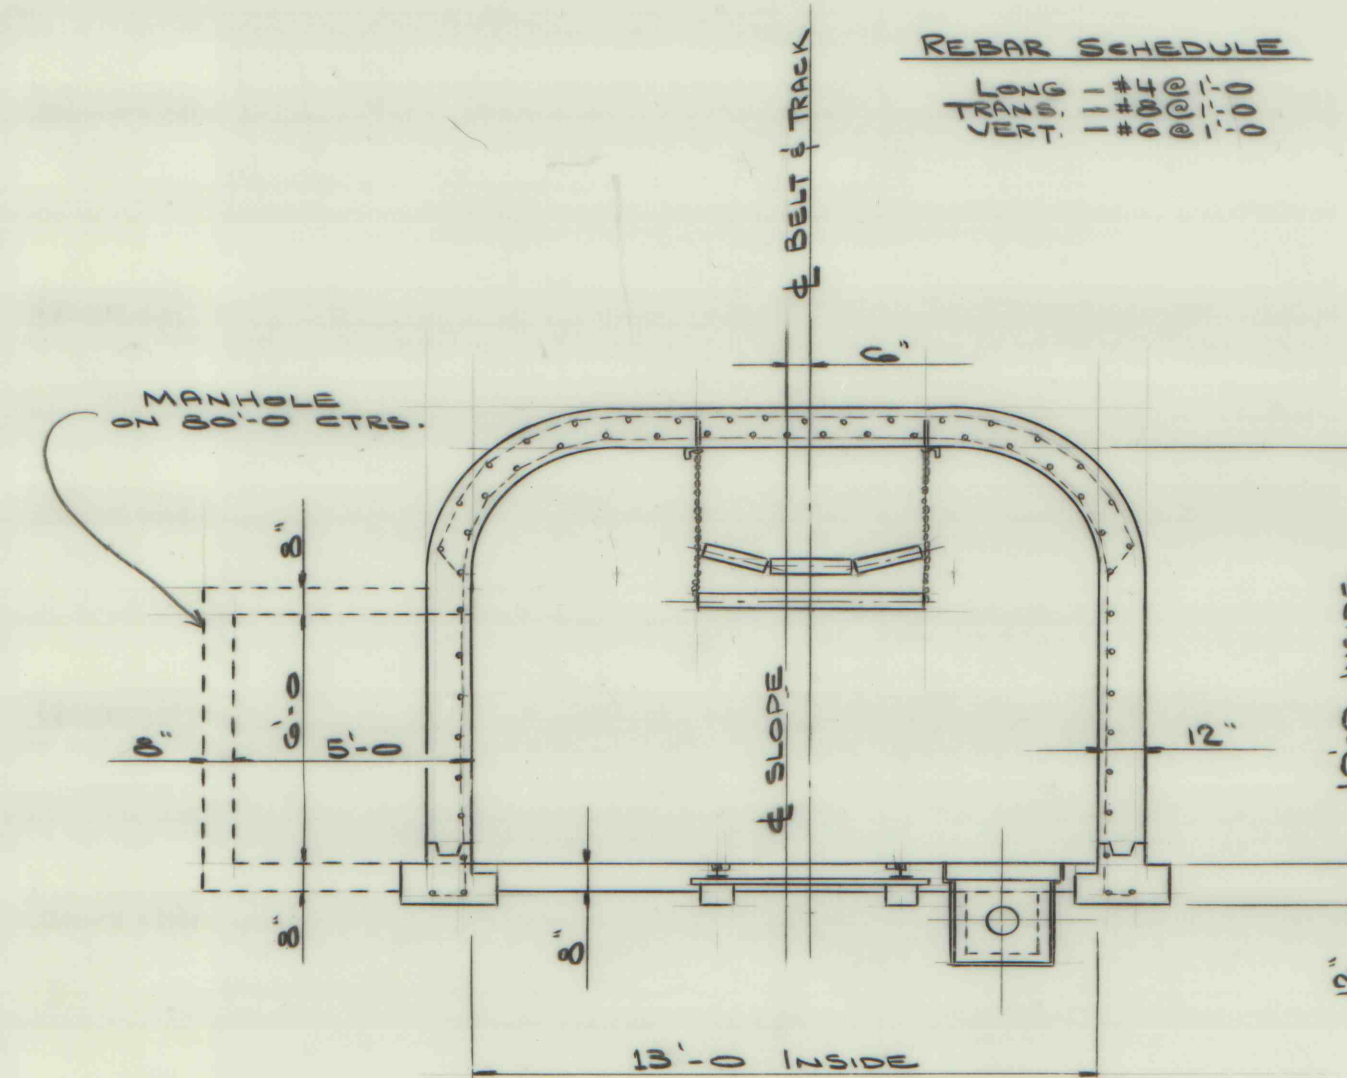
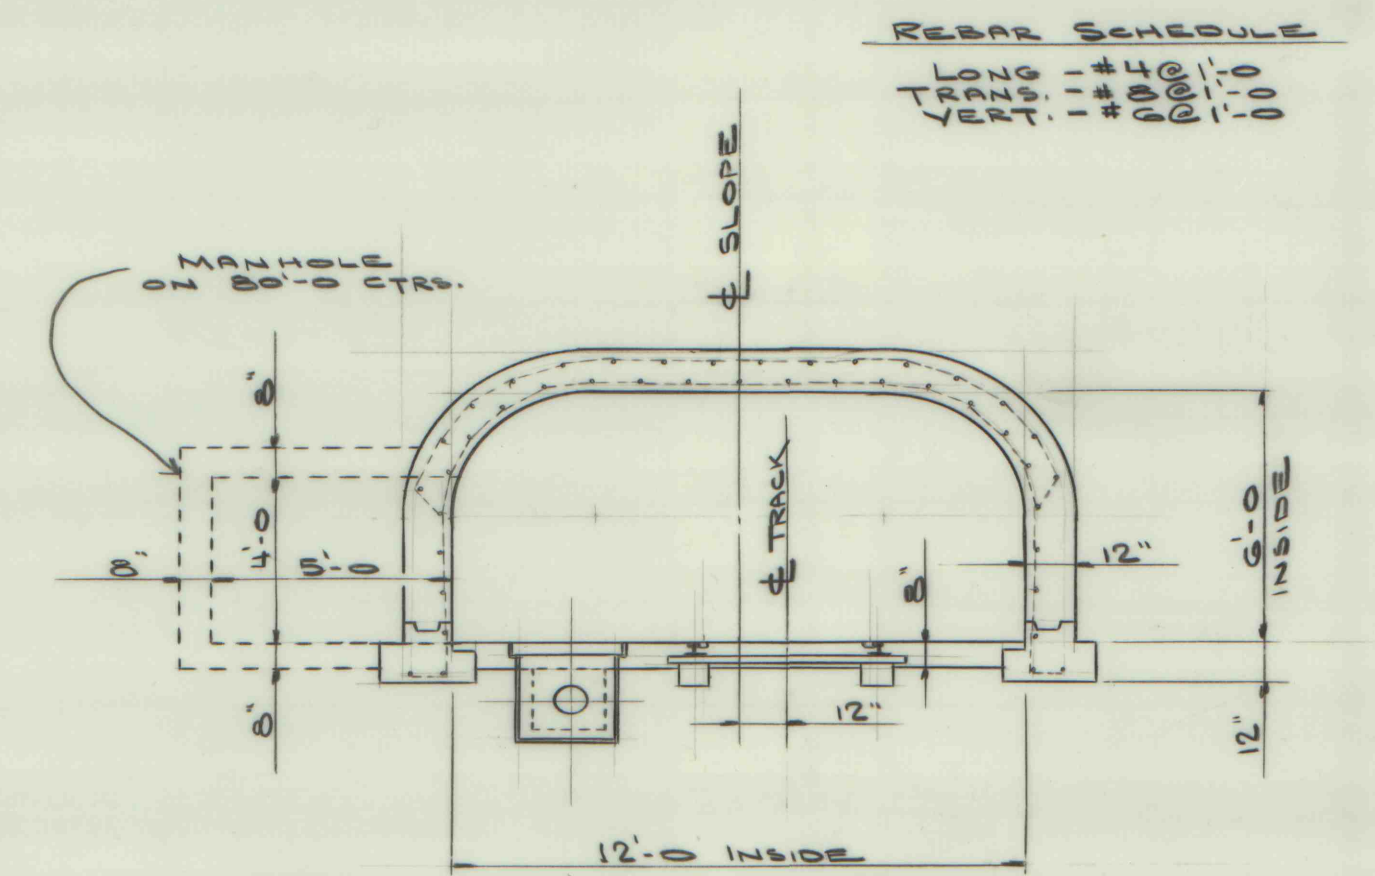


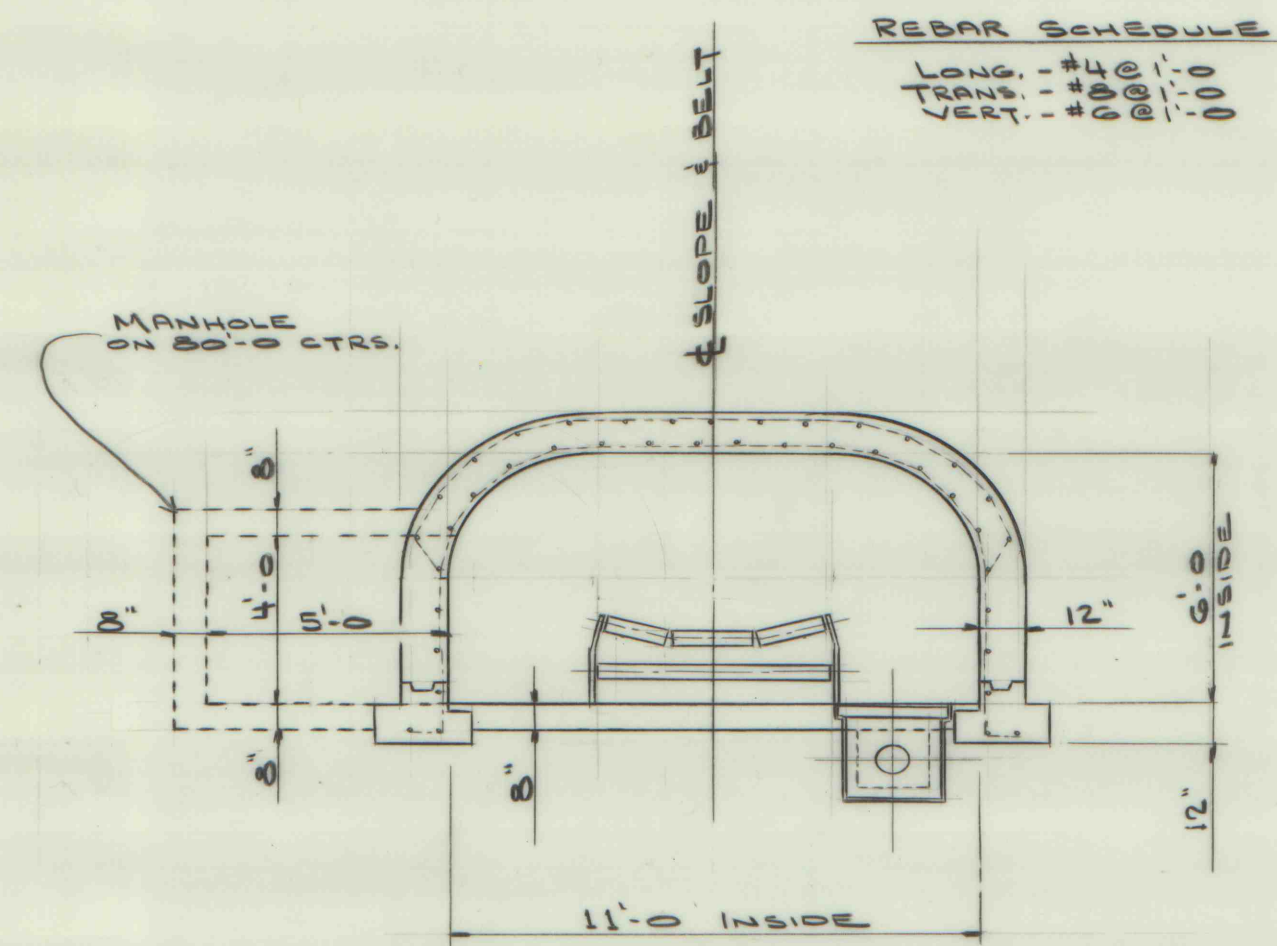

ROCHESTER & PITTSBURGH COAL CO.
 ENGINEERING DEPT., INDIANA, PA.

TYPICAL SLOPE SECTIONS

MADE BY JACKSON	SCALE 1/4" = 1'-0"
TRACED BY	DATE 12-6-71
CHECKED BY	NO. G-8.0-J

IMAP # 09234 9825-96