


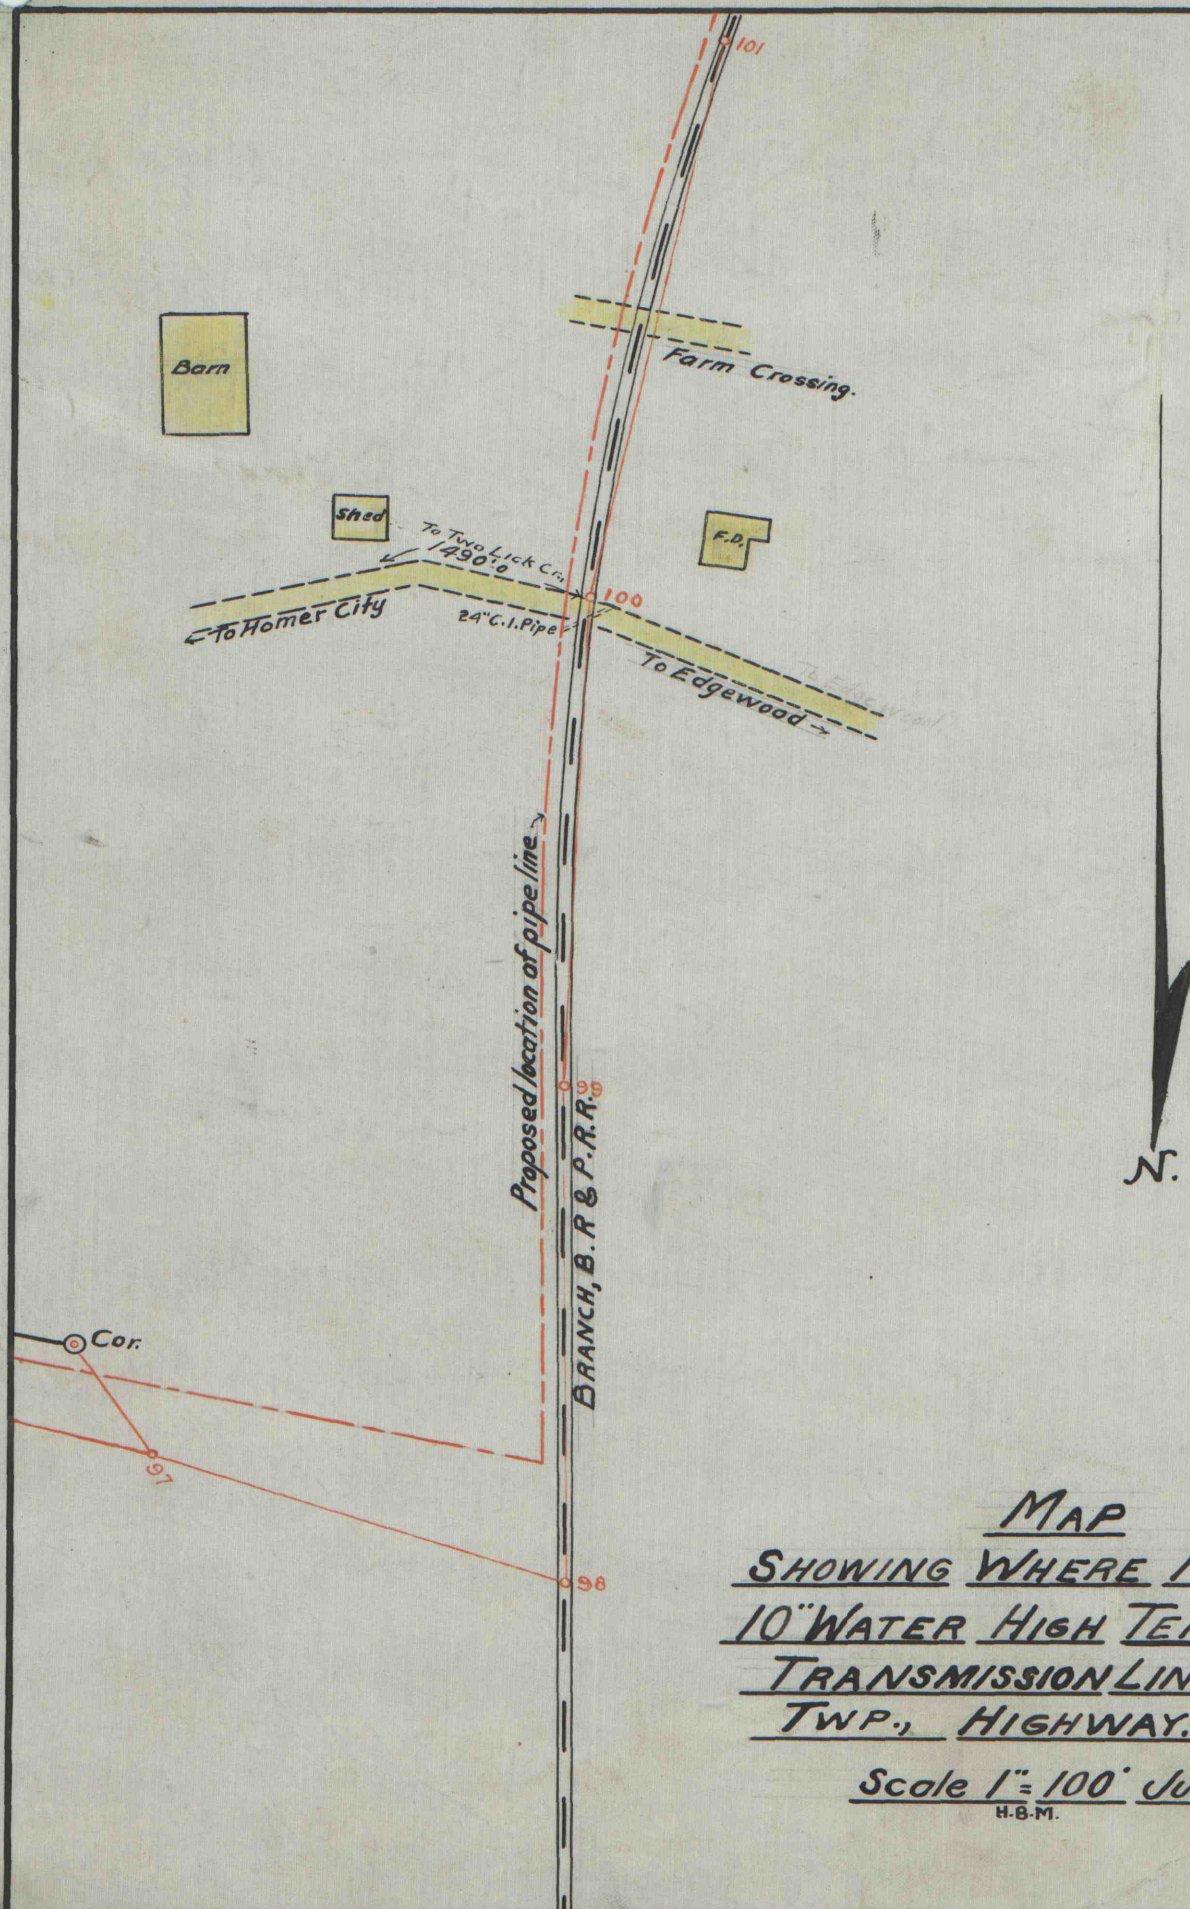

MAP
SHOWING WHERE PROPOSED
10" WATER HIGH TENSION
TRANSMISSION LINE CROSSES
TWP., HIGHWAY.

Scale 1" = 100' June. 19th 1918.
H.B.M.

L-
178

IMAPS 10081

622.136-399-67

462 Dr. R-2