



WESTINGHOUSE MCC SECTION

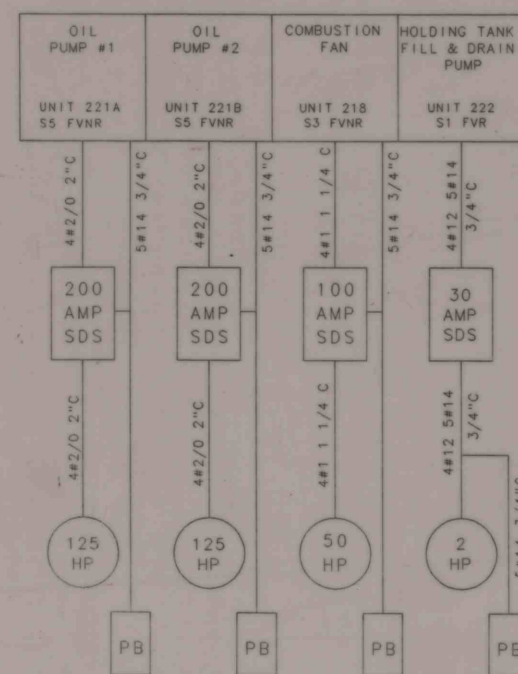

FURNAS MCC SECTION NEXT TO TRAILER

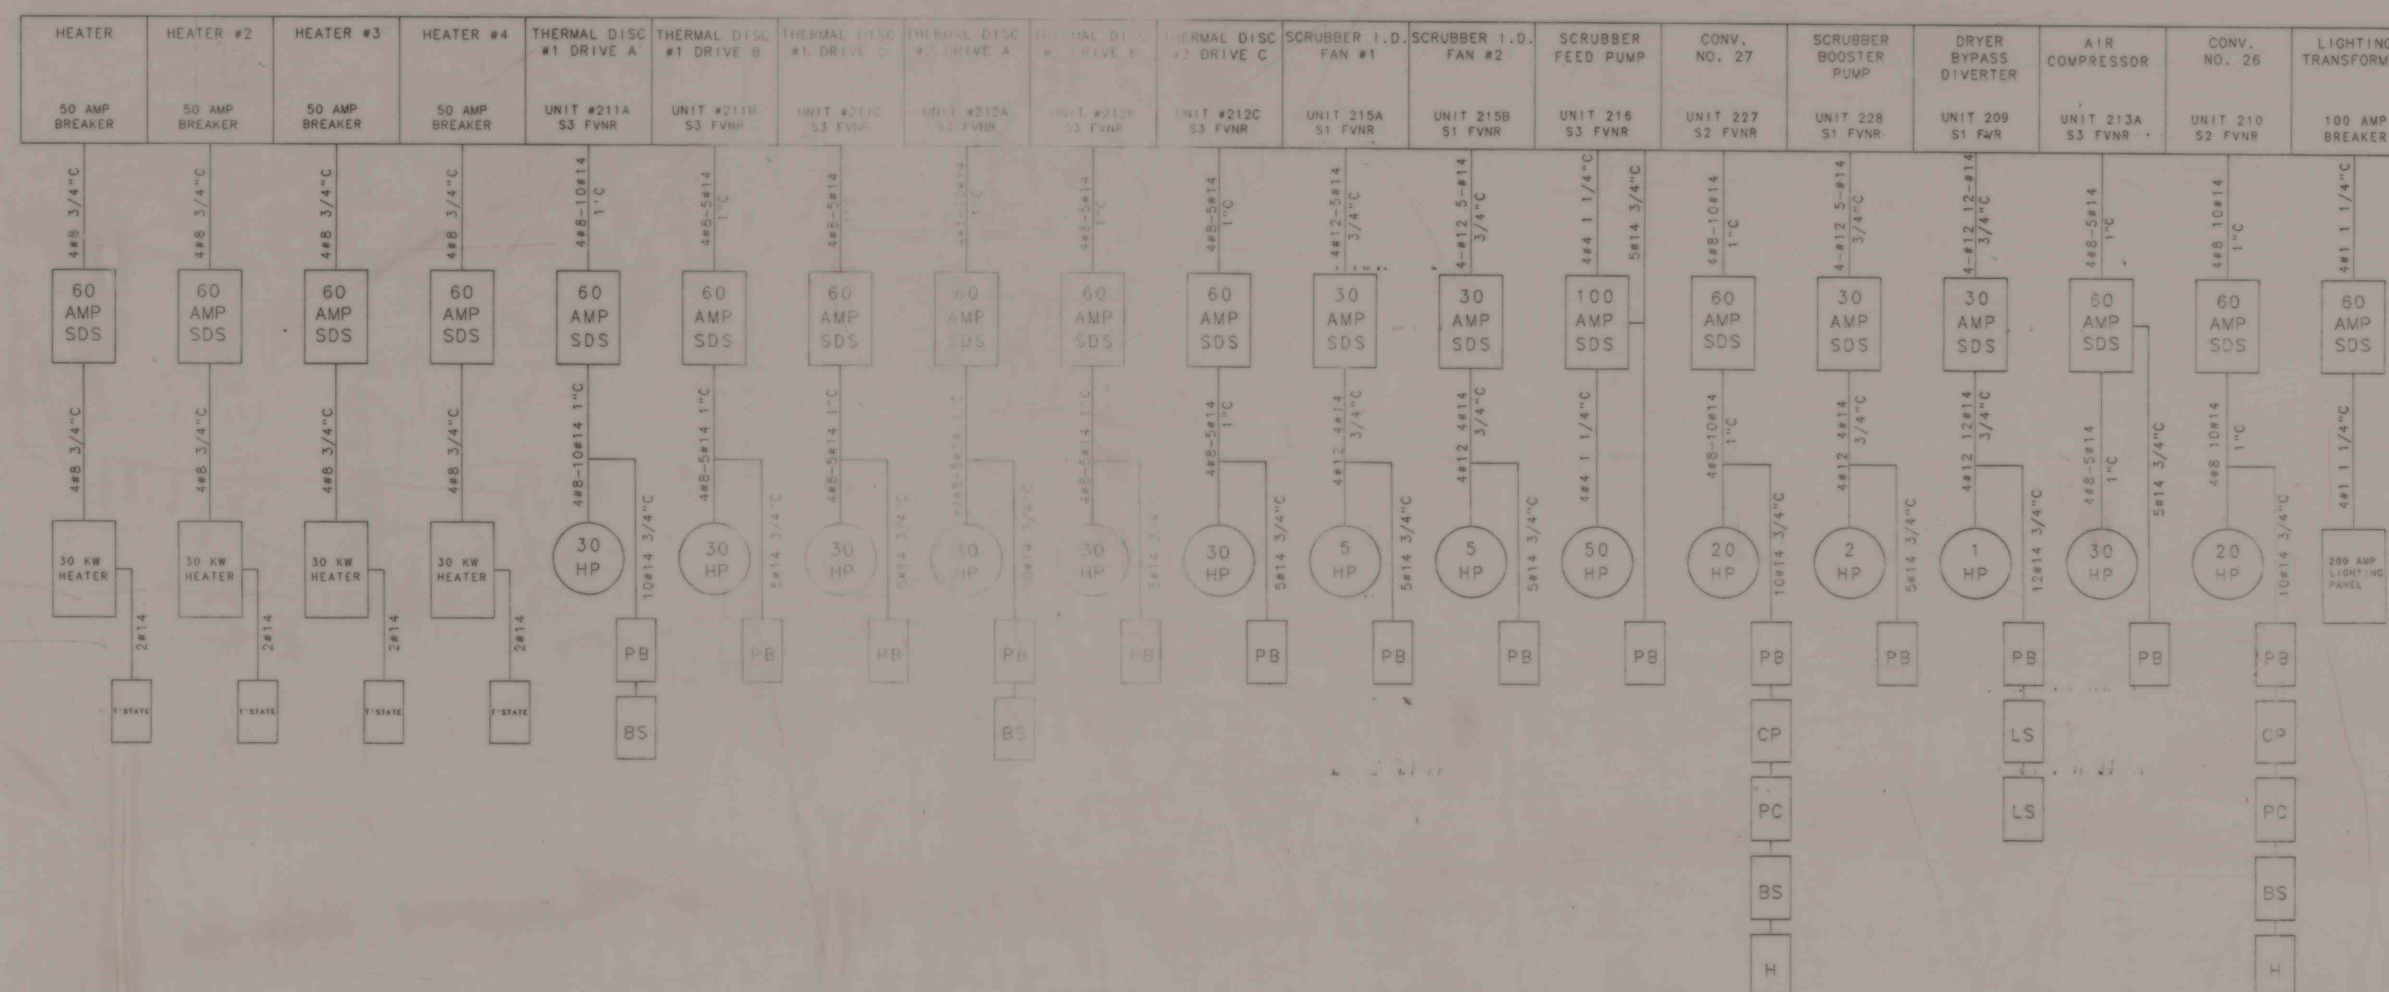

	DRAWN BY	RAH	DATE	10/20/93	ROCHESTER & PITTSBURGH COAL CO.	NO. OF SHEETS THIS PROJECT	SCALE	NONE	PROJECT NO.	92-167
	DESIGNED BY		DATE		KEYSTONE COAL MINING CORP.		DRAWING NO.	FILE NO.		
	CHECKED BY		DATE		PREPARATION PLANT MODIFICATIONS					
	APPROVED BY		DATE		ELECTRICAL ONE-LINE					

IMAPJ # 14153