


FURNAS MCC SECTION TOP FLOOR

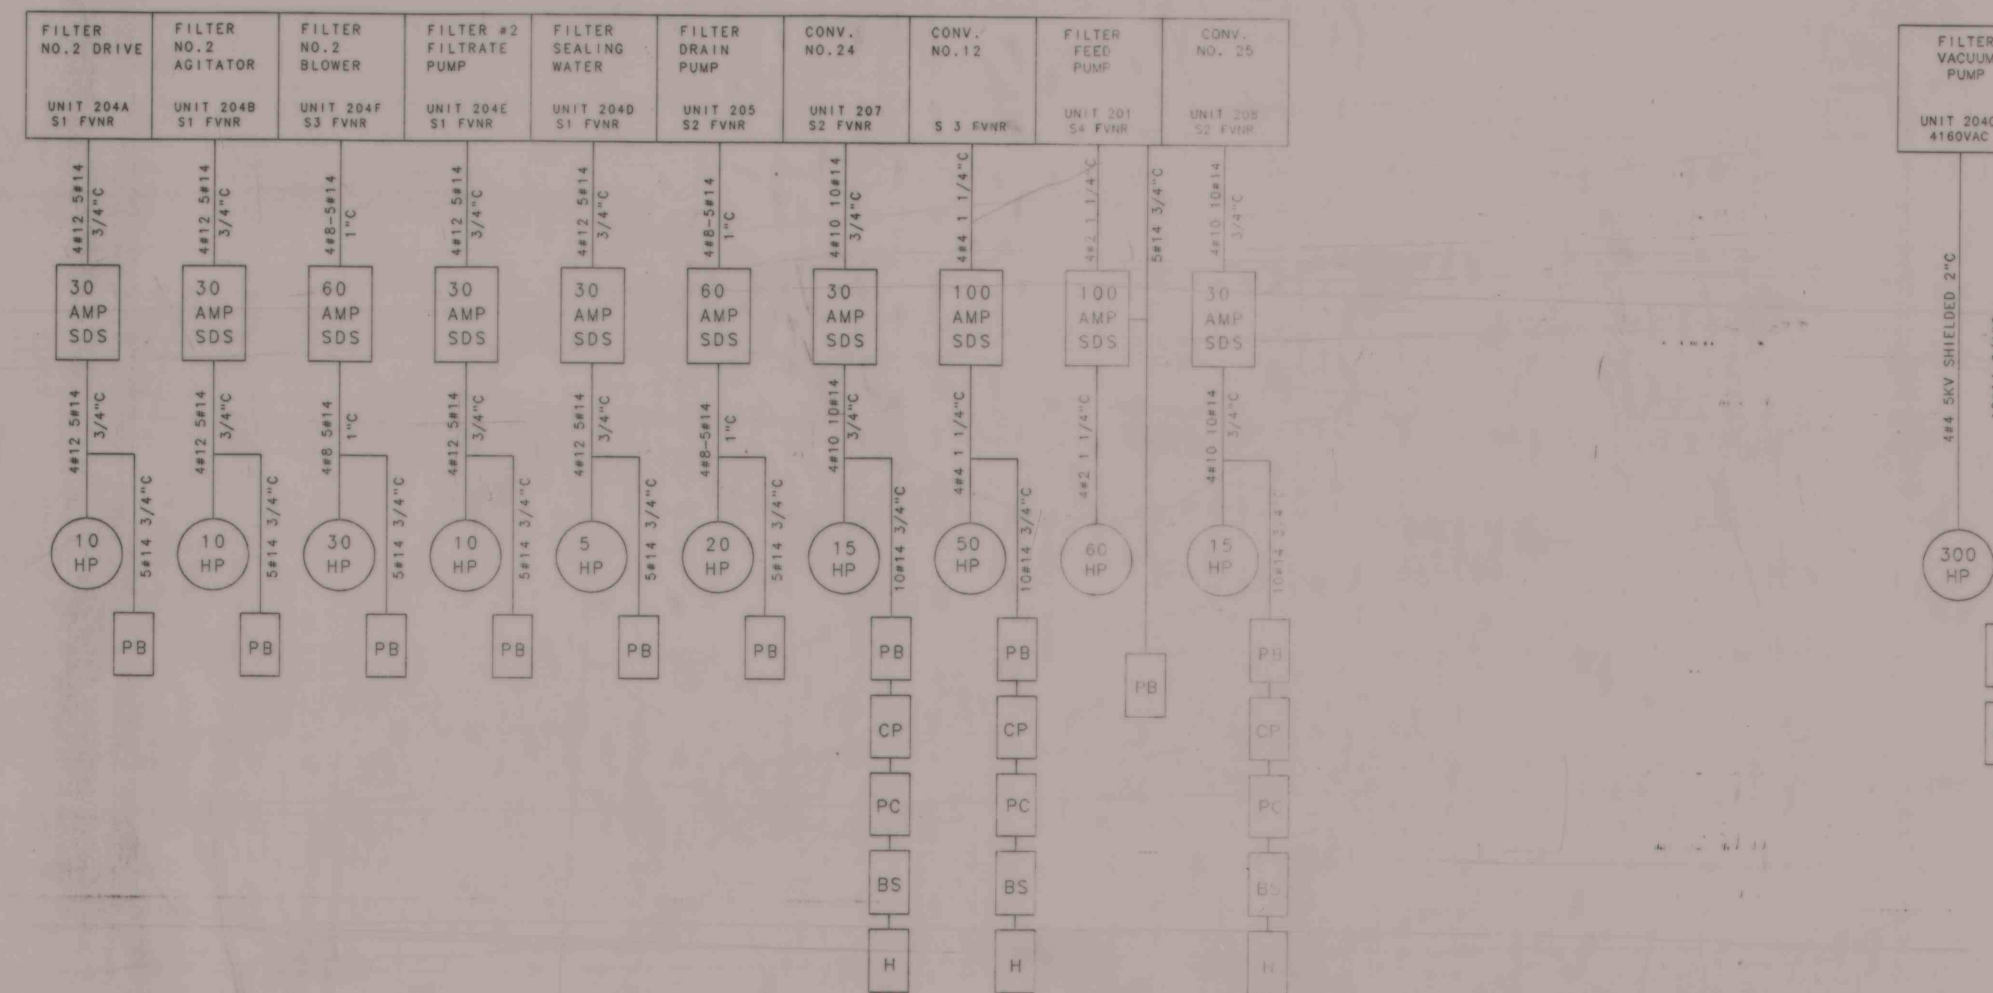

W.G. Electric		DESIGNED BY	DATE	10/28/93	ROCHESTER & PITTSBURGH COAL COMPANY	NO. DWS.	NONE	PROJECT NO.	92-167
		CHECKED BY	DATE		KEYSTONE COAL MINING CORP.	PROJECT		FILE NO.	
		APPROVED BY	DATE		PREPARATION PLANT MODIFICATIONS			EL-OL	92-167-OL
					ELECTRICAL ONE-LINE				

IMAPS # 14162