


CONTINUED TO
DRAWING
#92-167-017

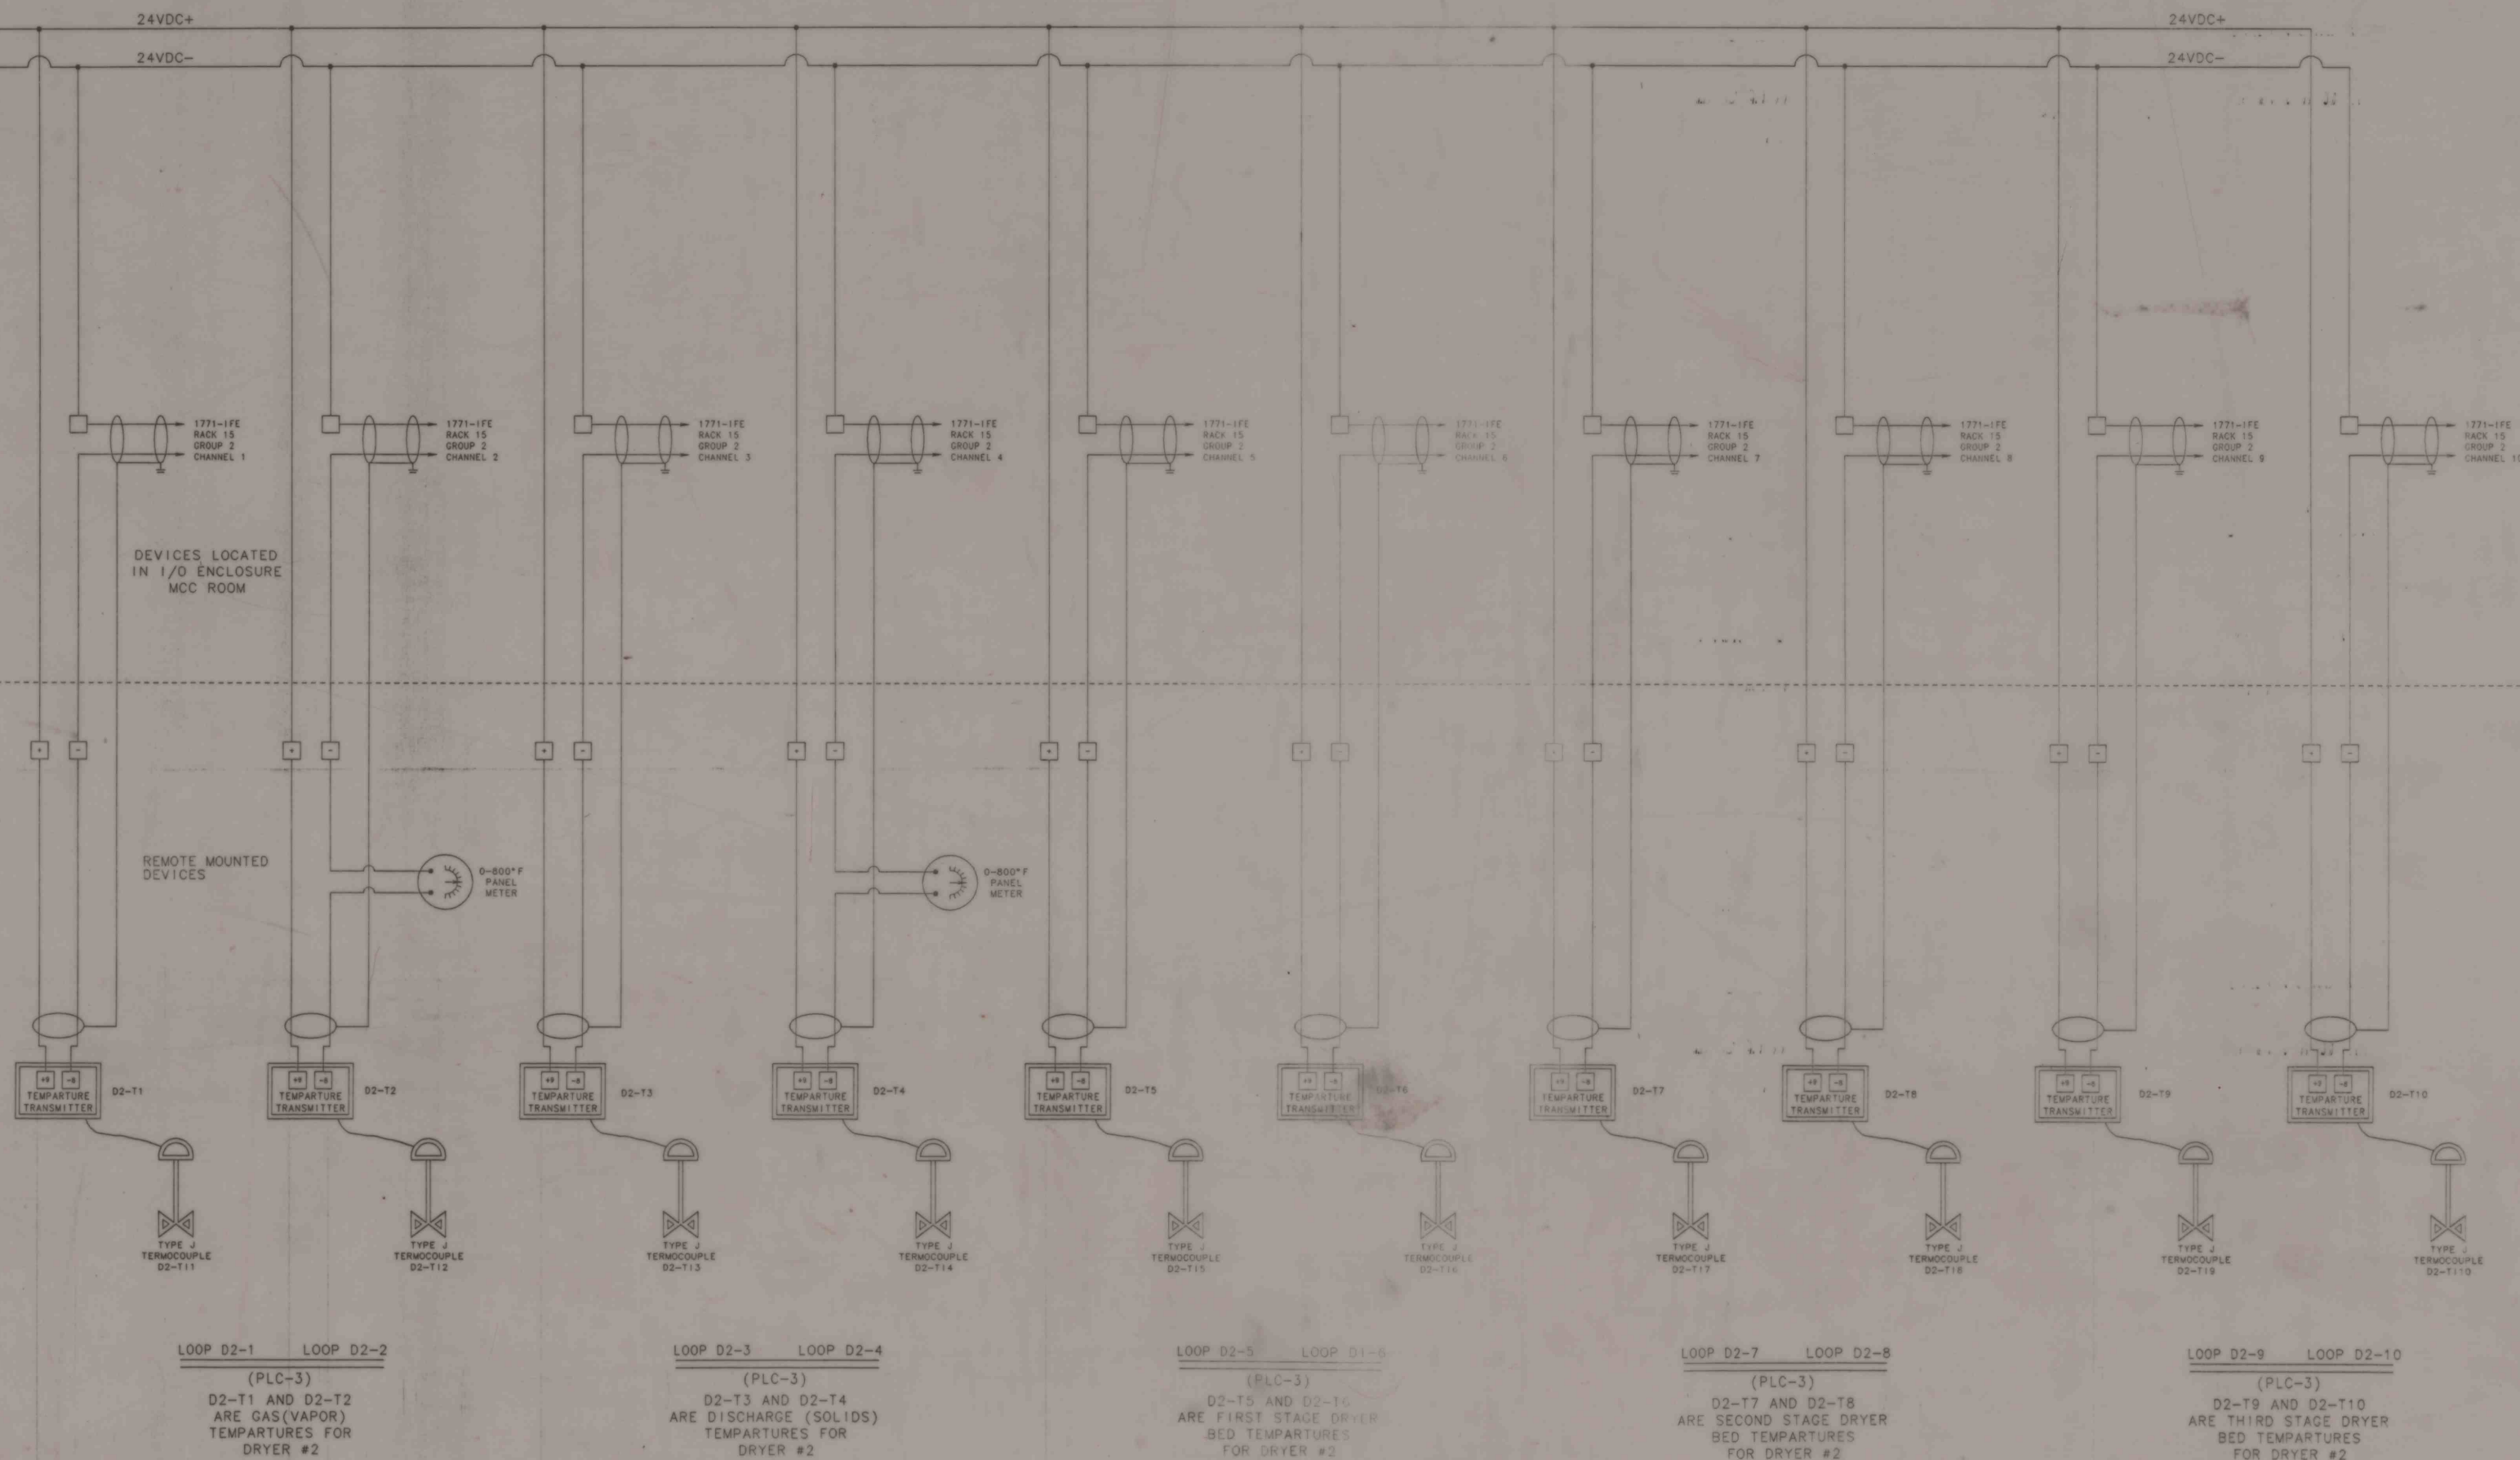

W.G. Electric		DRAWN BY	RAH	DATE	12/17/93	ROCHESTER & PITTSBURGH COAL CO.	NO. SHEET THIS PROJECT	SCALE	PROJECT NO.
		DESIGNED BY		DATE		KEYSTONE COAL MINING CORP.		NONE	92-167
		CHECKED BY		DATE		PREPARATION PLANT MODIFICATIONS		DRAWING NO.	FILE NO.
		APPROVED BY		DATE		DRYER #2 TEMPERATURE LOOPS		EL-18	92-167-018

IMAPS # 14170