
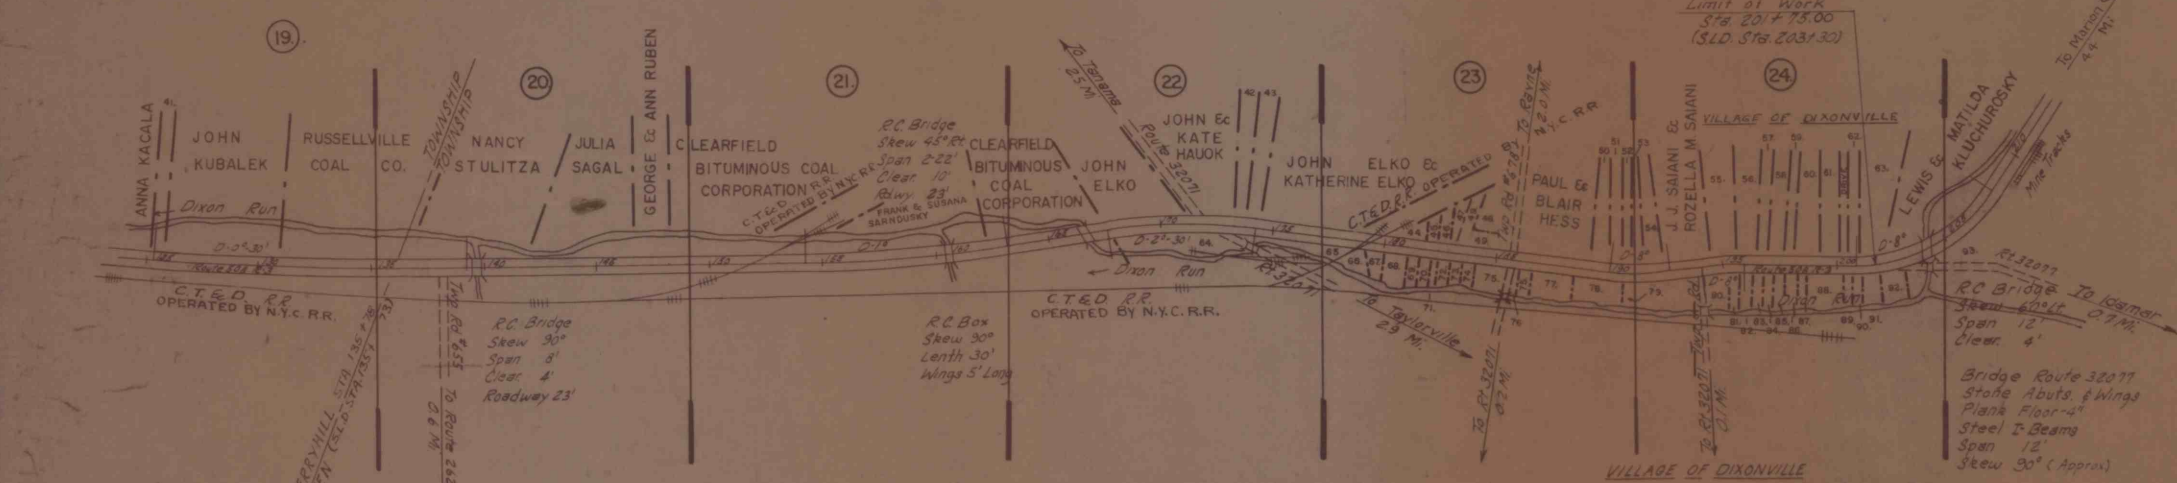
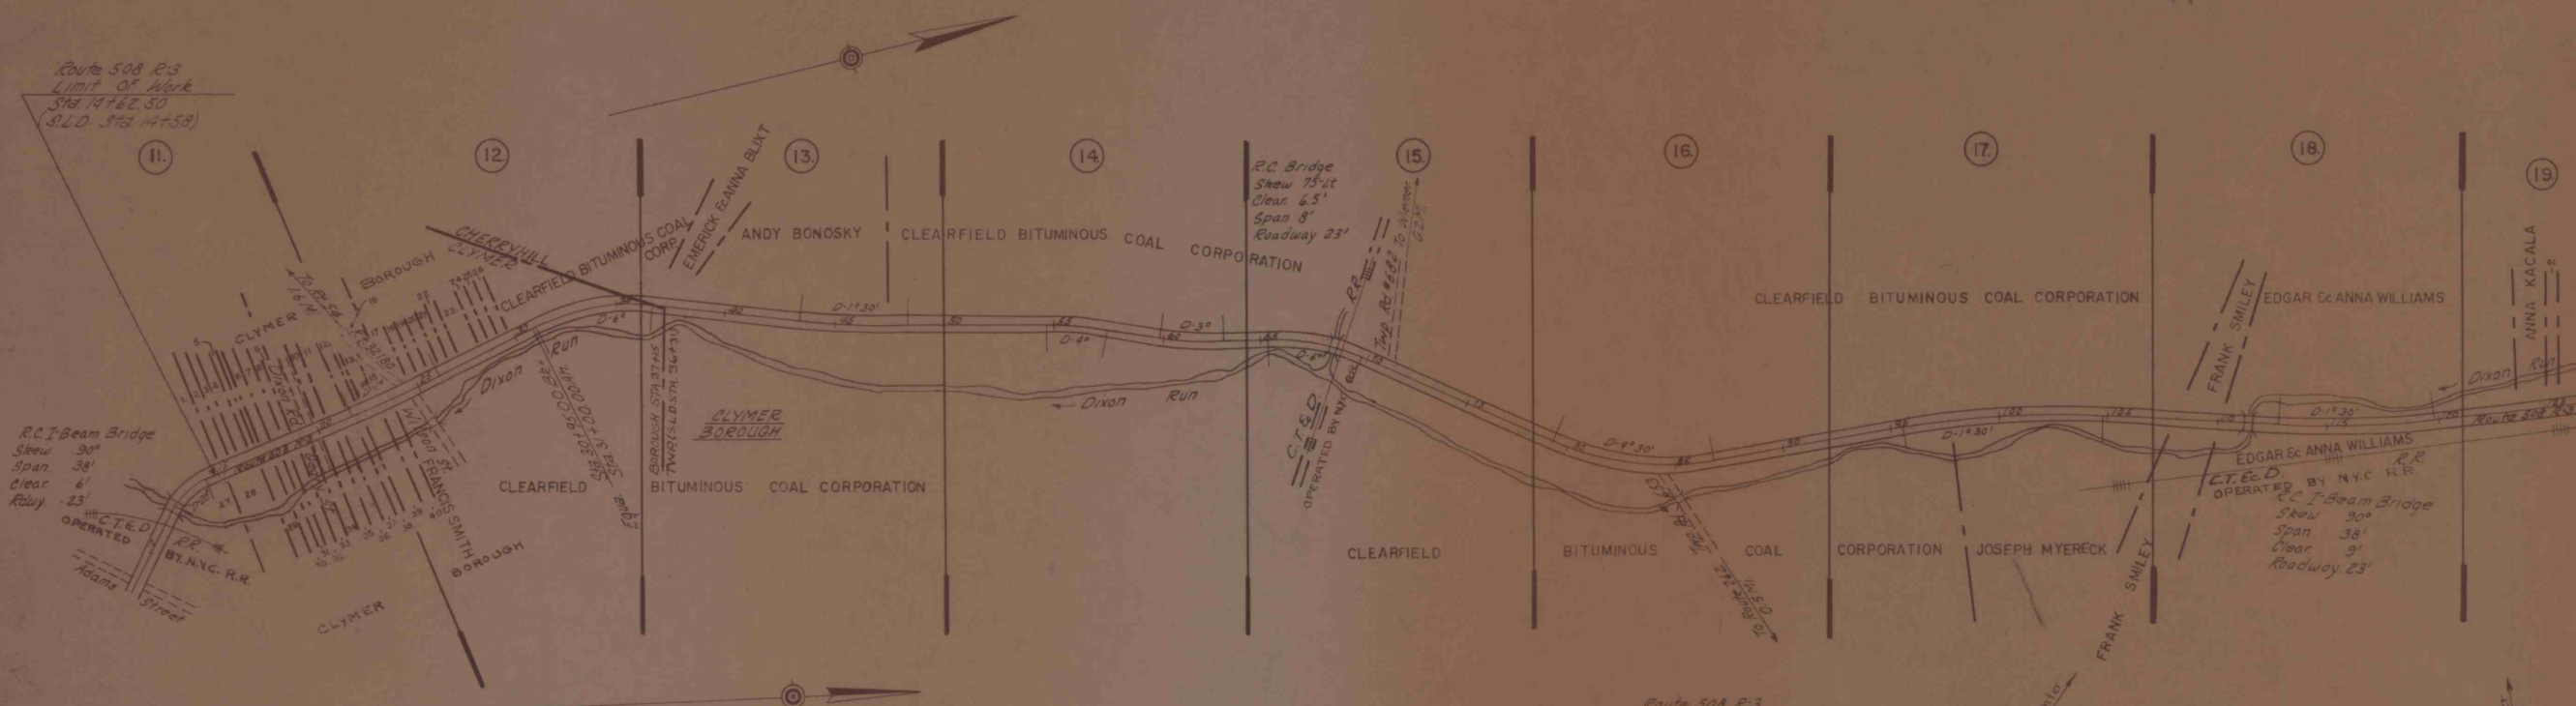


PENNSYLVANIA

SCALE IN MILES
10 5 0 10 20 30 40

10 ENGINEERING DISTRICT
★ DISTRICT OFFICE

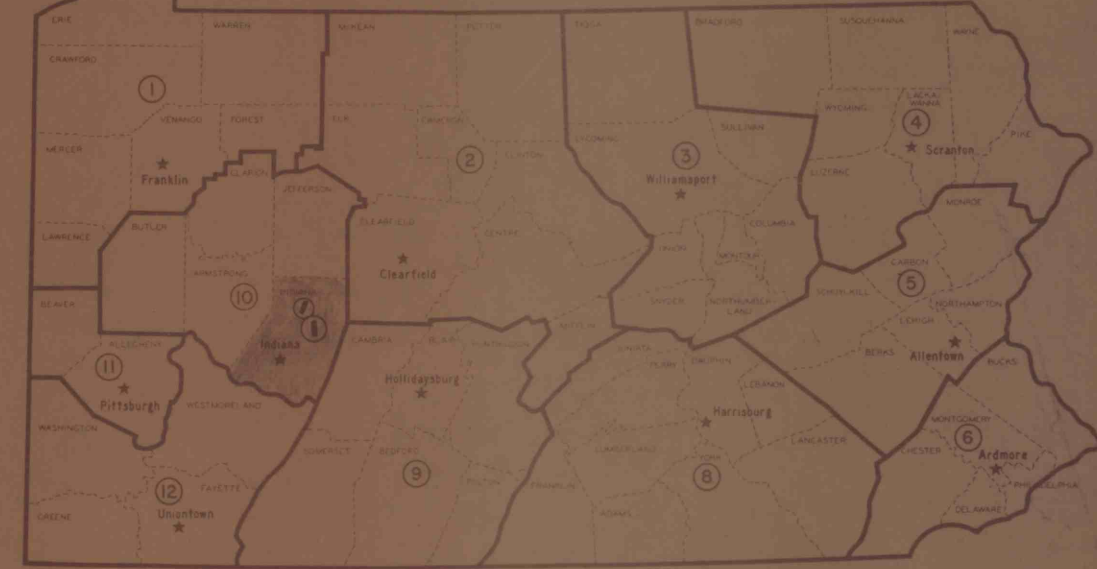

- 1 HENRY SGRICCIA
- 2 HARRY DOBISH
- 3 JOHN OBLOY & CINNIE OBLOY
- 4 GEORGE & CATHERINE BOBAK
- 5 ANDREW HOLMES JR.
- 6 WILLIAM, DELLA & DELERA CUNNINGHAM
- 7 VIOLET LAVANISH
- 8 RAYMOND & JOSEPHINE SWARTZ
- 9 ALBERT MADORA
- 10 HARRY & JESSIE BOBAK
- 11 MARGARET GLENN
- 12 LEWIS & HELEN KISH
- 13 LAWRENCE PAUL & JEANNETTE VIRGINIA LANGHAM
- 14 LAWRENCE
- 15 FRANCIS KISH
- 16 JOSEPH KOWALSKY
- 17 GERALD & SHIRLEY LANGHAM
- 18 FRANK A. & HELEN GENEVA
- 19 MARY D. & EARL T. BOUGHAMER
- 20 JOHN SIMPSON
- 21 JOHN POLOS JR.
- 22 JOSEPH & ETHEL BARTO
- 23 FRANK & RUTH COY
- 24 NORMAN E. & WILDA G. STAHL
- 25 STANLEY A. MATTIS & MARGARET M. MATTIS
- 26 MIKE & HELEN BARTO
- 27 CLEARFIELD BITUMINOUS COAL CORPORATION
- 28 RALPH C. GEYER & ELIZABETH GEYER

- 29 JOHN R. SHANK & NETTIE SHANK
- 30 JOHN & HELEN BOBICK
- 31 MERLE & EVELYN GASTON
- 32 PAUL & ANNA PARANA
- 33 JAMES & BEATRICE SMITH
- 34 JOSEPH E. & HELEN L. MYERS
- 35 JOHN & MARY M. YOTSKO
- 36 JACK R. SMITH & NANCY J. SMITH
- 37 NELLO & OLIVE CAMPBELL
- 38 VIRGIL R. & BETTY F. SMITH
- 39 NINA BUCHAMAN
- 40 THEODORE R. & HAZEL S. BARTEBAUGH
- 41 RUSSELLVILLE COAL COMPANY
- 42 JOSEPH & MARY LIPTAK
- 43 ALICE BAGLEY
- 44 HEIRS OF ALBERT SNYDER
- 45 MIKE KNAPP
- 46 JOE & MARGE PALCHESKO
- 47 JOHN & MINNIE MOROS
- 48 GEORGE FETSKO
- 49 GEORGE & ELSIE PAYTASH
- 50 PAUL & MARGARET HESS
- 51 ROBERT & VERNICE HOWELL
- 52 EUGENE & MARIE ZERFOSS
- 53 EDWARD & LYDIA HOWELL
- 54 ROBERT & VELMA HOWELL
- 55 WAYNE & LOLA HESS
- 56 LEONARD B. PEARSON

- 57 JAY & MARY JANE ALLISON
- 58 PENNSYLVANIA ELECTRIC COMPANY
- 59 GEORGE & ELEX WADDELL
- 60 ORANGE & DELLA LONG
- 61 GREEN TOWNSHIP SCHOOL BOARD
- 62 JOHN & ANNIE TURENCHALK
- 63 CLYDE & IDA WHEELER
- 64 ALBERT H. & MARTHA FISHER
- 65 JOHN ELKO
- 66 MARY HUDOCK
- 67 JOHN KLUCHUROSKY & IRENE KLUCHUROSKY
- 68 AUSTIN & LILY SLENKER
- 69 RUTH MILLER
- 70 JOHN & MARY L. PROFUGHI
- 71 LEONARD WHEELER
- 72 JOHN & MINNIE MOROS
- 73 JOHN S. & MARY HAYDUK
- 74 LAWRENCE & HELEN BROCIUS
- 75 LENA S. SBATELLA
- 76 ALBERT & IRENE KOEDMAN
- 77 GEORGE FETSKO
- 78 JAMES & ALICE KINTER
- 79 BLAIR & MARY M. HESS
- 80 MIKE & RUTH MITSKO
- 81 MARGARET PEARSON
- 82 SCOTT HARKINS & ROXIE HARKINS
- 83 ALICE PATTERSON
- 84 JAY & MARY JANE ALLISON

- 85 JOHN & MARGARET PUGH
- 86 REX & BONNIE BASH
- 87 JOHN & MARGUERITE SUWOLITCH
- 88 H.W. LONGWELL
- 89 WALTER & PEARL ERNEST
- 90 JOHN & ANNIE TURENCHALK
- 91 EFFIE FETTERMAN
- 92 QUAY & GRETTE NEAL
- 93 ROBERT & BERNICE HOWELL
- 94 RONALD P. & AGNES P. STEWART
- 95 PAUL & BETTY POUNDS
- 96 CARROLTON & CARRIE PHILLIPS
- 97 ALICE JONES
- 98 LEVI SMITH
- 99 WILLIS & ONECLA REITER
- 100 JOHN A. & ROSALINE WEAVER
- 101 GORDON & ELEANOR MCCRAKEN
- 102 LAWRENCE V. & ALICE F. MARSHALL
- 103 EARL & MARY STEFFY
- 104 DALE & MARY E. MILLER
- 105 RUBY SHIELDS & MARIE CARNAHAN
- 106 J.O. MCCORD
- 107 FRED & MARY HOUCK
- 108 MAX KINTER

- 109 WILLETTA THOMPSON
- 110 HAROLD & MADELINE LIGHTCAP
- 111 RICHARD PHILLIPPI
- 112 MABEL REITER
- 113 NORMAN KELLY
- 114 METHODIST CHURCH
- 115 JACOB & ALICE MOTTARN
- 116 JOSEPH & LOUISE GILKEY
- 117 CLAIR KINTER
- 118 FLORENCE BROWN
- 119 WALTER SCHROTH
- 120 BERTHA M. THOMPSON
- 121 W.M. THOMAS
- 122 MORTON & MARY C. SHIELDS
- 123 WILLIAM POUNDS
- 124 GLENN MILLER
- 125 ROBERT E. & BETTY J. FULMER
- 126 TILLIE GOOD
- 127 JESSIE & VIOLET LONG
- 128 RALPH E. AVEY

INDEX MAP

SCALE: 1"=500'

RECORD OF STATIONS OF EXISTING ROAD TYPES

ROUTE 508 R-3
Adjacent to Sta. 14 + 62.50 (S.L.D. Sta. 14 + 58) - Reinf. Cem. Conc. Pav't, Width 32' between curbs
From S.L.D. Sta. 14 + 58 to S.L.D. Sta. 203 + 30 - Reinf. Cem. Conc. Pav't, 18' Width
Adjacent to Sta. 201 + 75 (S.L.D. Sta. 203 + 30) - Reinf. Cem. Conc. Pav't, 18' Width
Adjacent to Sta. 422 + 65.50 (S.L.D. Sta. 422 + 88) - Reinf. Cem. Conc. Pav't, 18' Width
From S.L.D. Sta. 422 + 88 to S.L.D. Sta. 426 + 90 - Reinf. Cem. Conc. Pav't, 18' Width
From S.L.D. Sta. 426 + 90 to S.L.D. Sta. 437 + 50 - Brick Pav't, 16' Width
Adjacent to Sta. 437 + 33.72 (S.L.D. Sta. 437 + 50) - Reinf. Cem. Conc. Pav't, 16' Width

ROUTE 63 SPUR E R-3
Adjacent to Sta. 0 + 15.87 (S.L.D. Sta. 0 + 16) - 22" Bit. Surf. Crse. on 18" Reinf. Cem. Conc. Pav't and 2" Crushed Aggr. Base Crse., Lt. & Rt.
From S.L.D. Sta. 0 + 16 to S.L.D. Sta. 9 + 76 - Reinf. Cem. Conc. Pav't, 16' Width
Adjacent to Sta. 9 + 77.47 (S.L.D. Sta. 9 + 76) - Brick Pav't, 16' Width

ROUTE 63 R-10
Adjacent to Sta. 664 + 50.00 (S.L.D. Sta. 664 + 55) - Bit. Surf. Crse. on 18" Reinf. Cem. Conc. Pav't and 2" Crushed Aggr. Base Crse., Widening Lt. & Rt. 22' Width
From S.L.D. Sta. 664 + 55 to S.L.D. Sta. 687 + 05 - Bit. Surf. Crse. on 18" Reinf. Cem. Conc. Pav't and 2" Crushed Aggr. Base Crse., Widening Lt. & Rt. 22' Width
Adjacent to Sta. 687 + 00.00 (S.L.D. Sta. 687 + 05) - Bit. Surf. Crse. on 18" Reinf. Cem. Conc. Pav't and 2" Crushed Aggr. Base Crse., Widening Lt. & Rt. 22' Width

IMAPS # 14635