


Number 528
 Date June 8th 1911
 Scale 1"=1' 3"
 Drawn by J.F.B.
 Correct
 W. H. H. Chief Eng'r.

SHAWMUT MINING CO.

TIMBERS FOR DOUBLE TRACK DRIFT

AT N^o 31 MINE.


TUNNEL HEADING

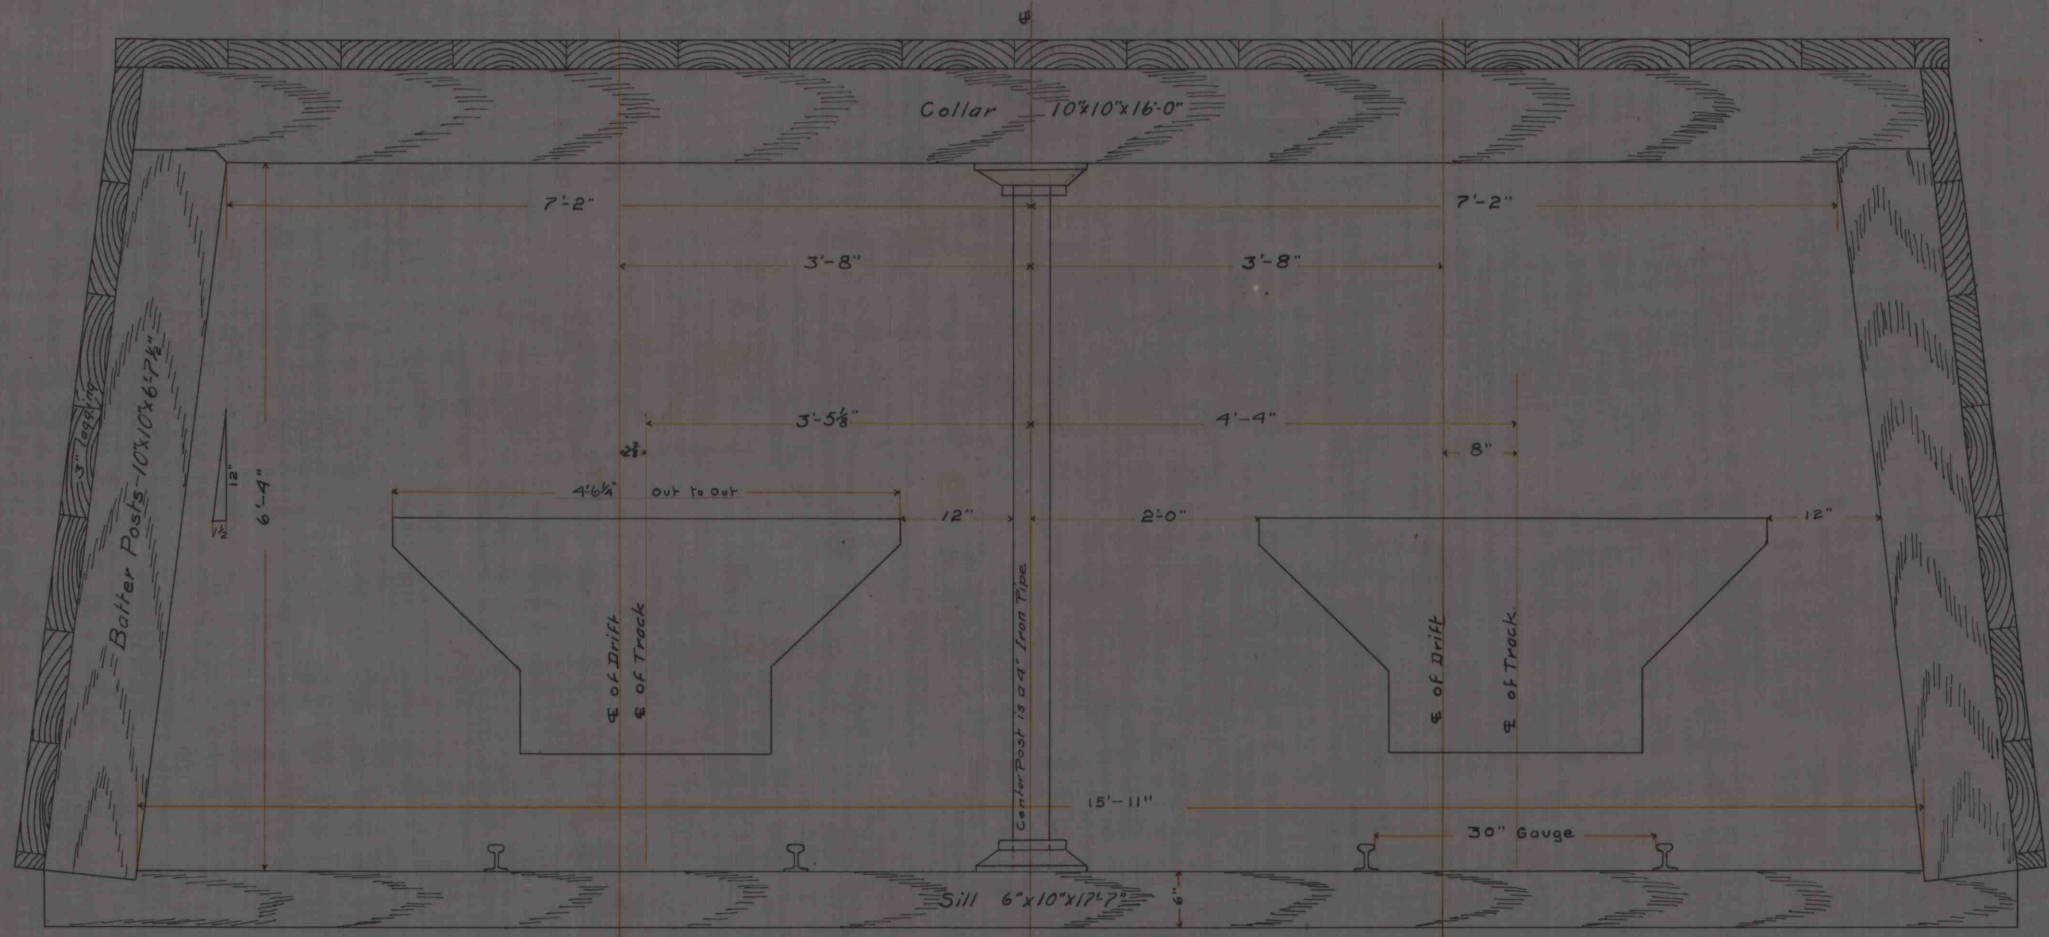

Drain Box:-
 To be made of 2" plank. Sides of full length plank placed on edge length wise of box. Top and bottom planks sawed in 16" lengths and placed with grain of wood running across the box. Top of box to be loosely nailed and bottom securely nailed to sides.



ELEVATION
 SCALE 1"=1'

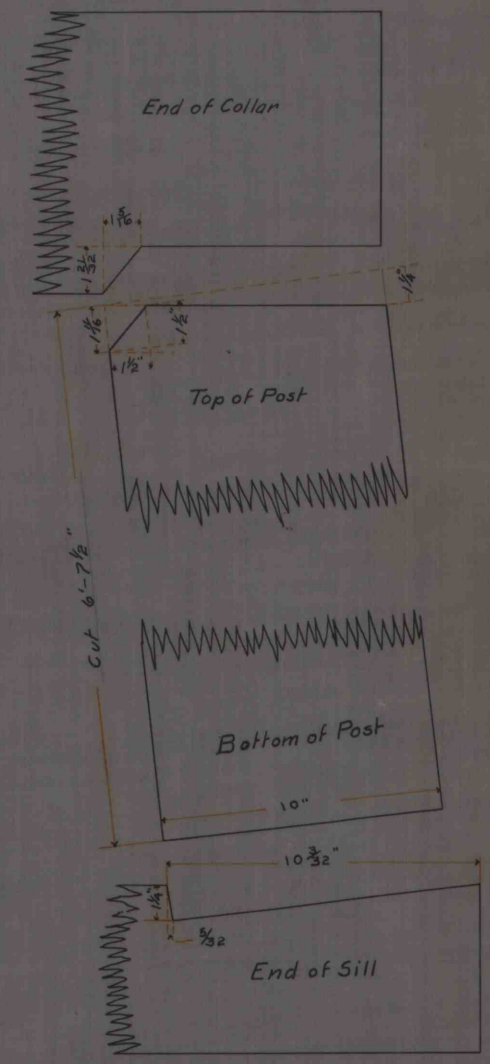

DETAILS OF FRAMING
 SCALE 3"=1'

IMPROV 14809