
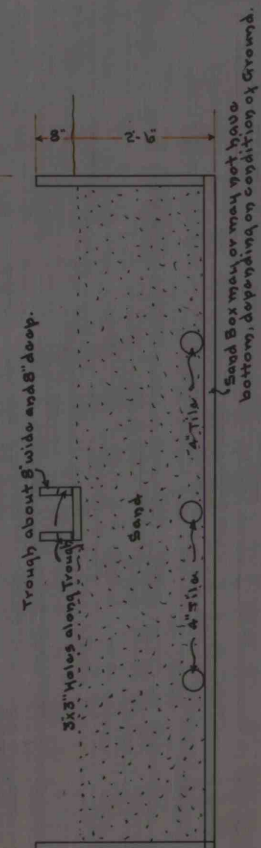


—S.M.Co.—
SEPTIC TANK
 FOR
SHAWMUT HOTEL & OFFICE.

8-1-17.

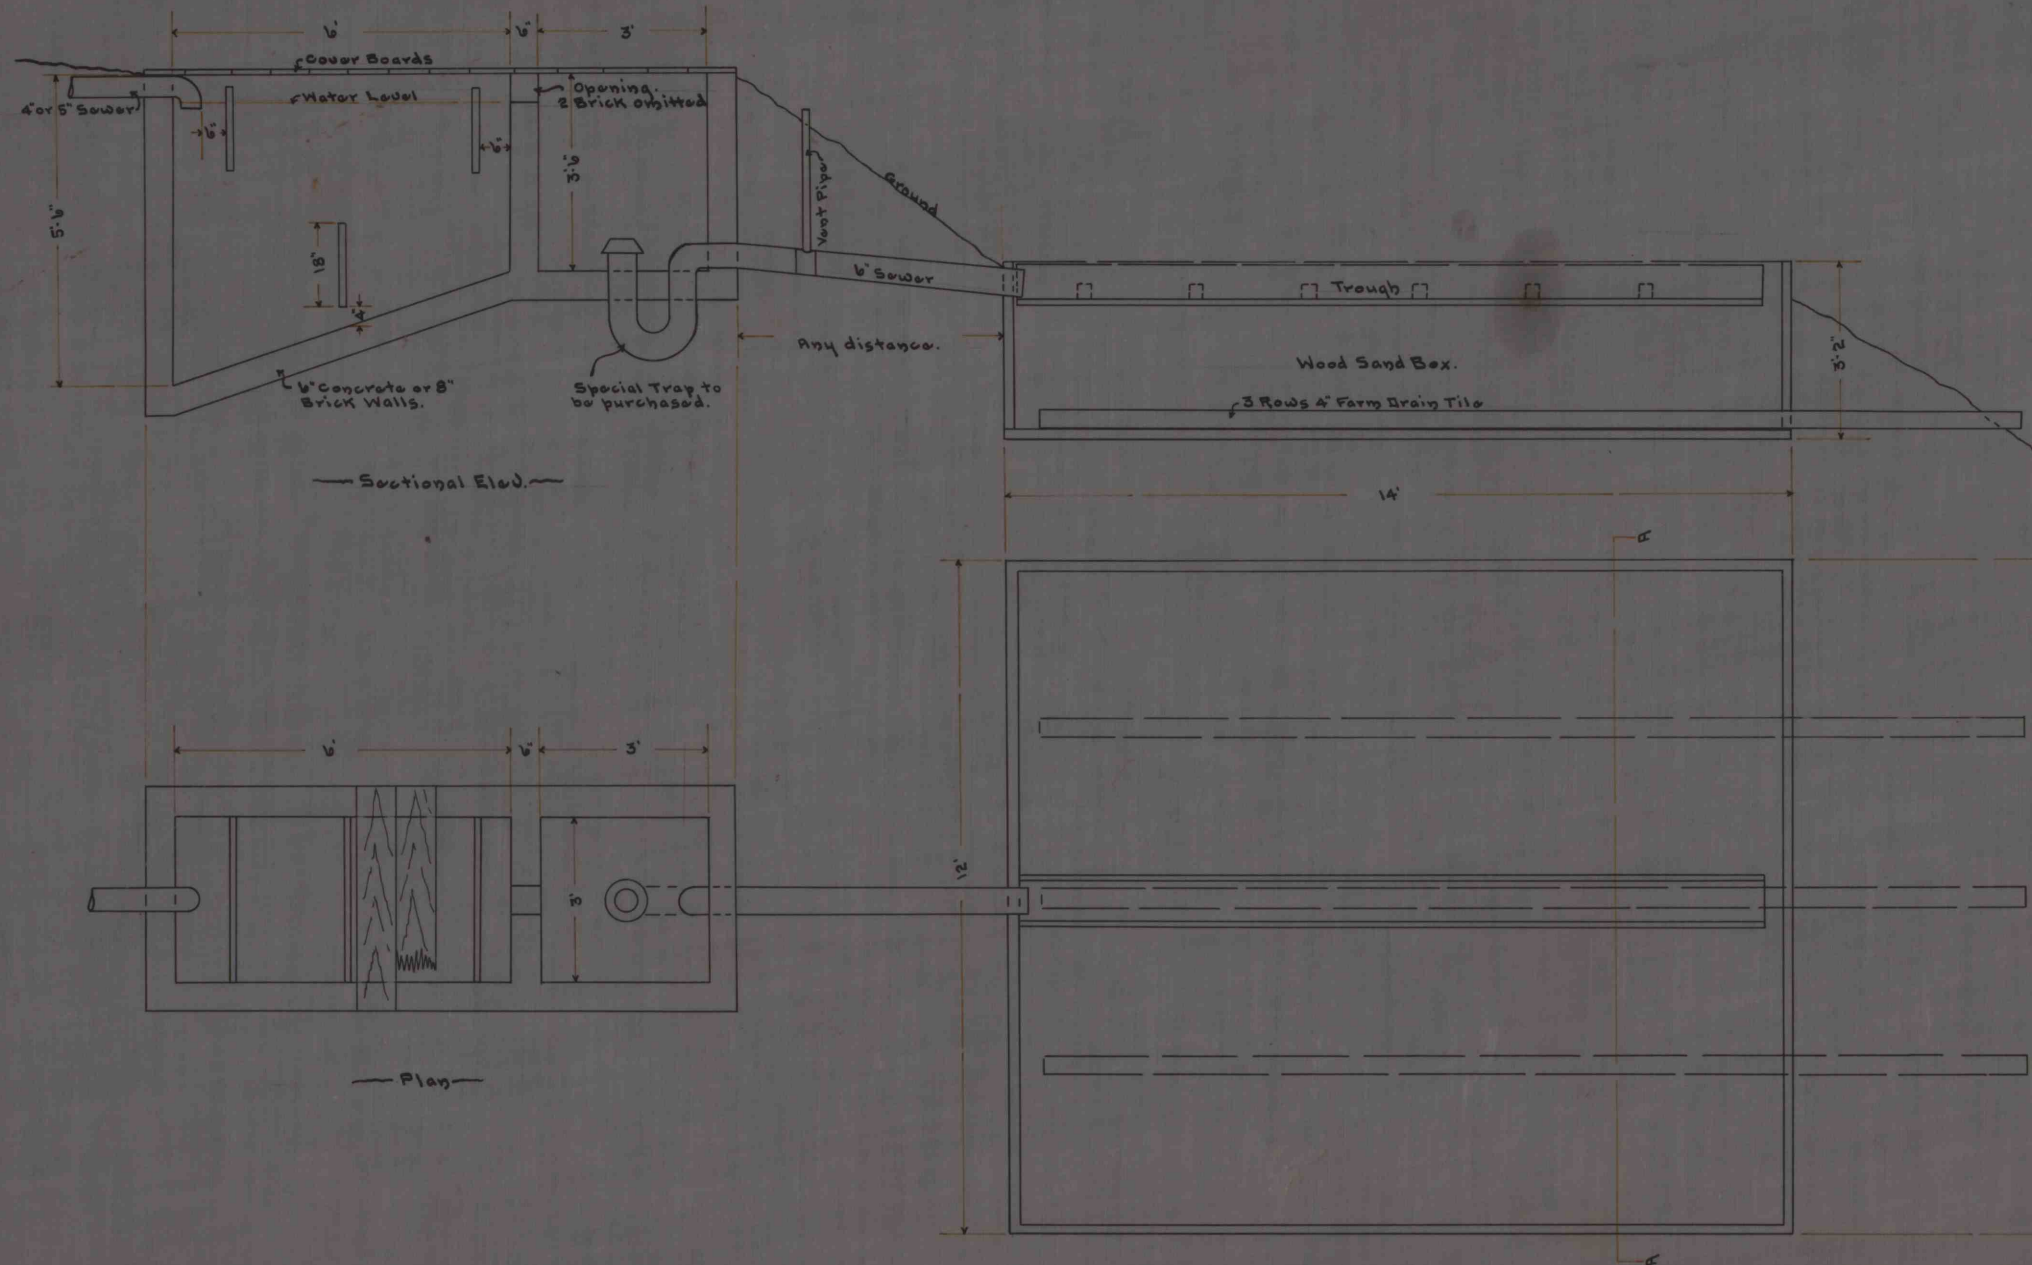

—Section thru A-A—