

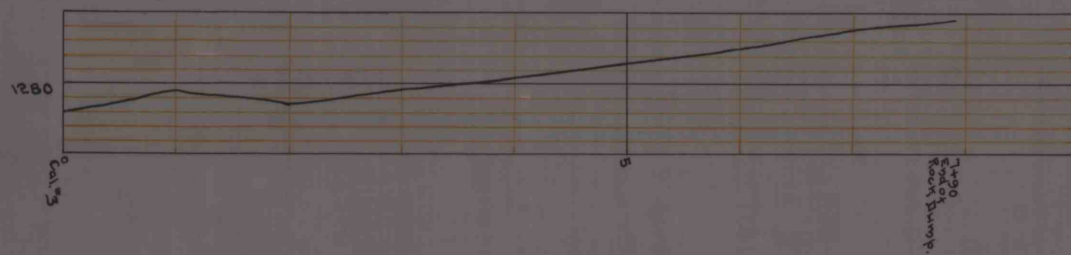


—S.M.Co.—
 Location of Rock Dump Track from Cal. #3
 and
 Line for Tramroad from #1 Drift-#31 Mine to #22.

Number- 550
 Date- 2/27/12.
 Scale- 1"=100'.
 Drawn by- P.A.O.
 Approved- Chief Engr.

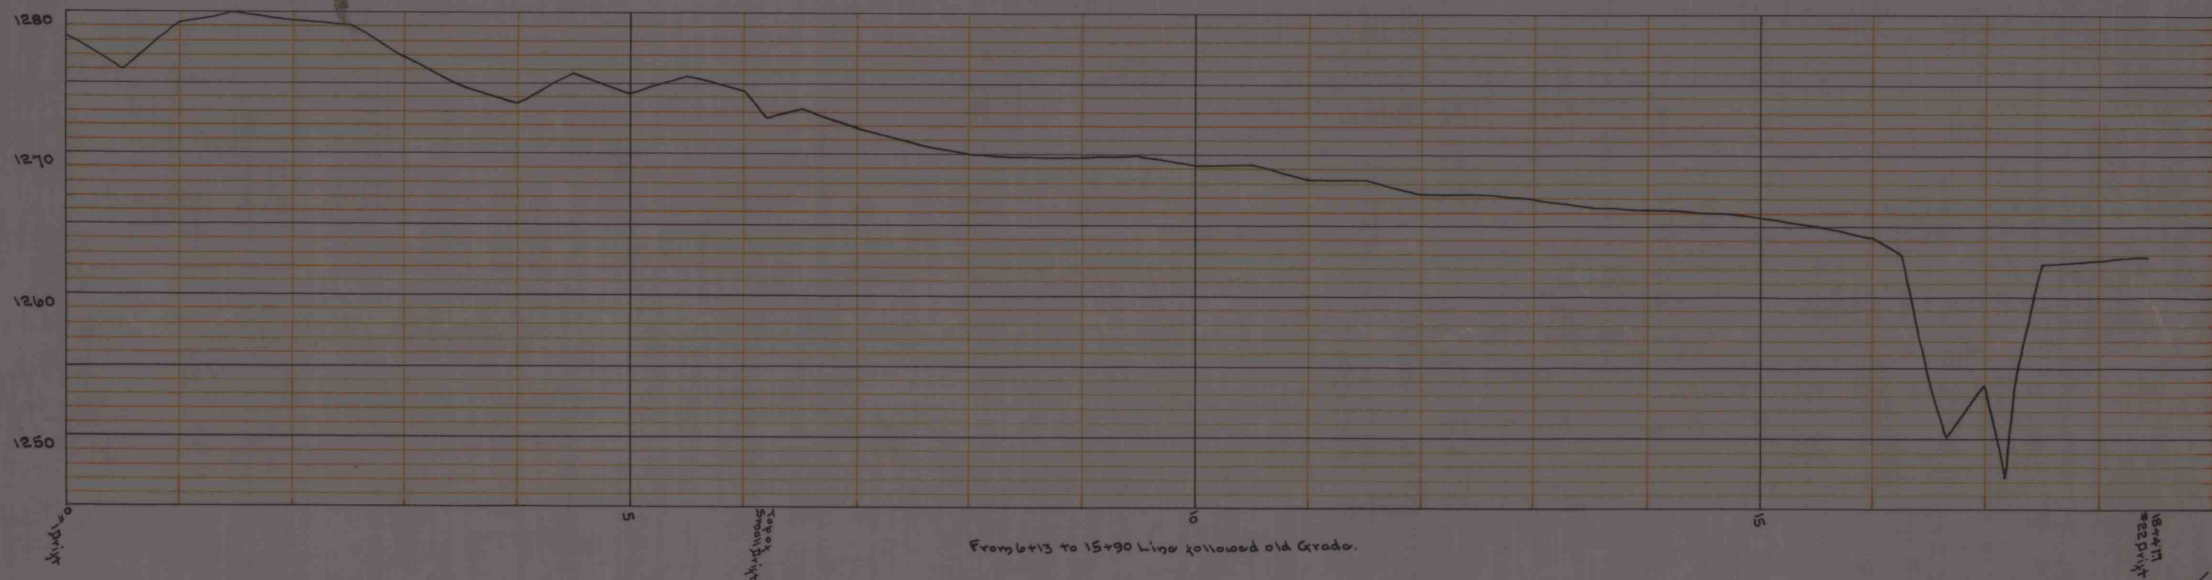

Scale { Hor. 1"=100'
 Vert. 1"=8'

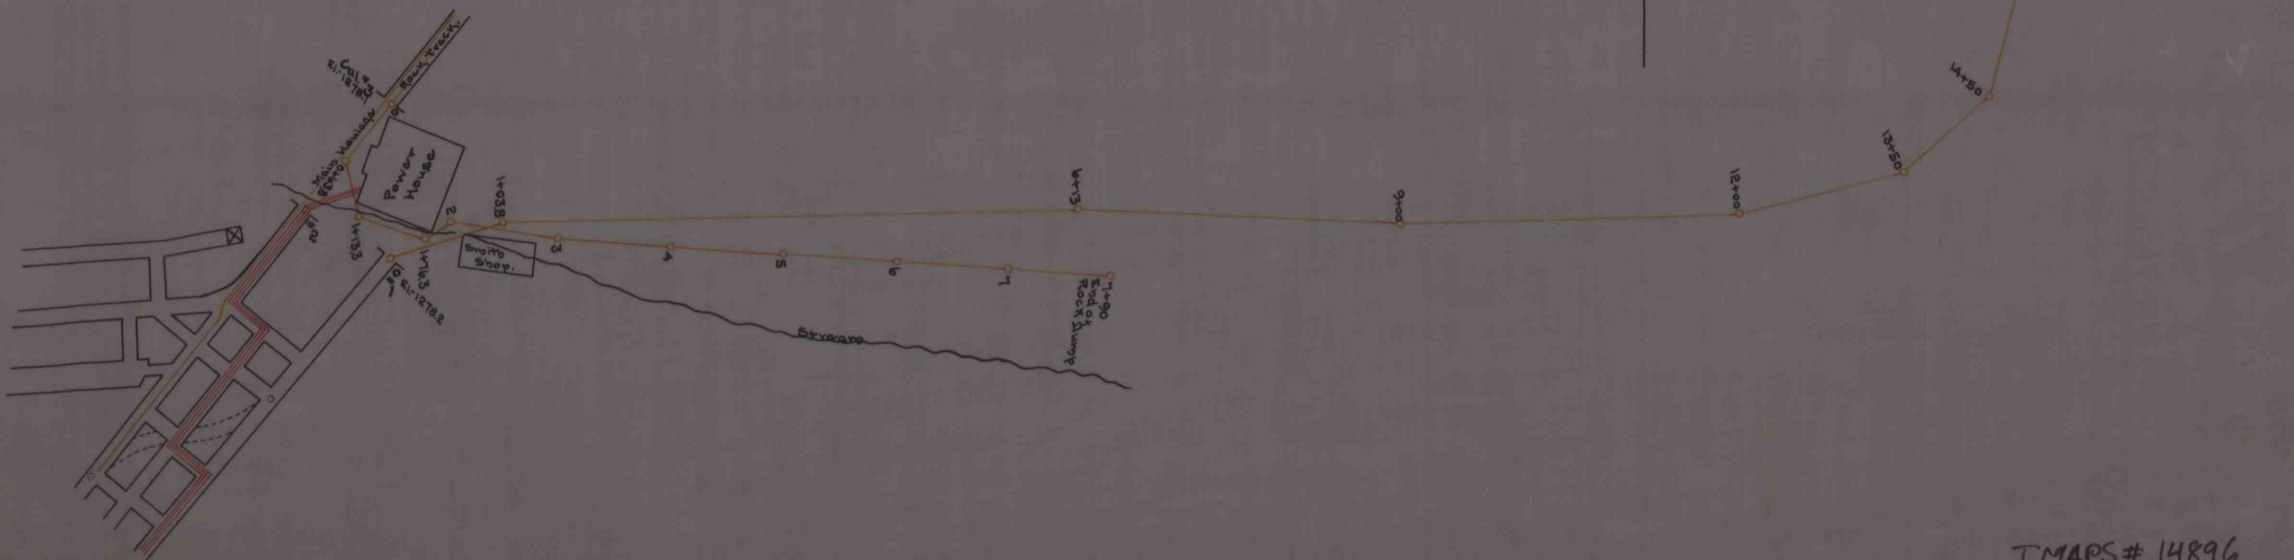

IMAPS # 14896