



Number - 659
 Date - 3-12-20
 Scale - 1/4" = 1'
 Drawn by - F.O.O.


— SHAWMUT MINING Co. —
 Sketch Plans For
 BARBER SHOP & ICE CREAM PARLOR
 at
 Byrnedale - Pa.

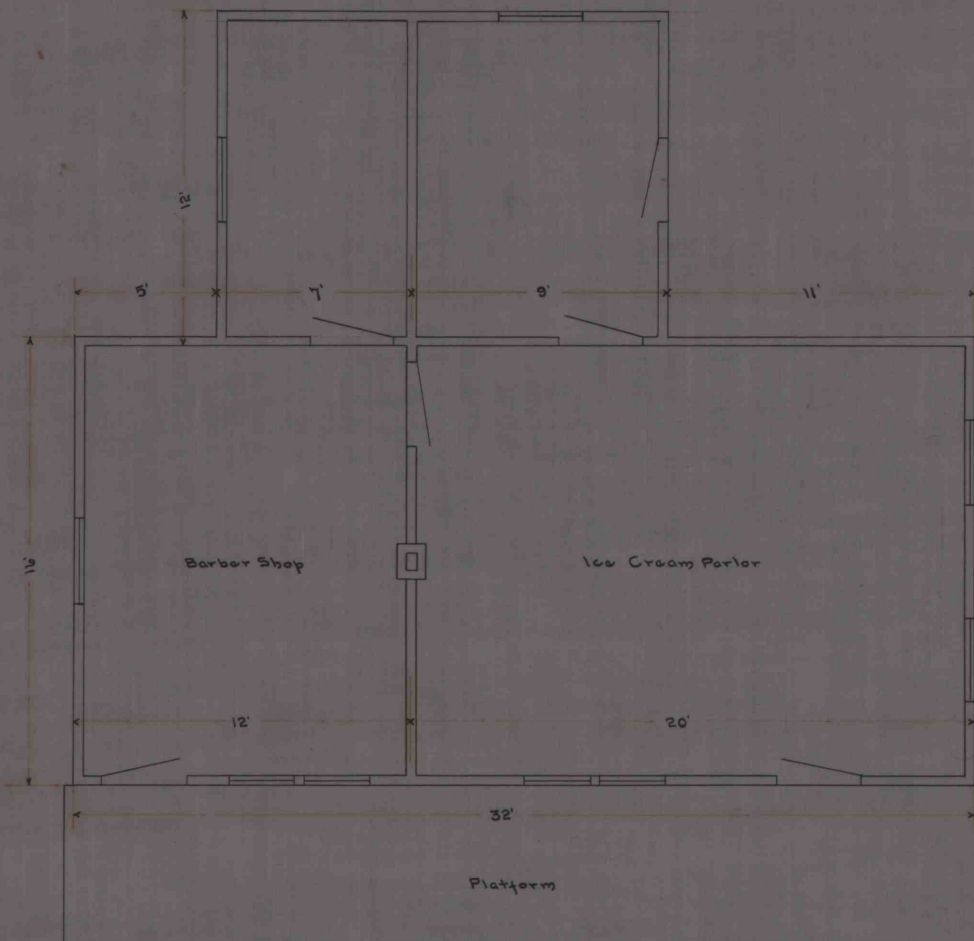

— PLAN —

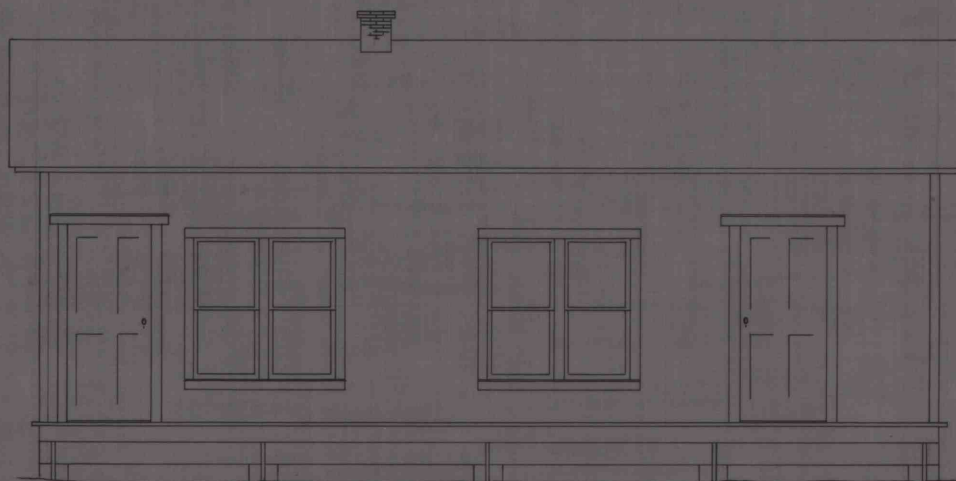

— ELEVATION —

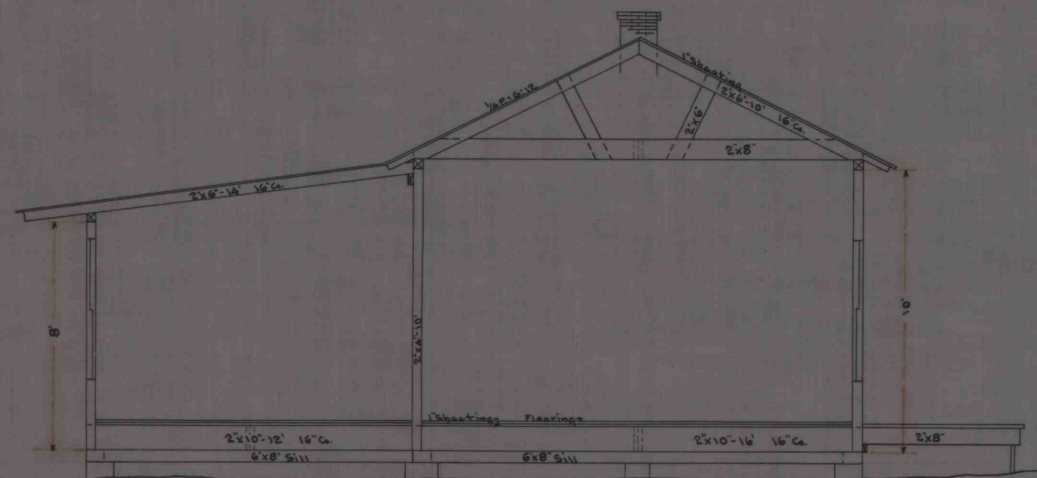

— CROSS SECTION —