


Number. 719-3
Date. 2-12-27
Scale. 1/4"=1'
Drawn by. P.O.

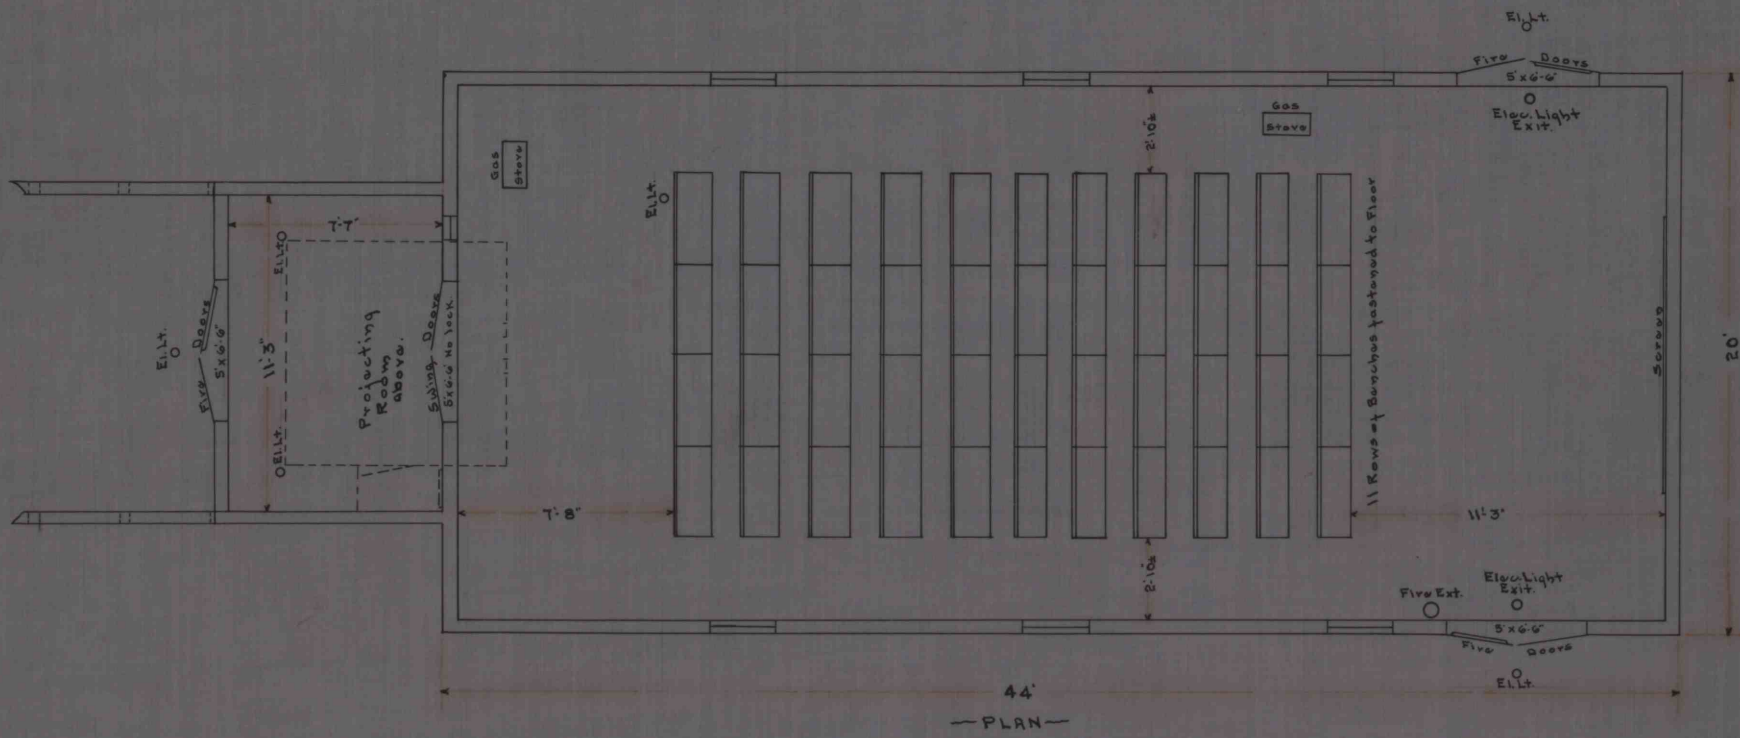

—S.M.C.—
BRANDY CAMP HALL
REMODELED FOR MOVING PICTURE THEATRE

