



— S. M. C. —
FAN-MOTOR HOUSE AT N° 42 MINE

Number. 702
 Date. 11-3-24
 Scale. 1/2" = 1'
 Drawn by.

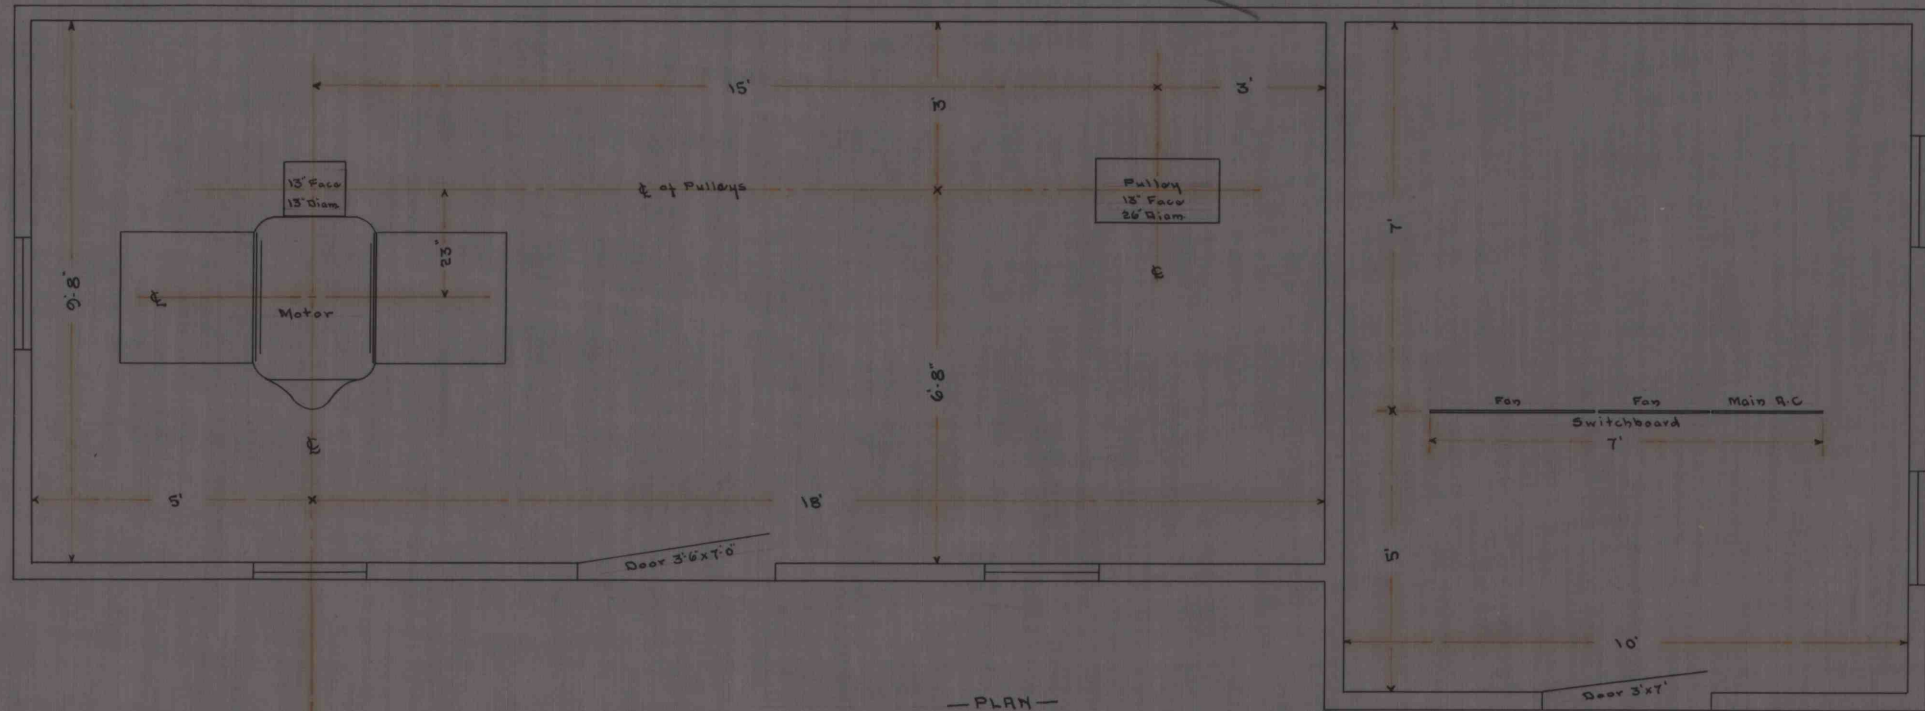

— PLAN —

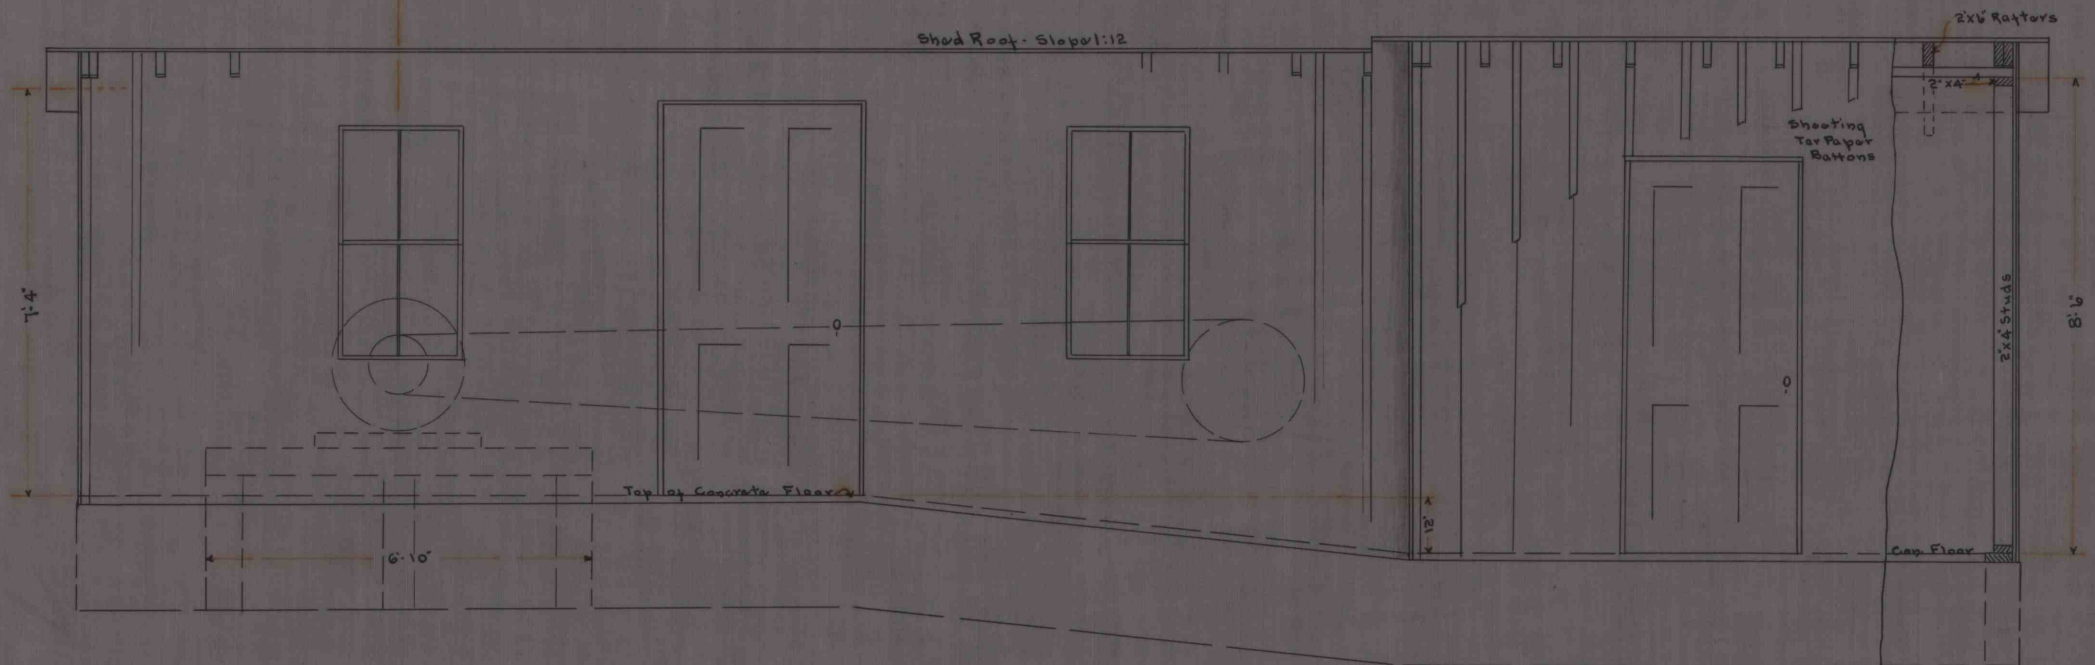

— ELEV. —