


— S. M. Co. —

Chart of Proposed Water Piping for Pumping Station at
Byrnedale Washor. —

Number. 556
Date. June-18-1912.
Scale. No Scale
Drawn by. P.A.
Approved. Chief Engr.

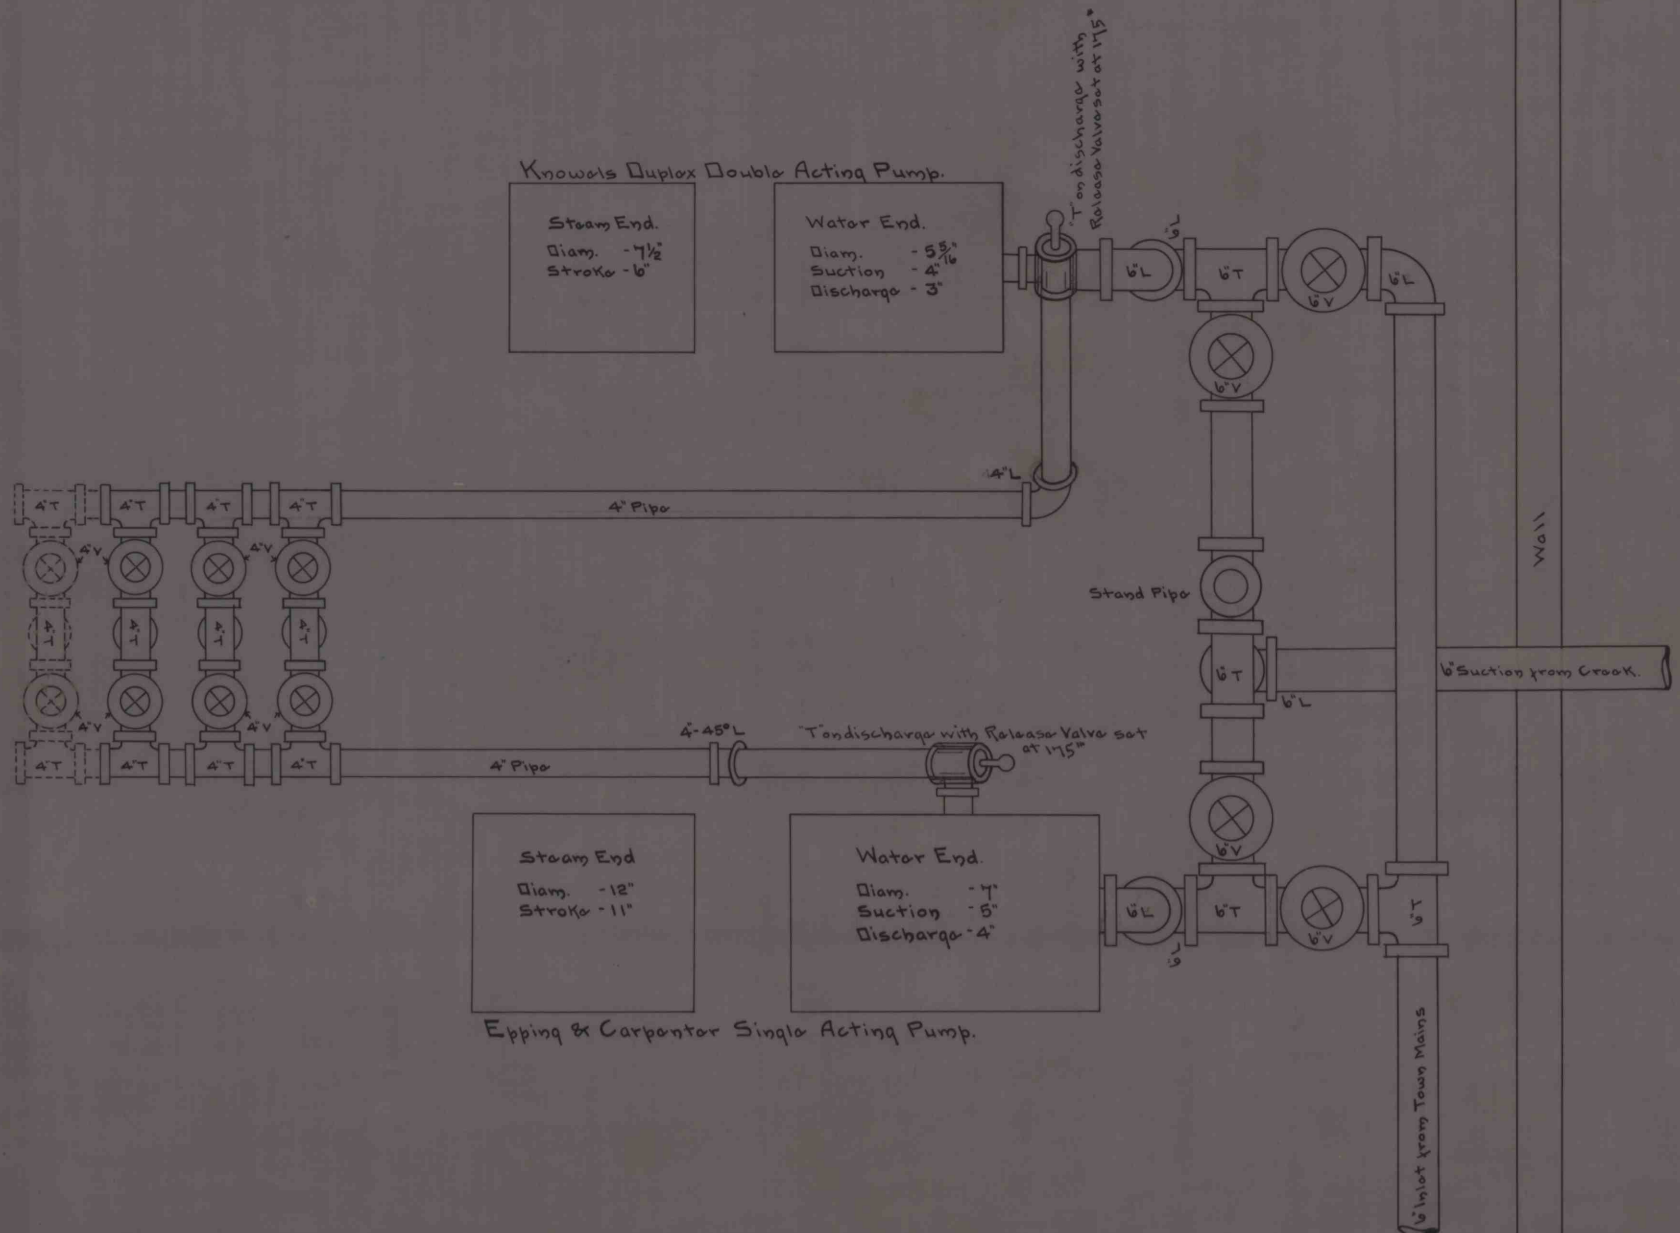

IMAPS # 14923