


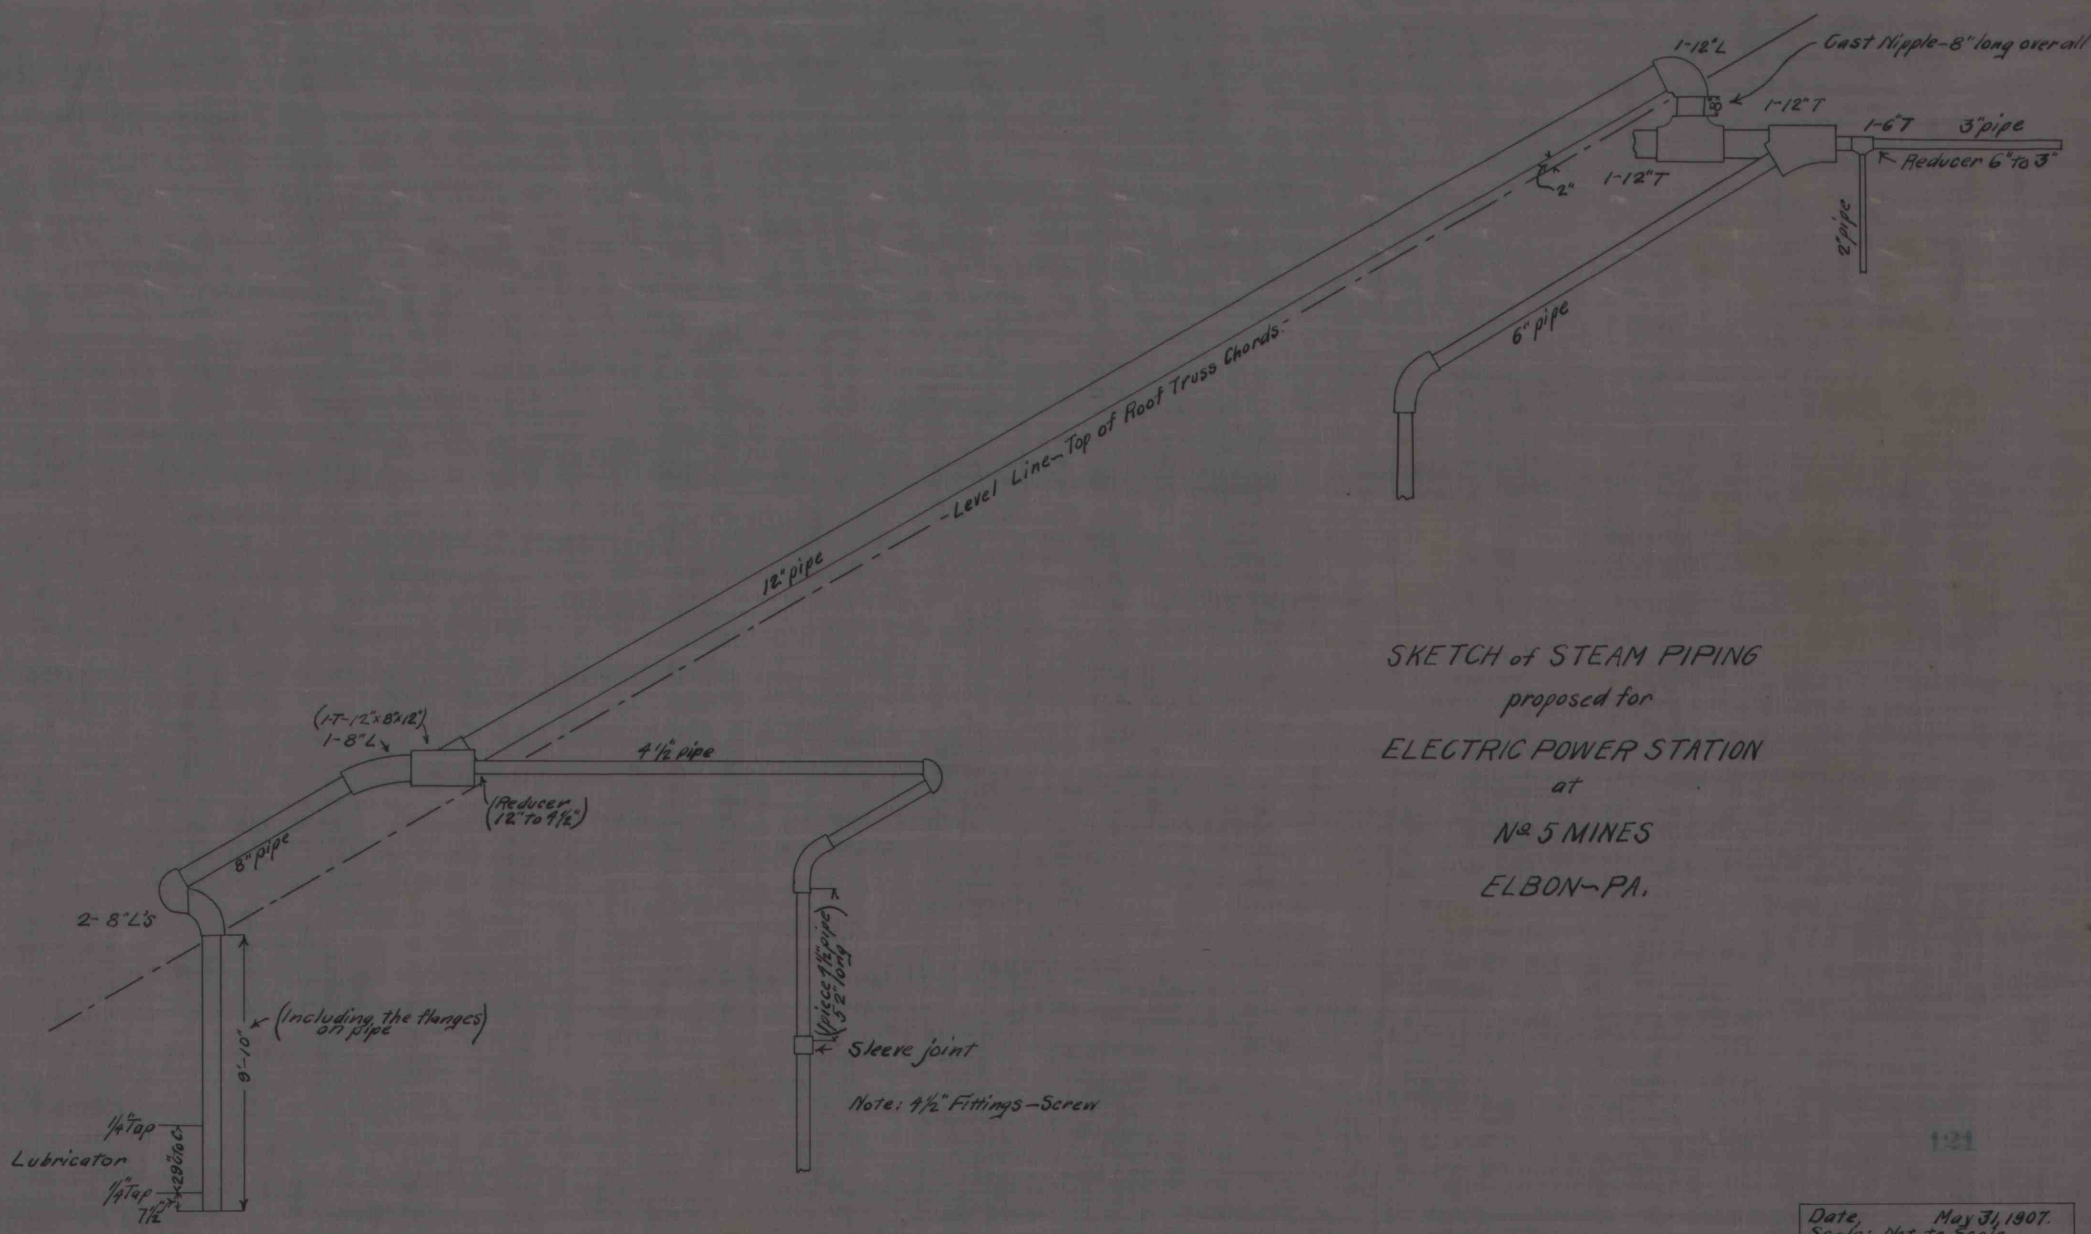

SKETCH of STEAM PIPING
proposed for
ELECTRIC POWER STATION
at
No 5 MINES
ELBON-PA.

McEwen Engine No 430.

Date, May 31, 1907.
Scale: Not to Scale
Drawn by: W.H.X.
Correct. Chief Eng'r.