

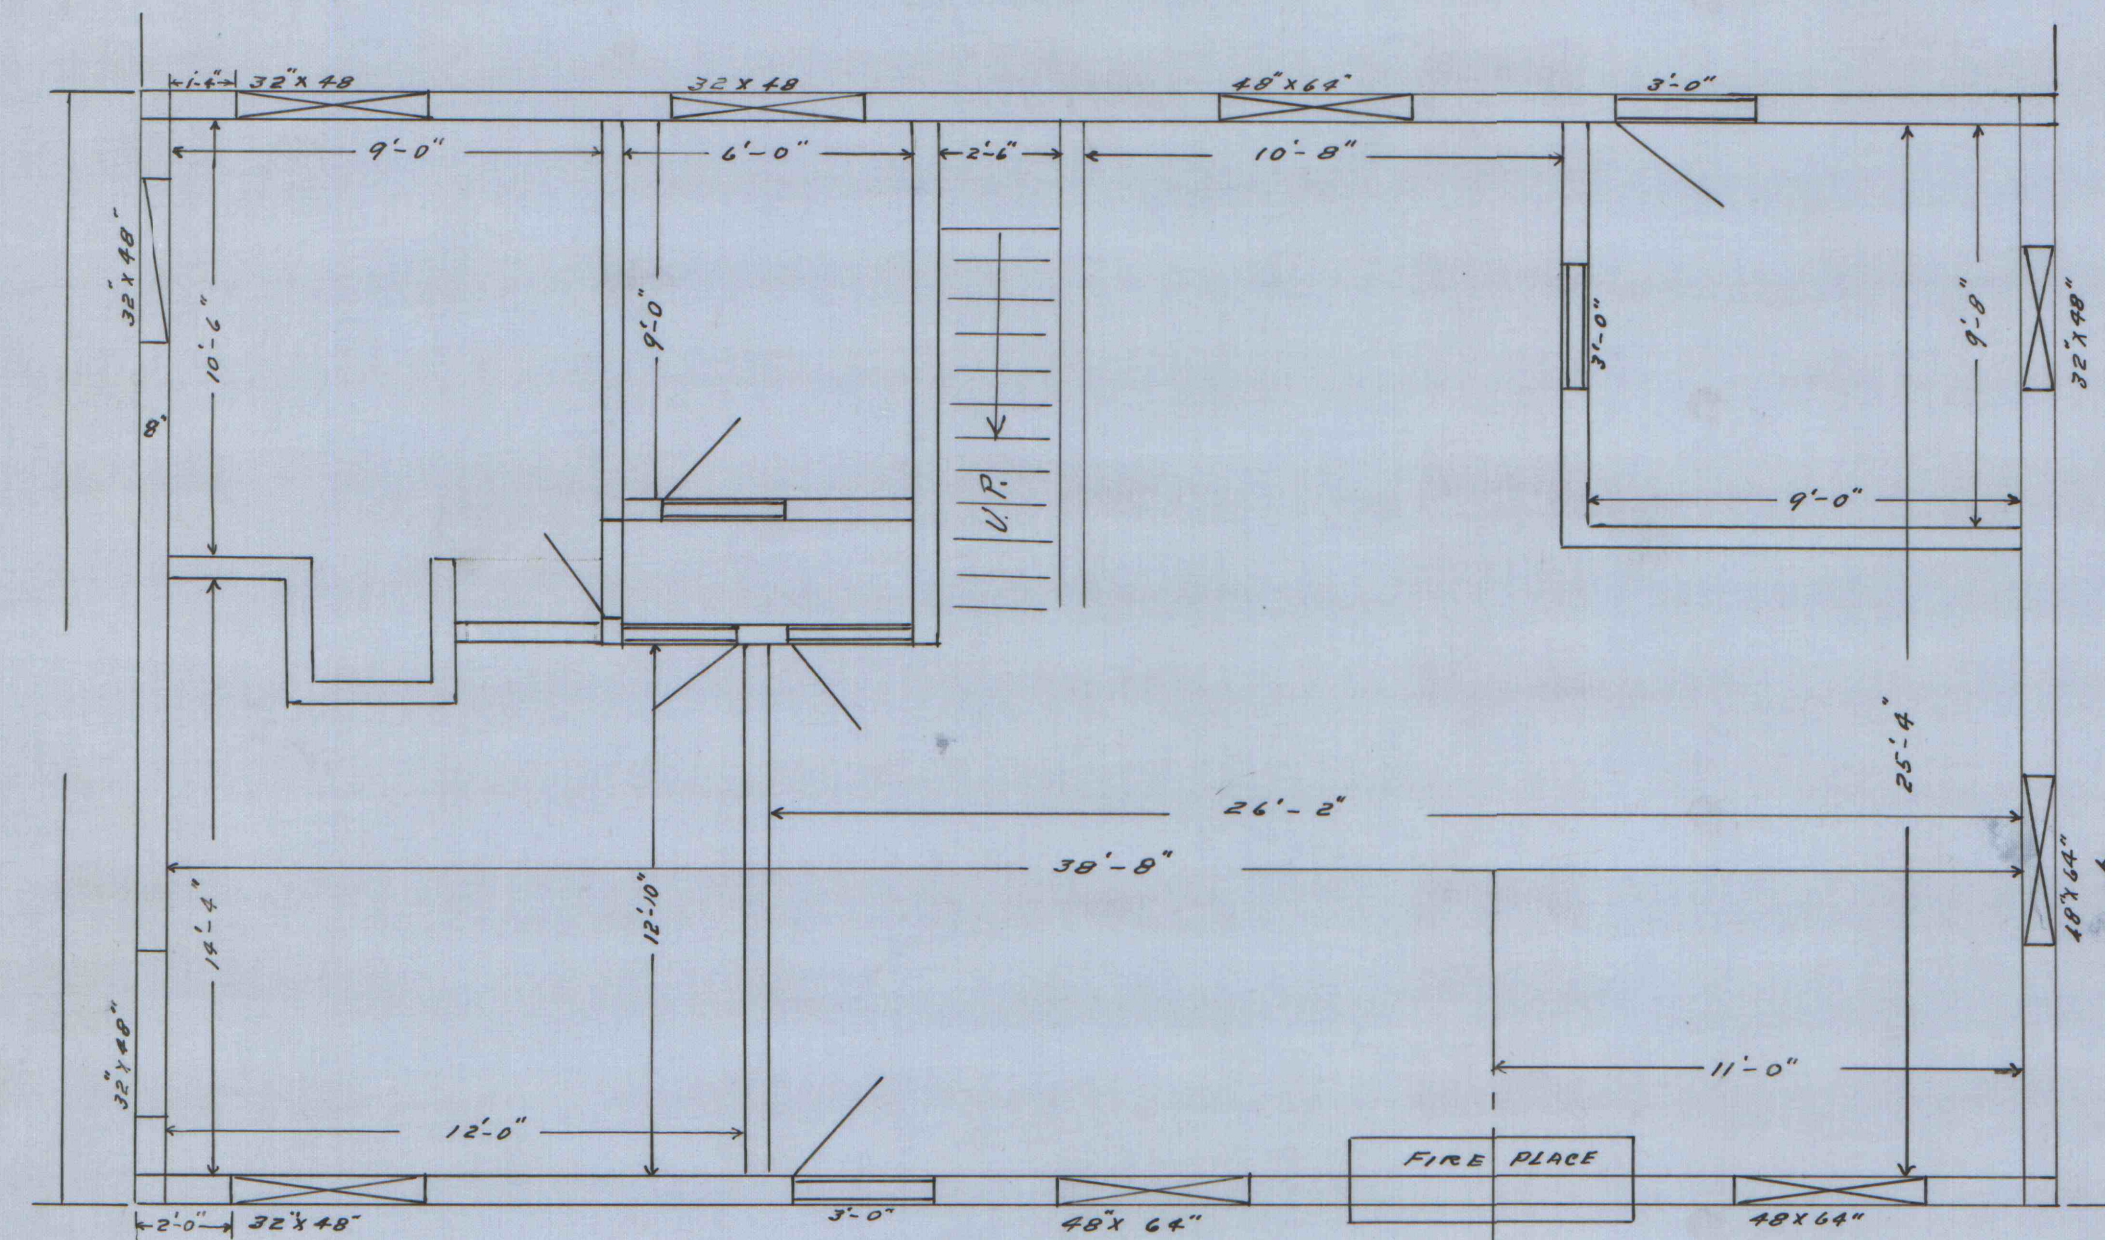


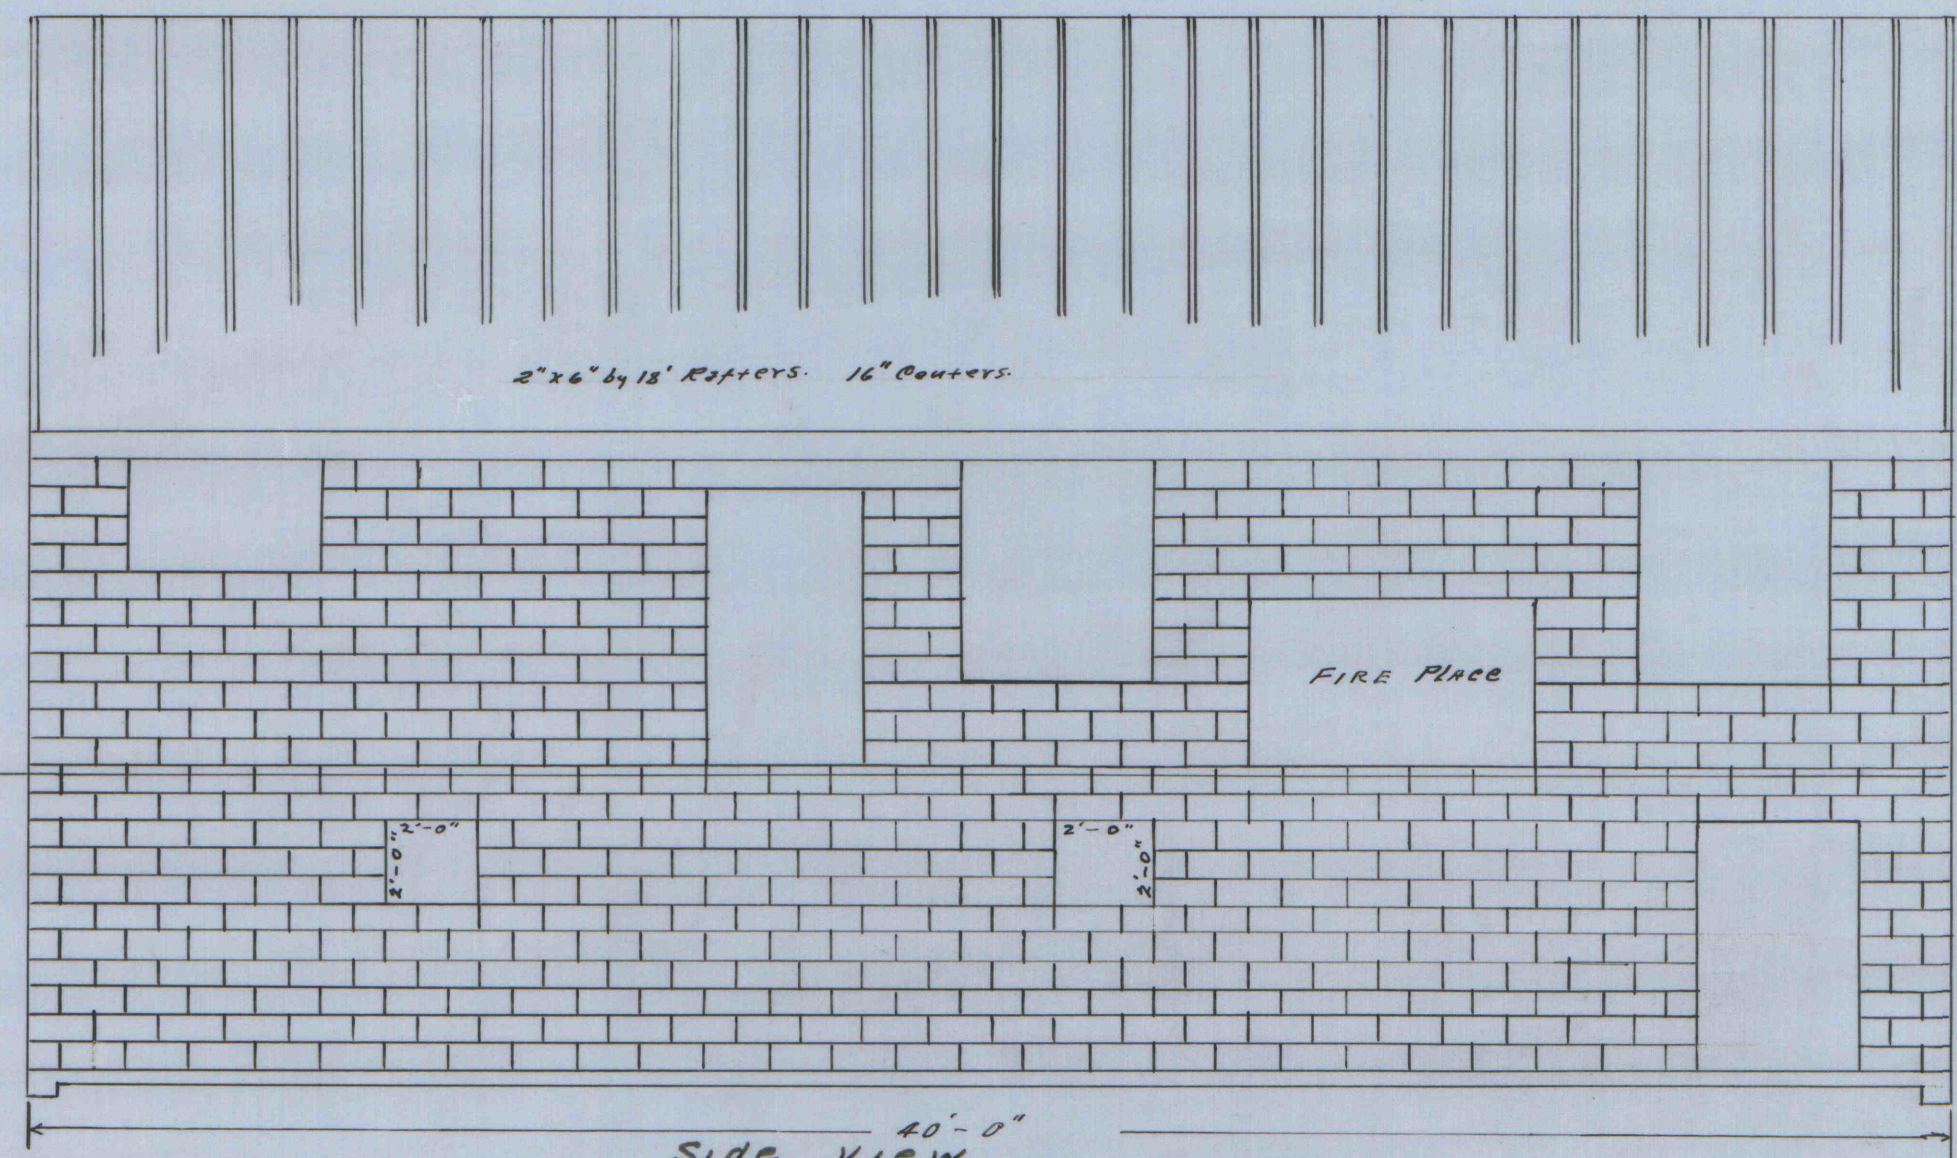

FIRST FLOOR PLAN

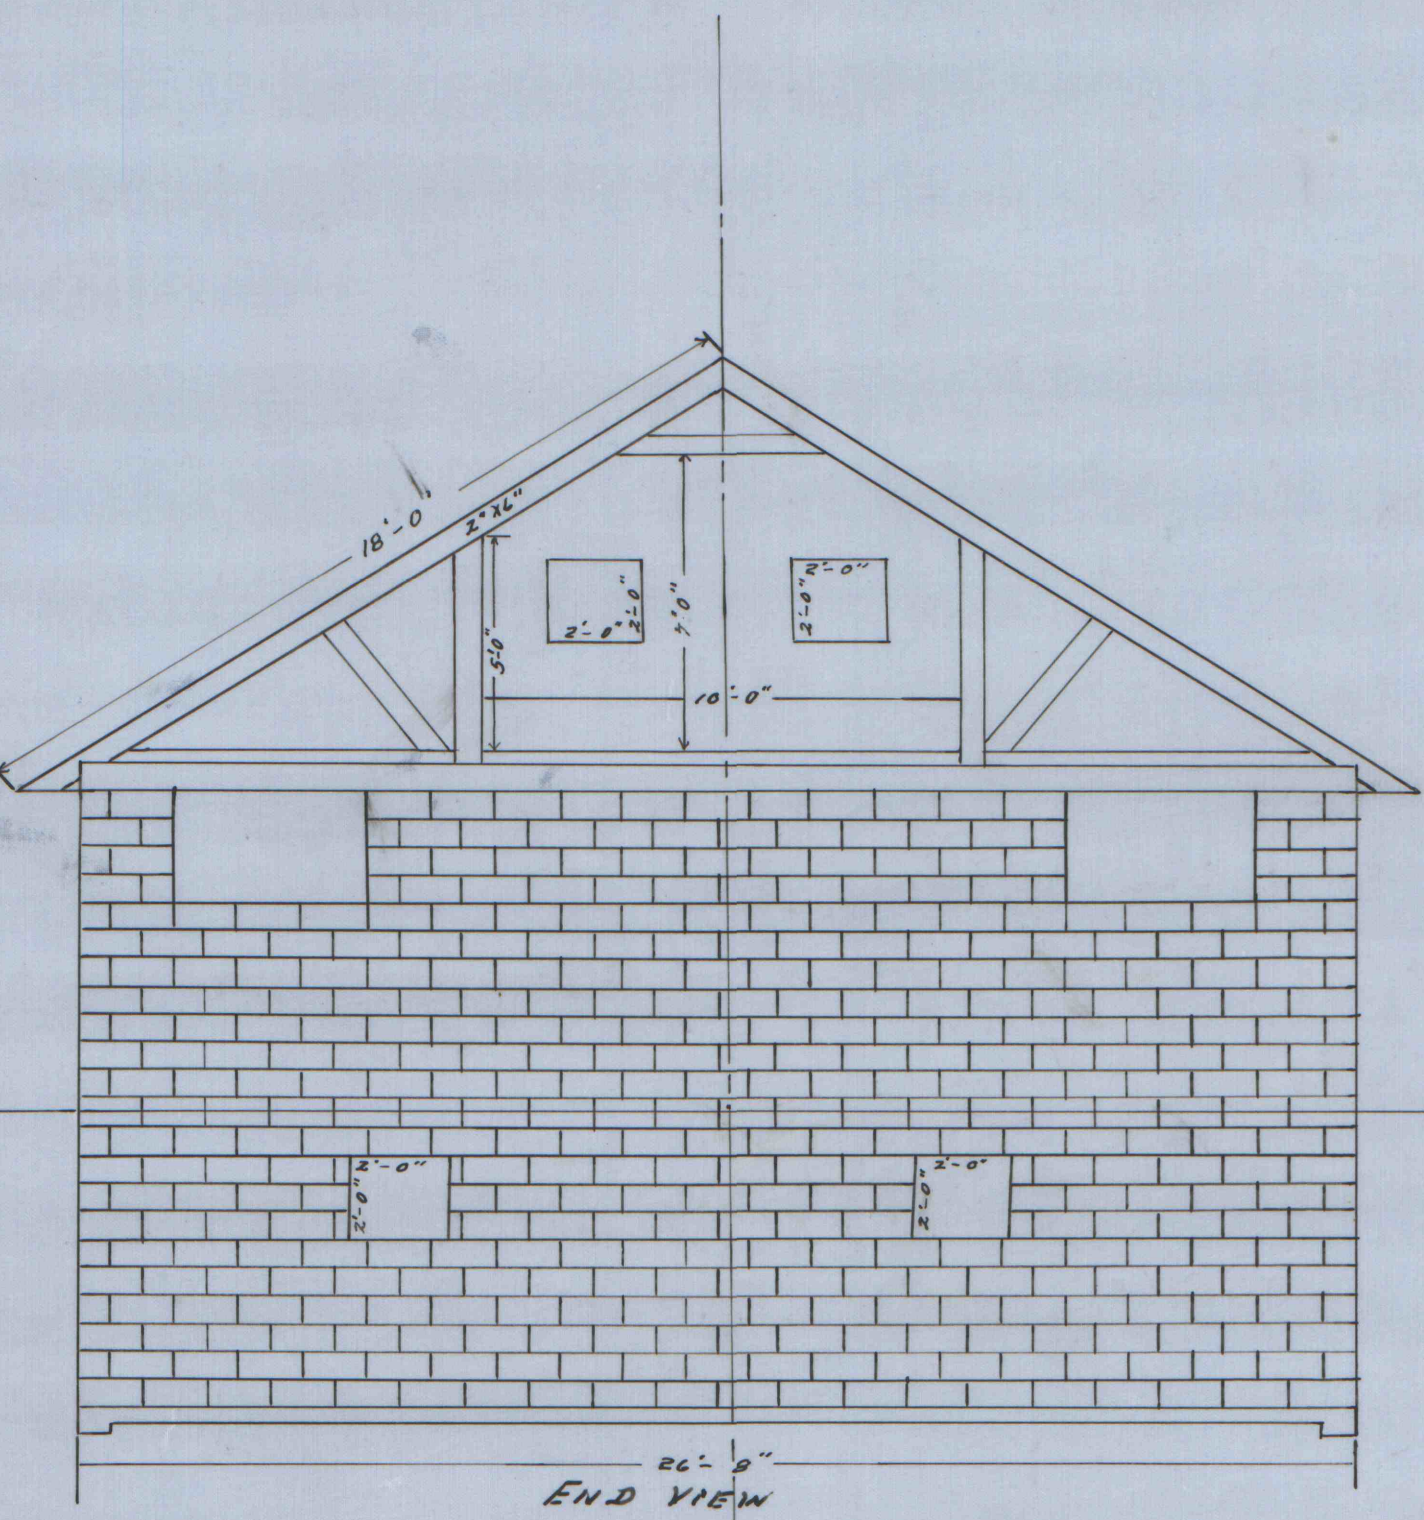

SCALE 1-INCH=4'-0"