



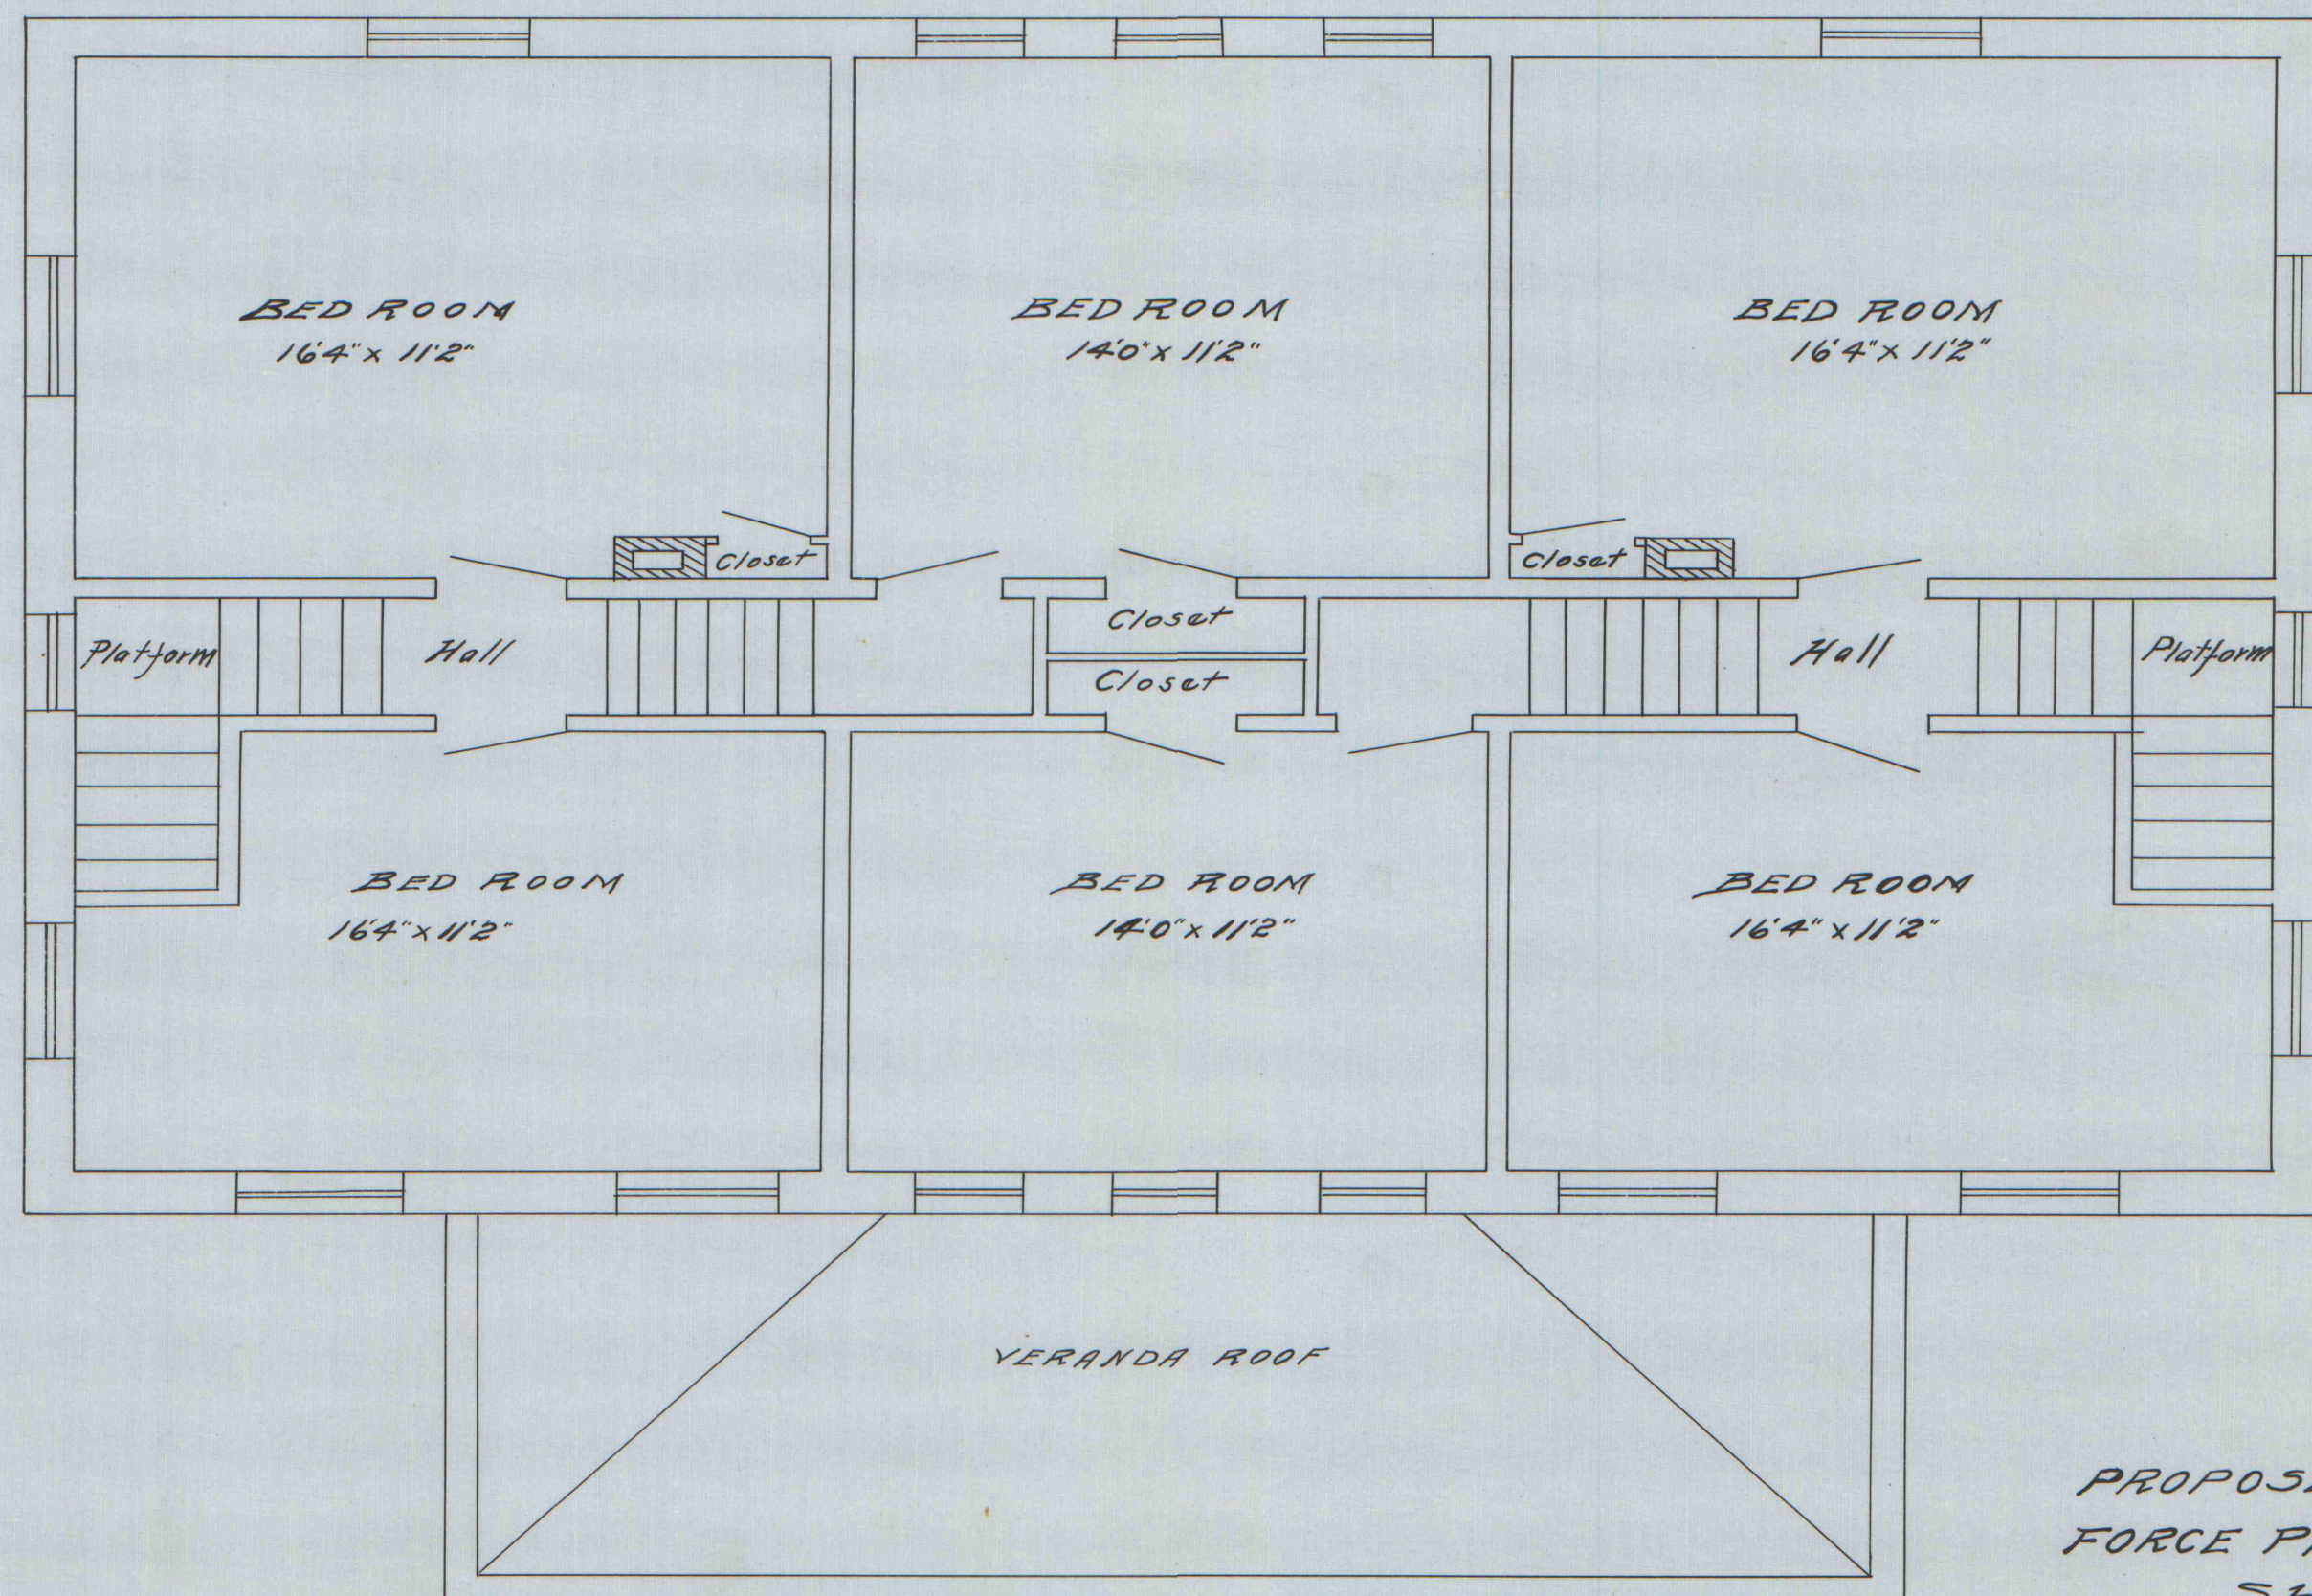

SECOND FLOOR PLAN

PROPOSED REMODELING OF THE
FORCE PROPERTY STOCK BARN.
SHAWMUT MINING CO.,
FORCE - PA.
Scale $\frac{1}{4}$ " = 1'

By A.C. Brehm.
Jan'y. 1921

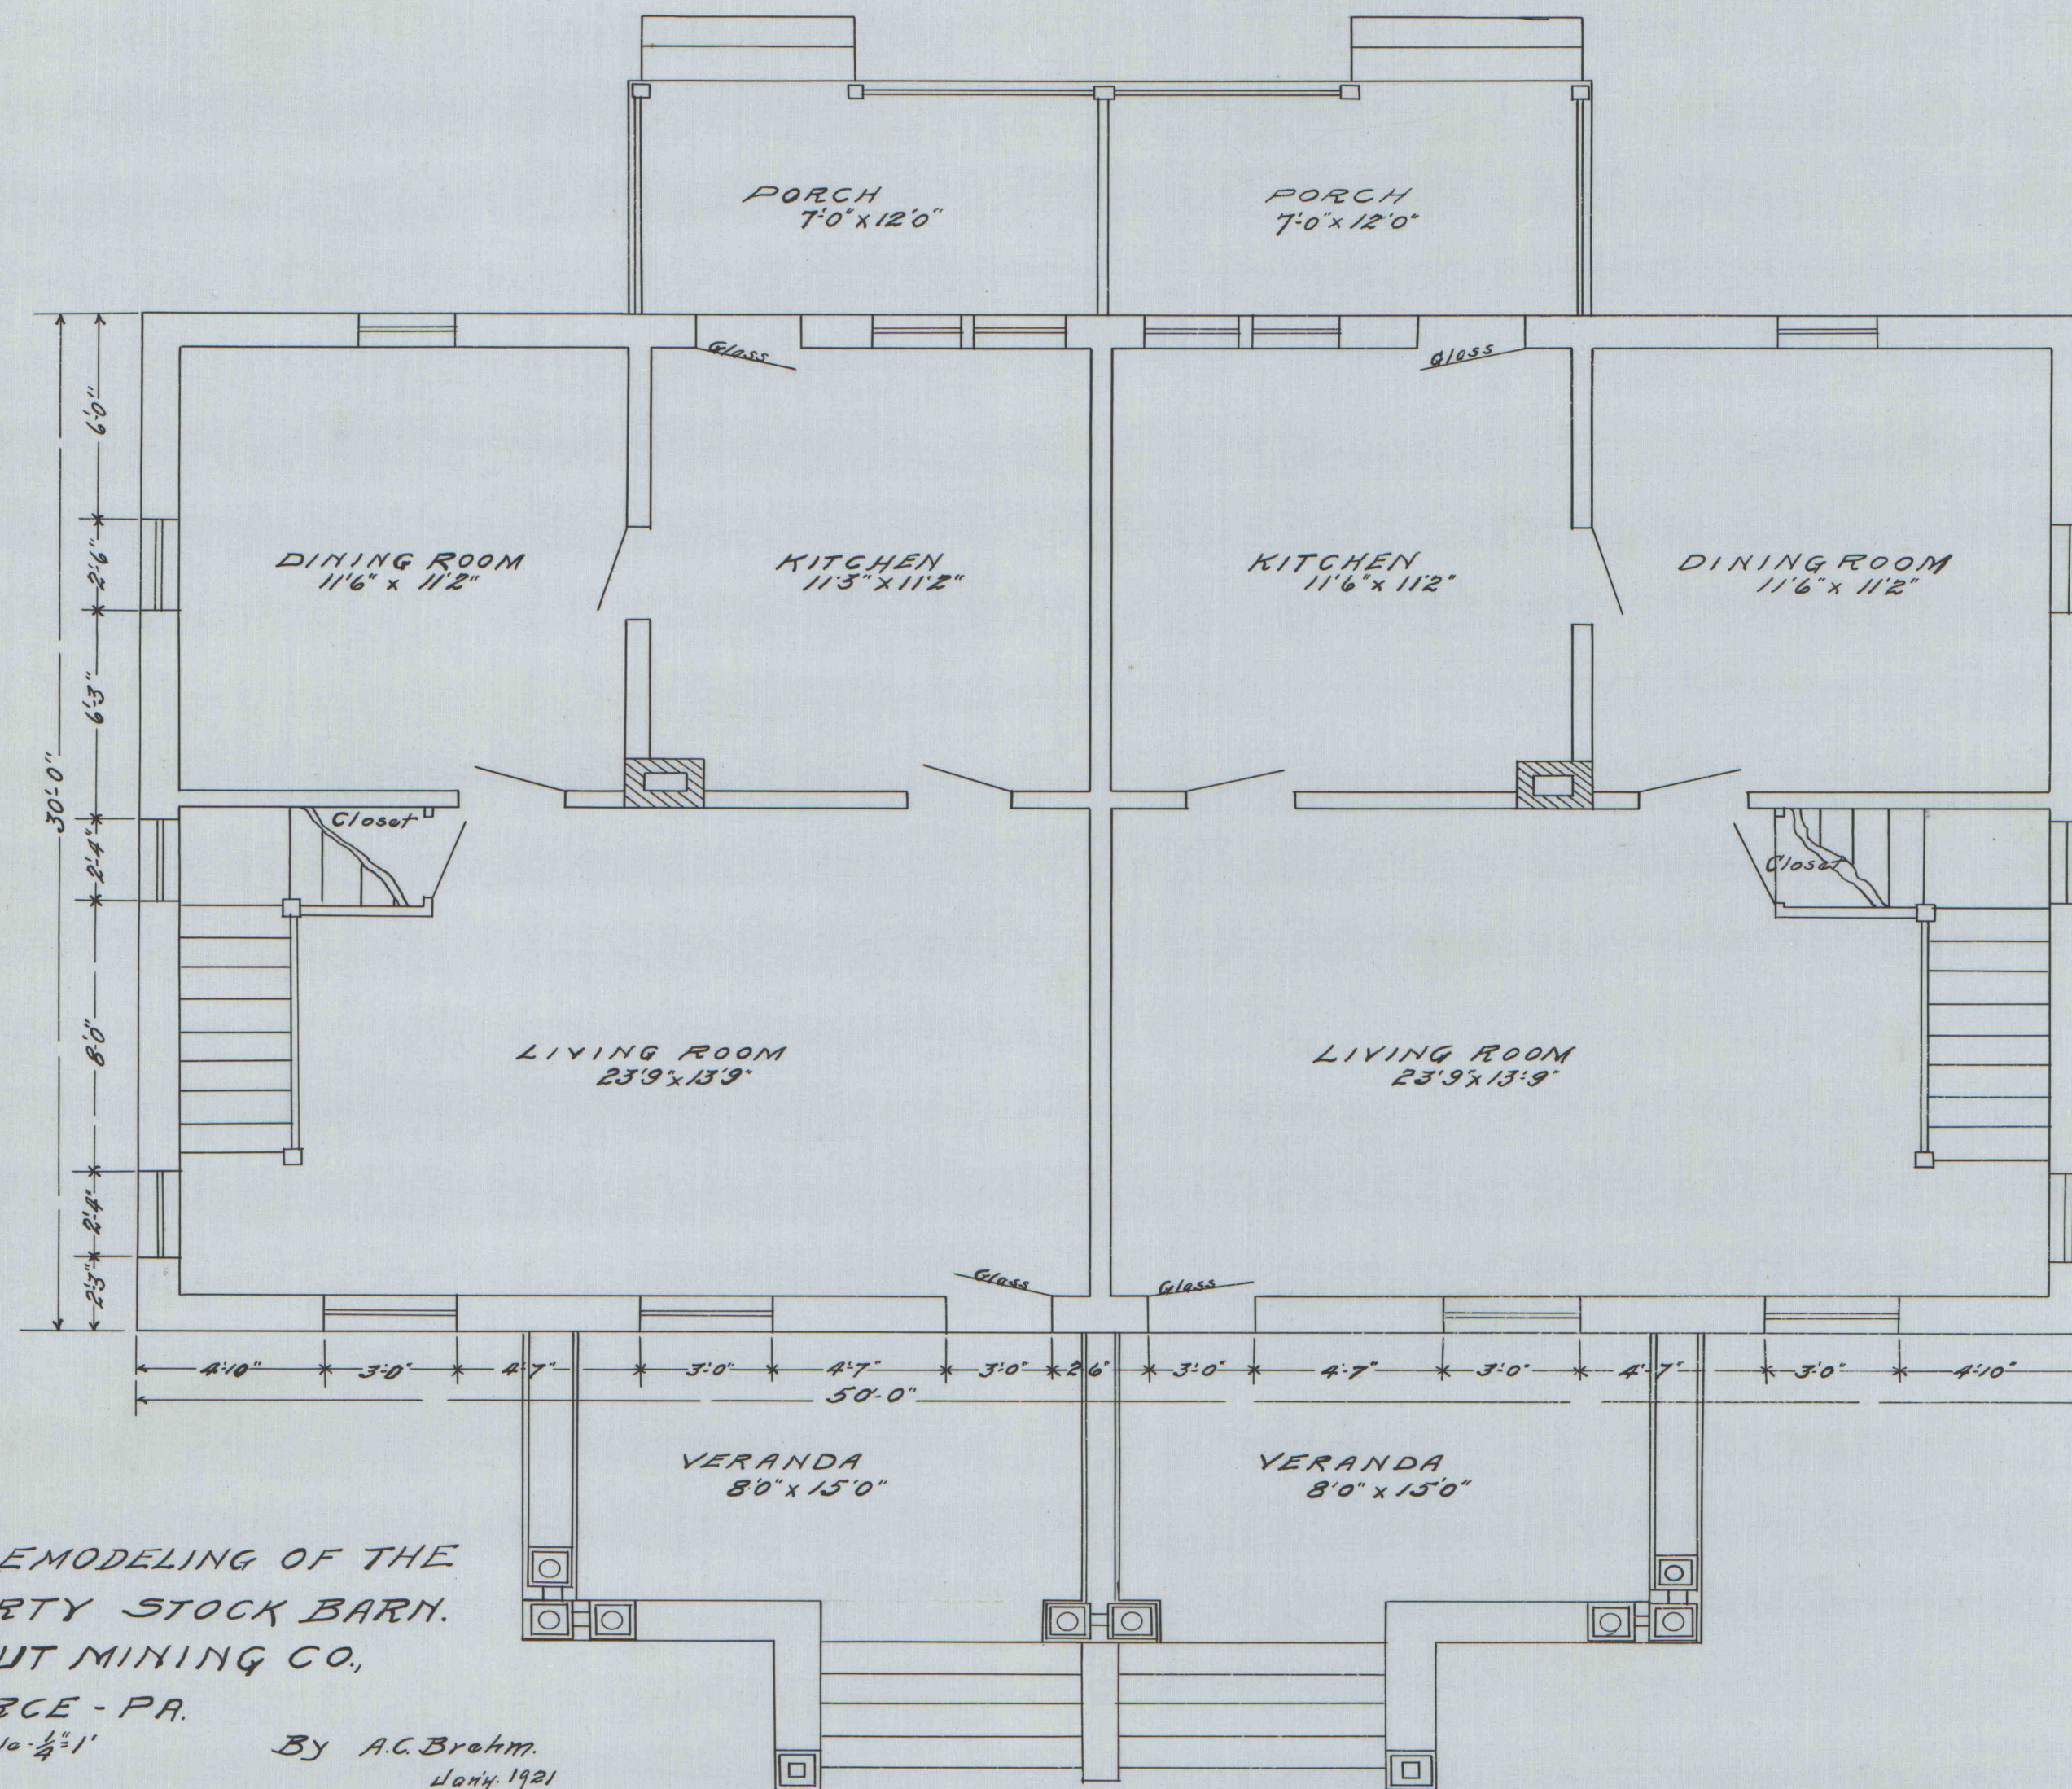

FIRST FLOOR PLAN