


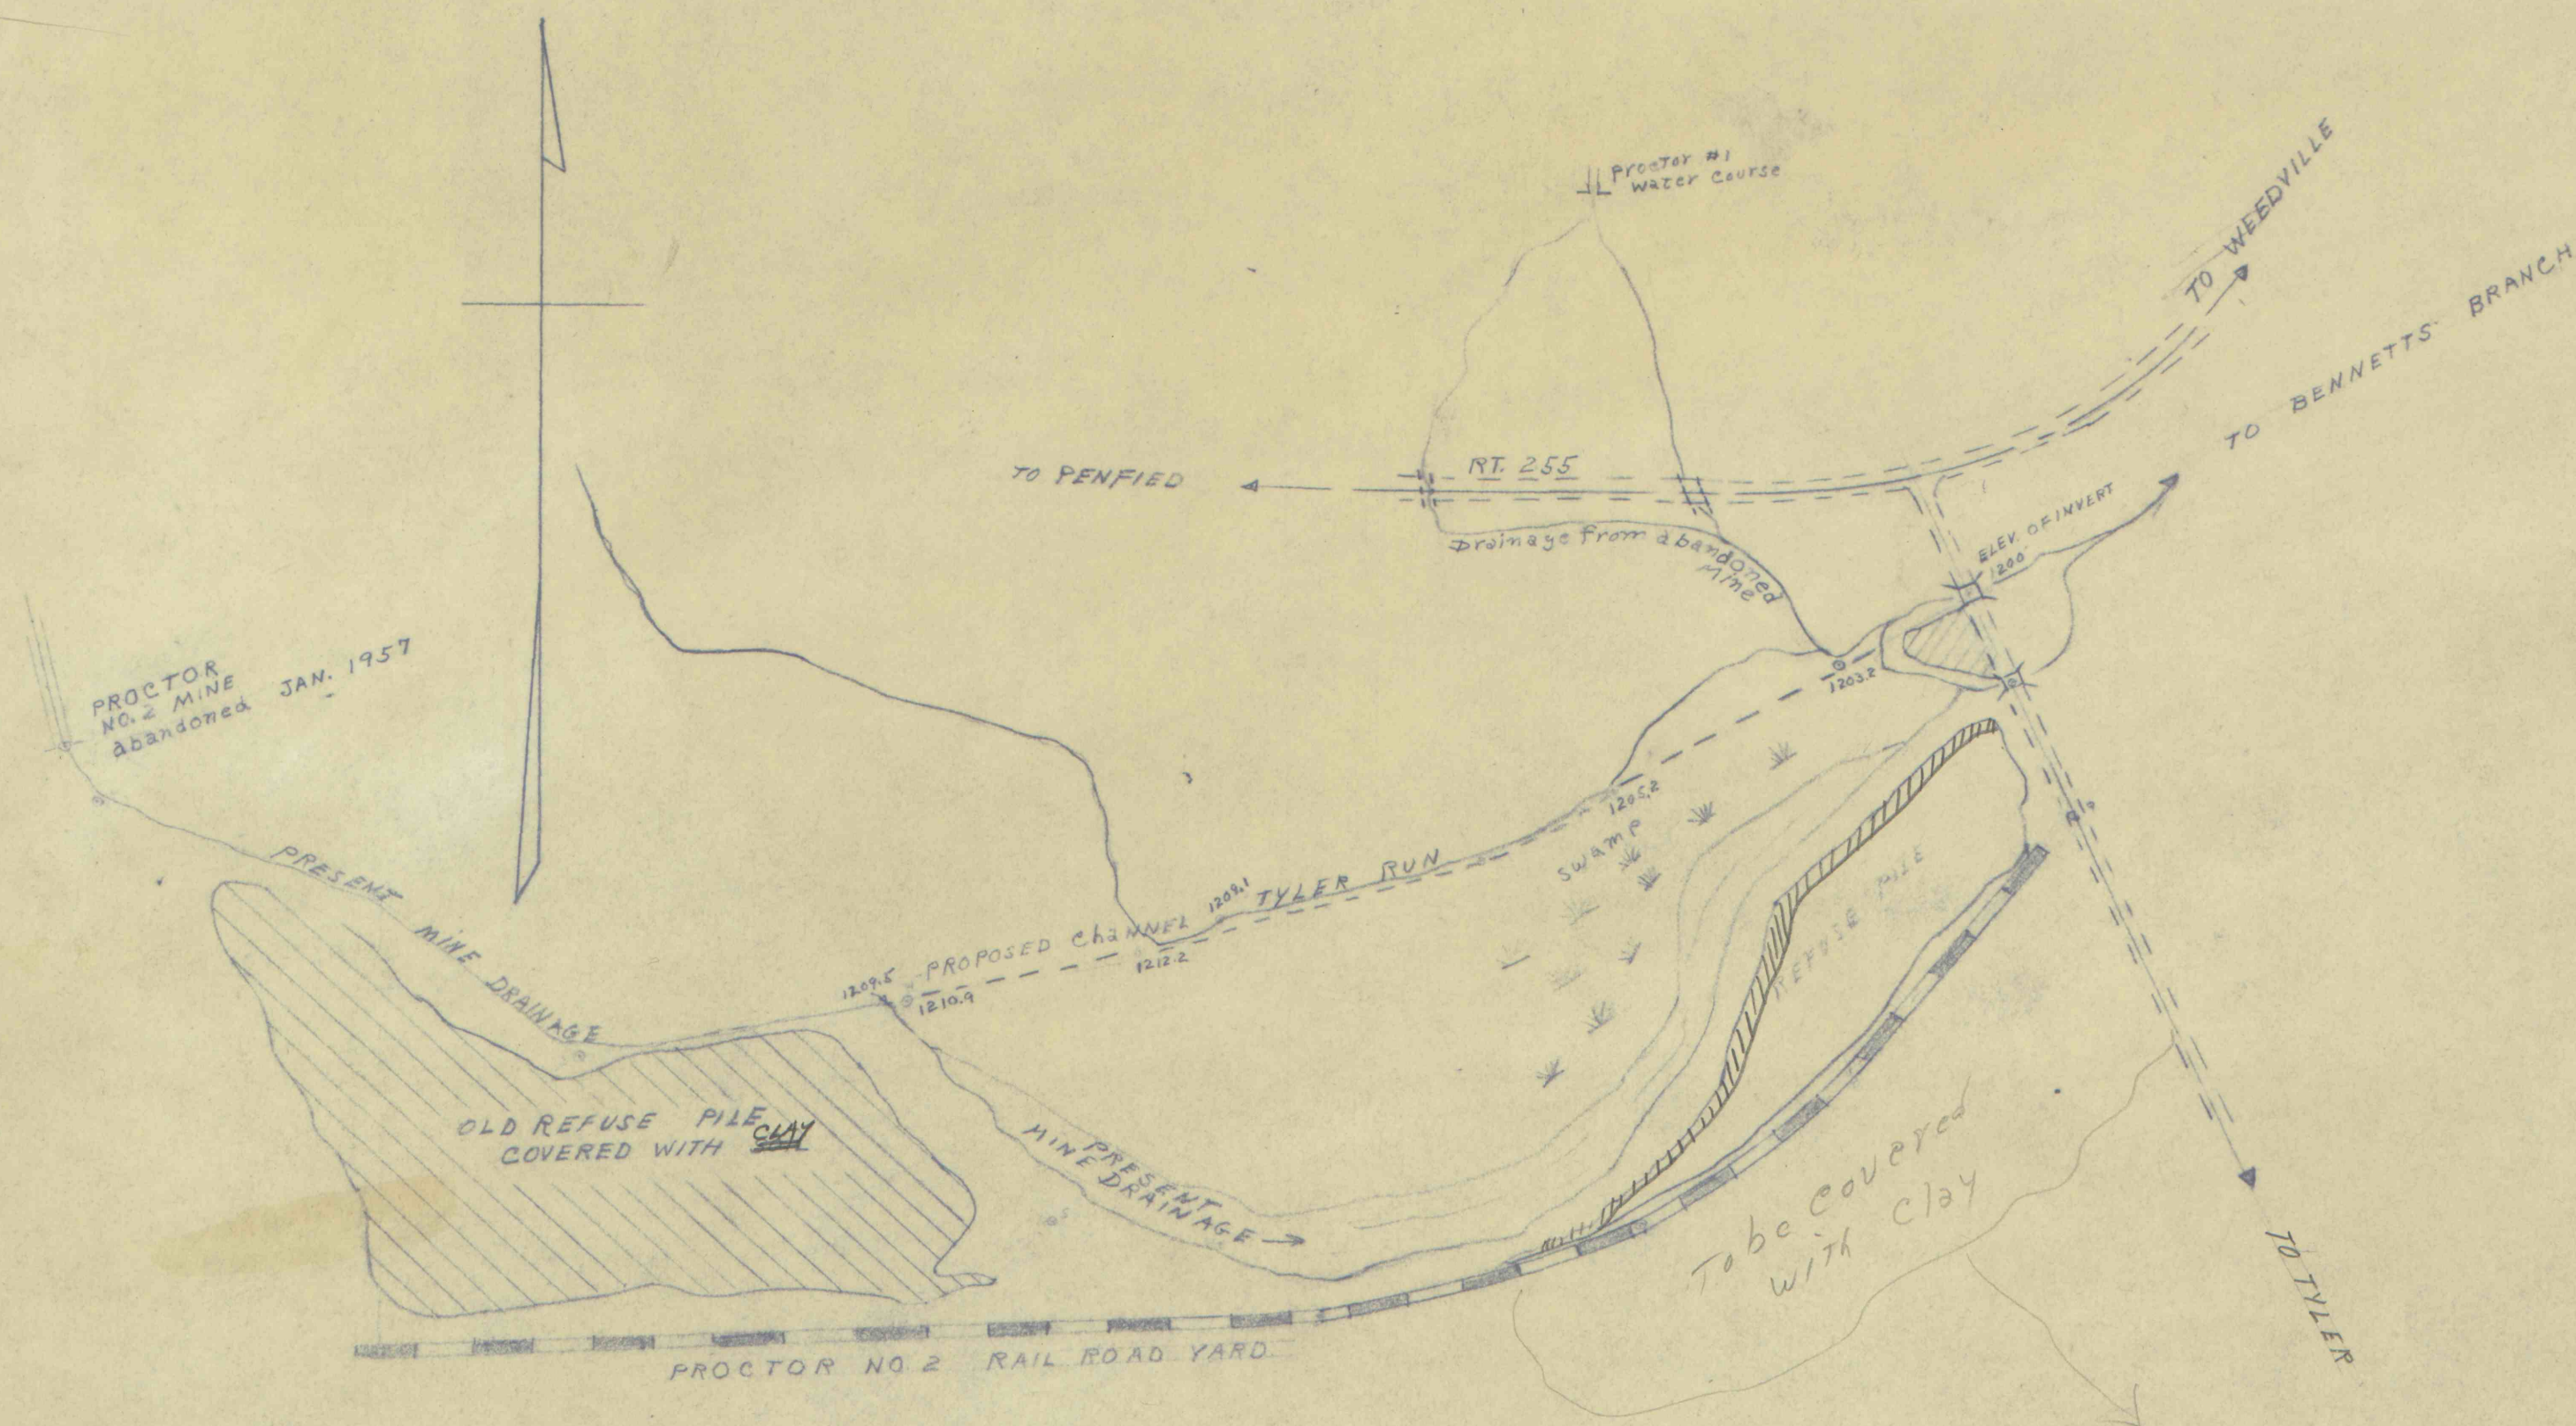

IMAPS# 15071

Completed 3-1-65
NEW SHAWMUT MINING COMPANY
ST. MARYS, PA.
PROPOSED PLAN OF MINE WATER DRAINAGE
FROM PROCTOR NO. 2 MINE & PROCTOR NO. 1
WATER COURSE.
////// AREA TO BE COVERED WITH SOIL
----- PROPOSED CHANNEL TO BE MADE
SCALE - 1 INCH = 200 FT.
DATE - NOVEMBER 16, 1964
DRAWN BY - LEWIS H. BURCH
APPROVED BY -
ELEVATION 1200' ASSUMED