


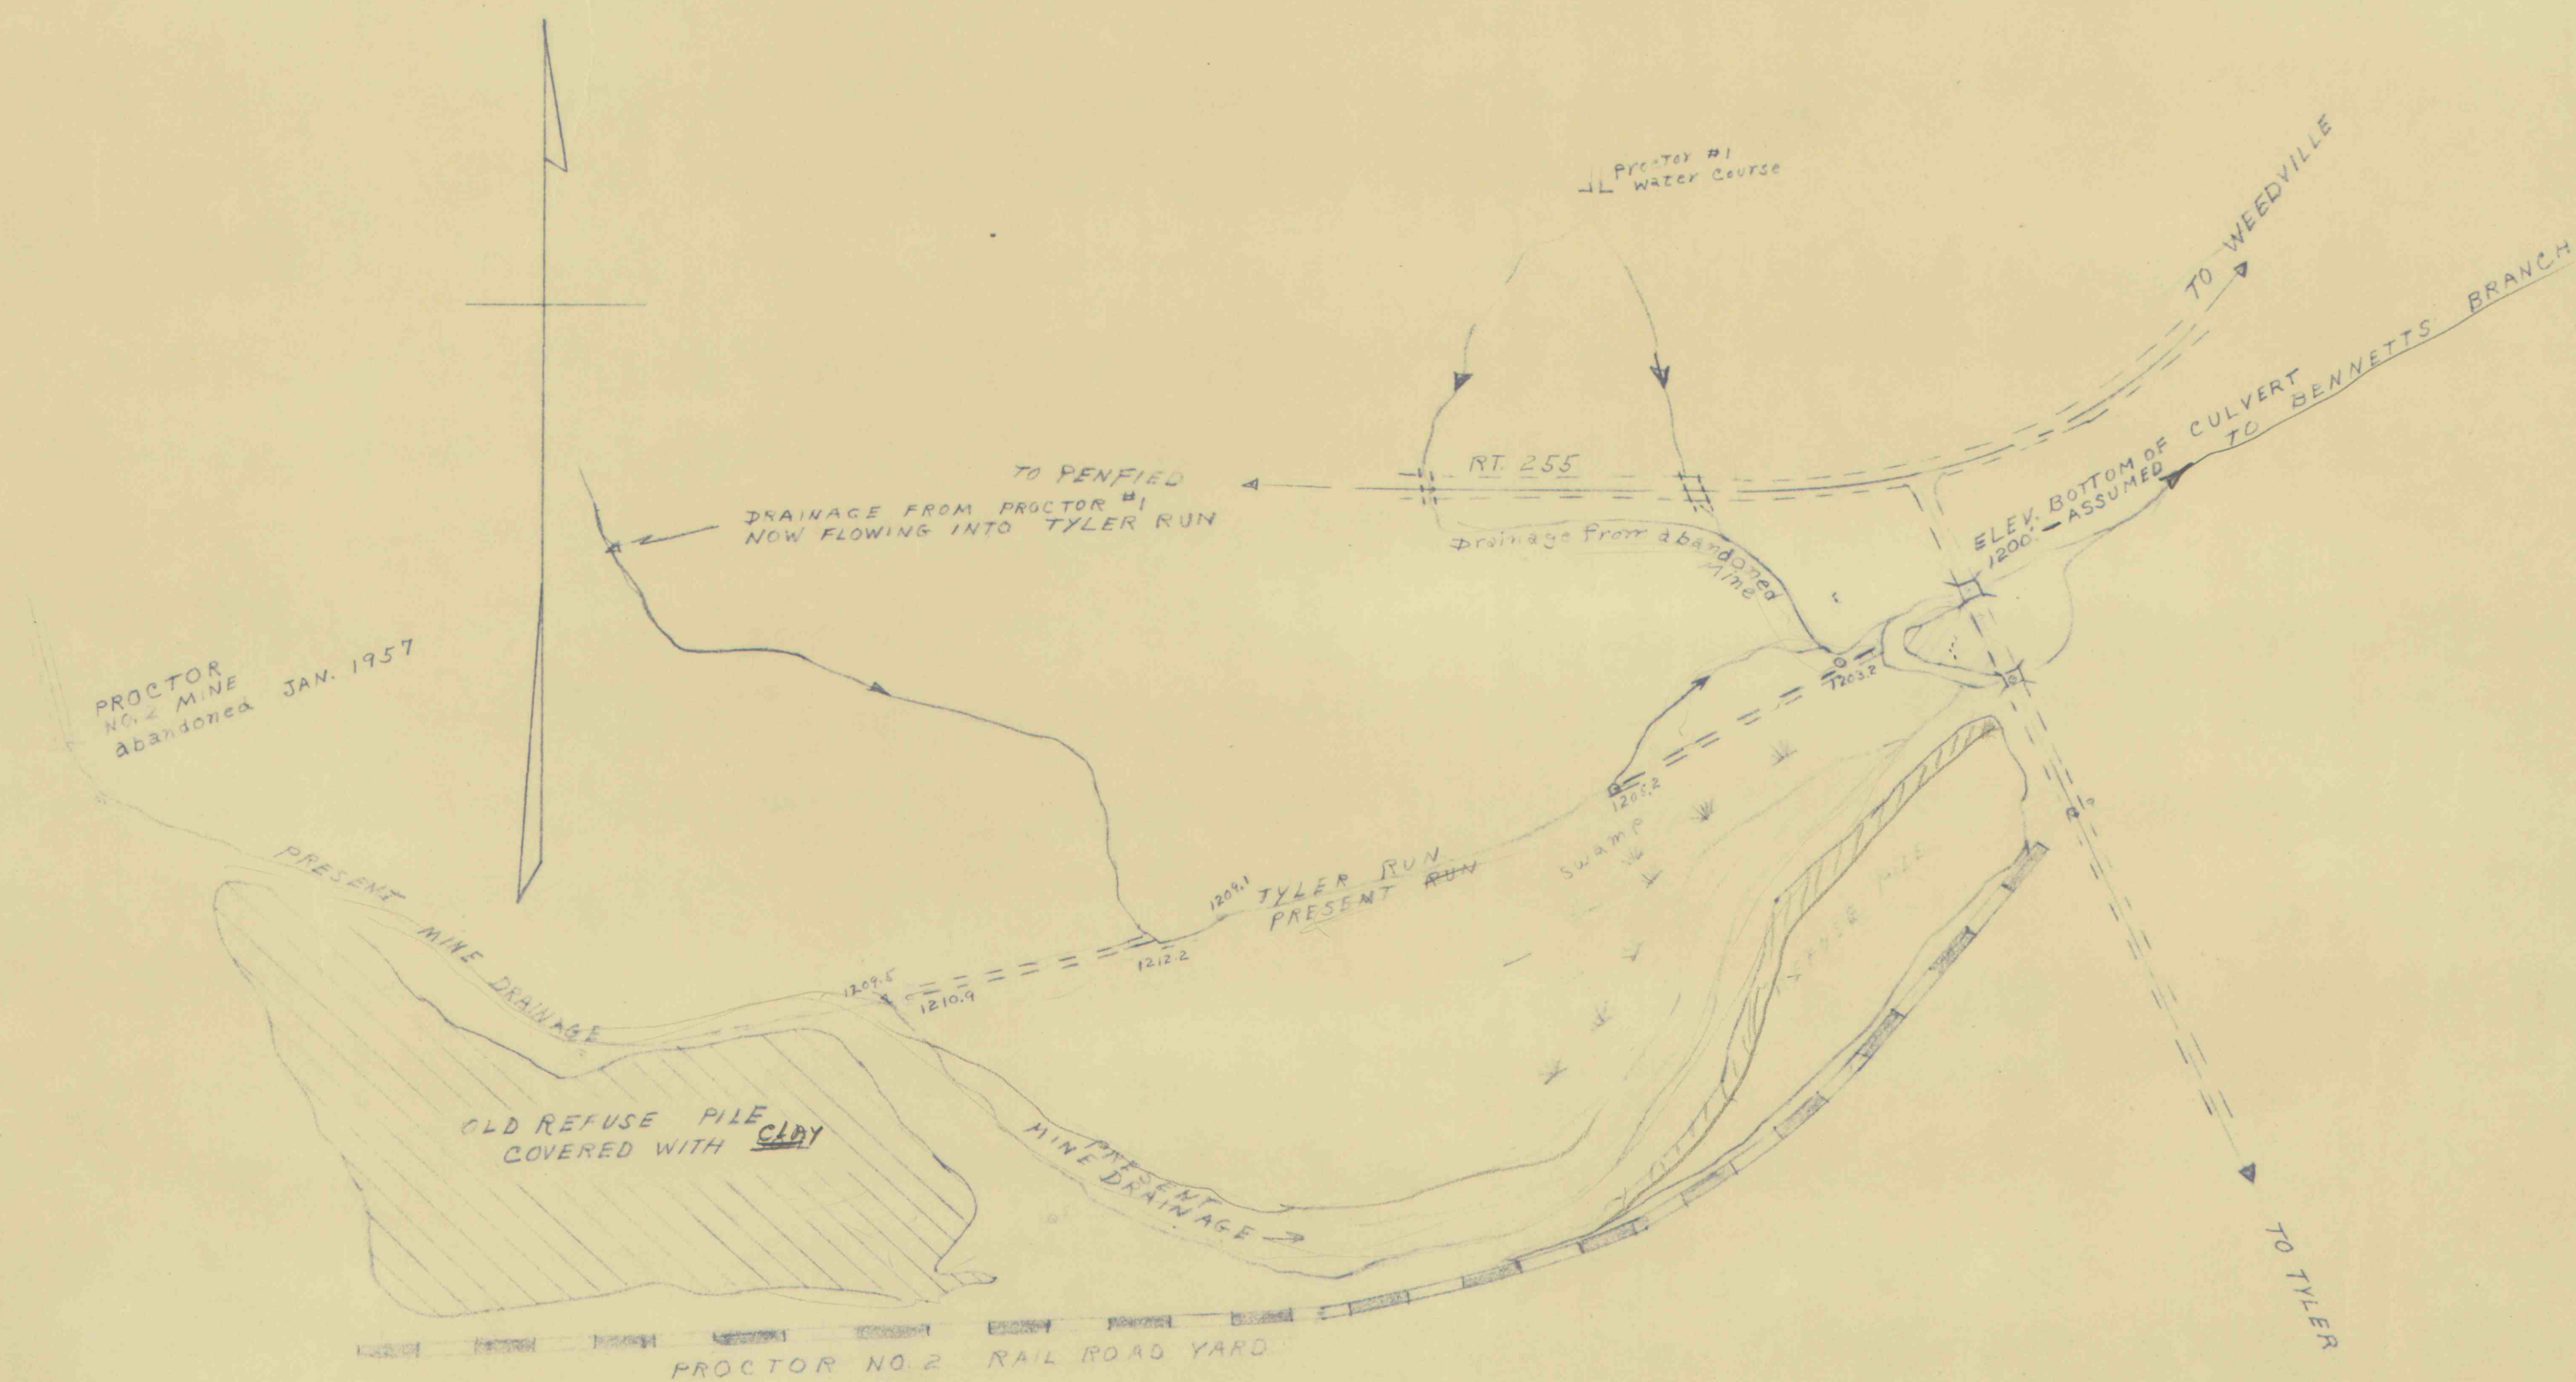

NEW SHAWMUT MINING COMPANY
ST. MARYS, PA.
PROPOSED PLAN OF MINE WATER DRAINAGE
FROM PROCTOR NO. 2 MINE & PROCTOR NO. 1
WATER COURSE.
AREA TO BE COVERED WITH CLAY
PROPOSED CHANNEL TO BE MADE
SCALE - 1 INCH = 200 FT.
DATE - NOVEMBER 16, 1964
DRAWN BY - LEWIS H. BURCH
APPROVED BY -