



TYPICAL PLAN VIEW

1" = 20'

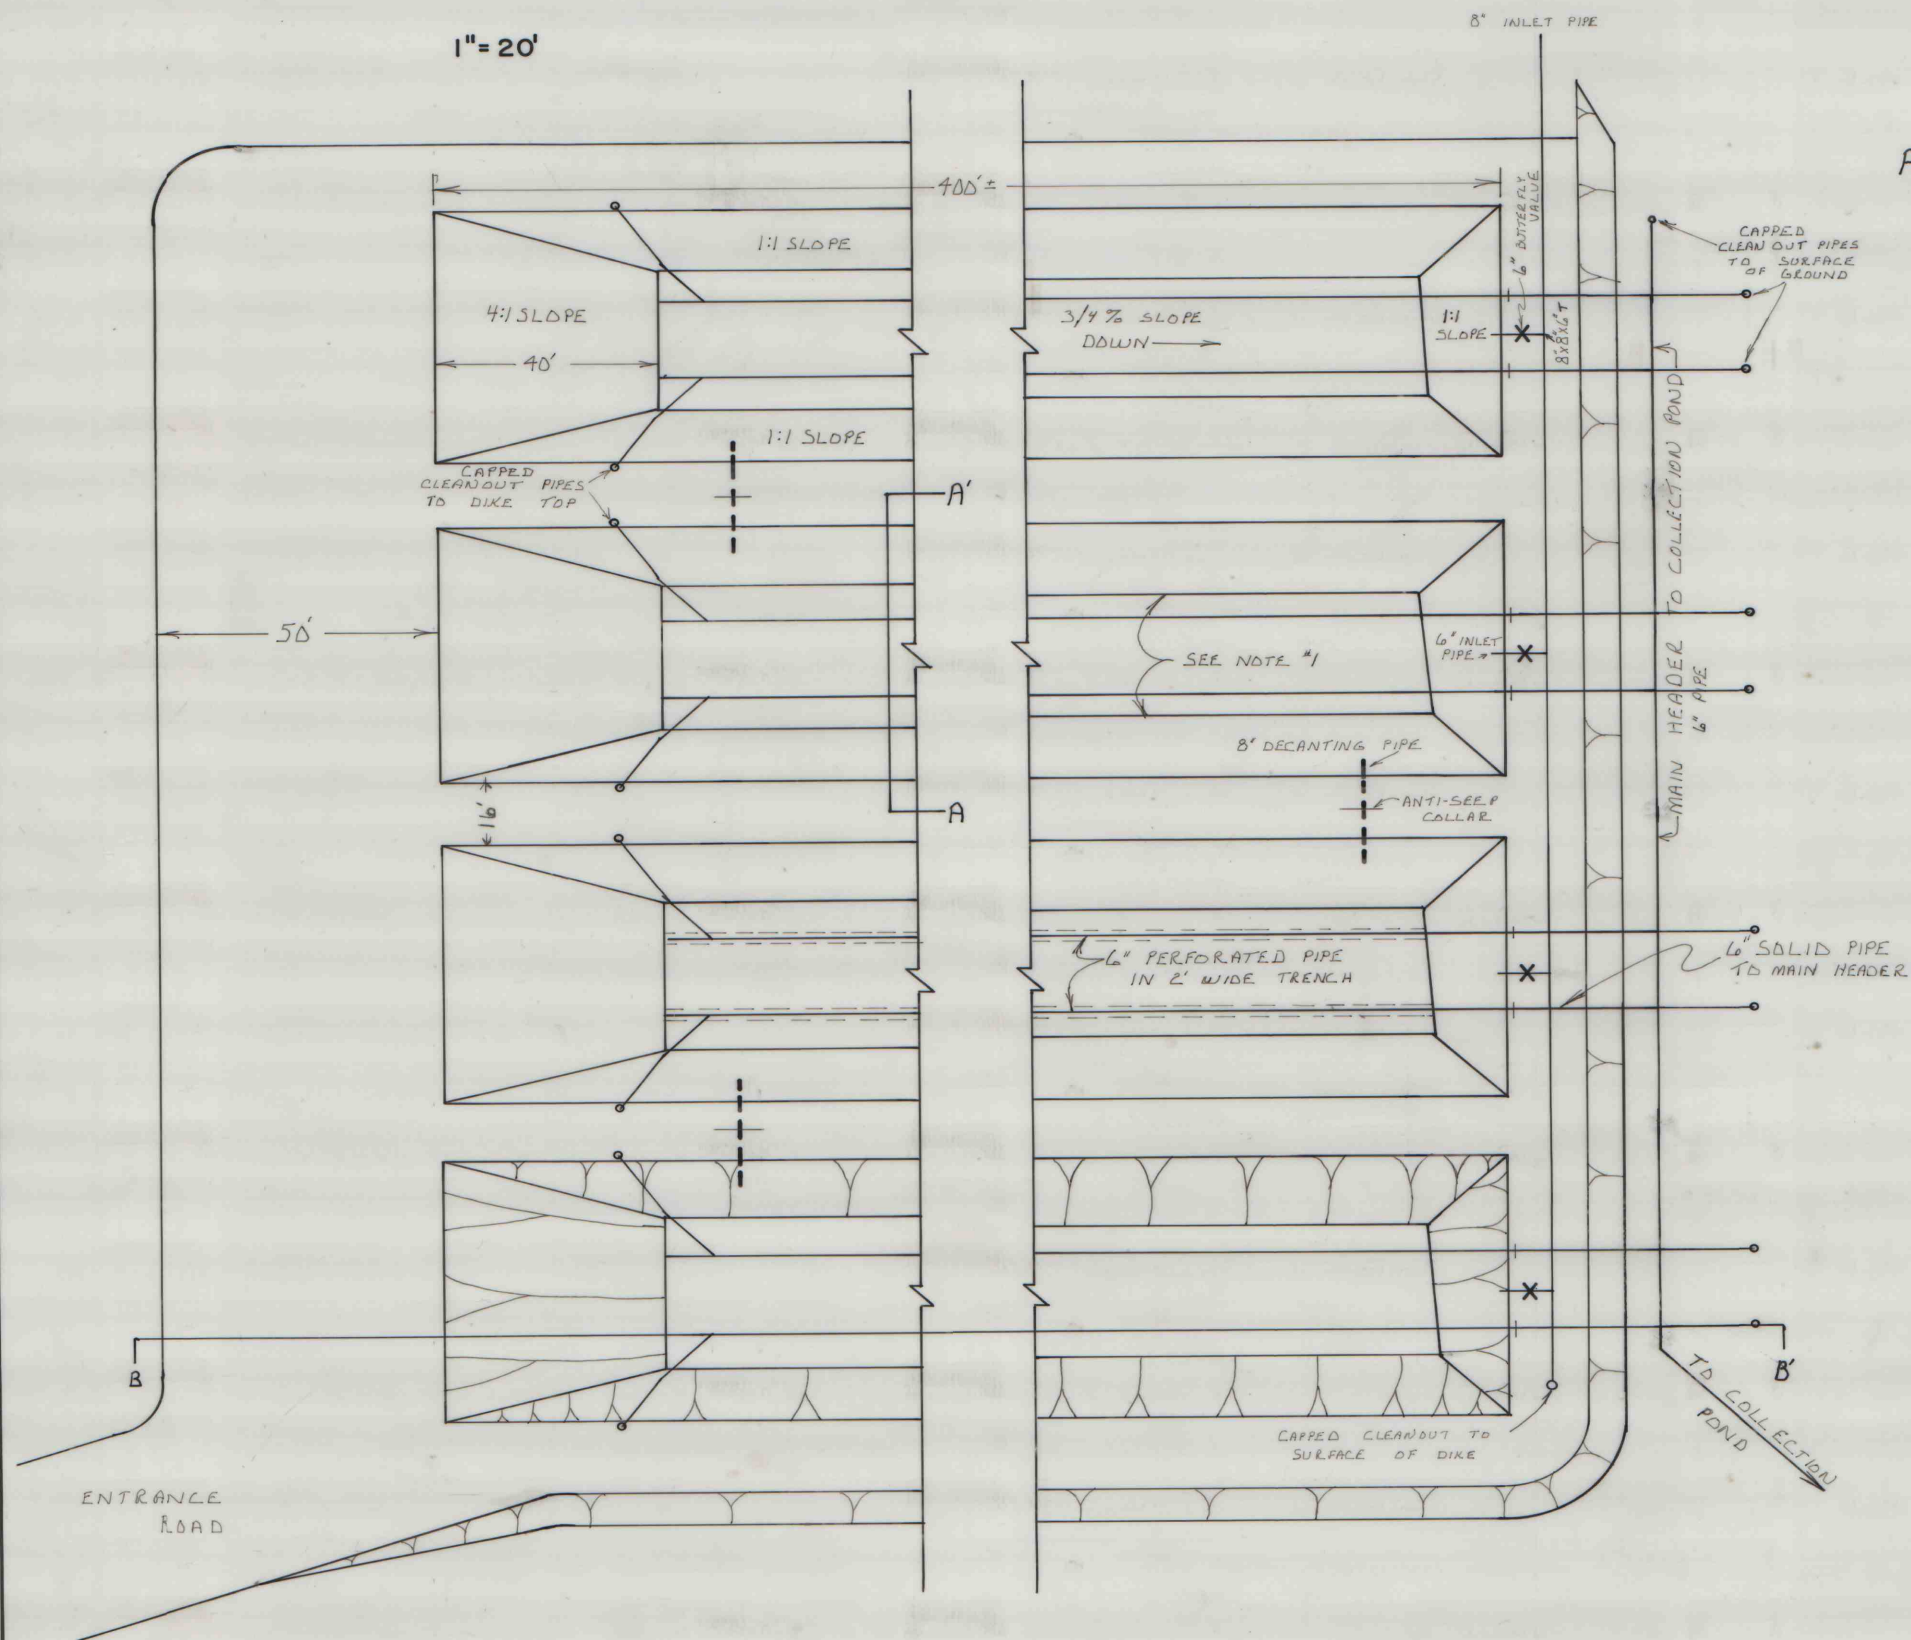

TYPICAL CROSS SECTIONS

1" = 5'

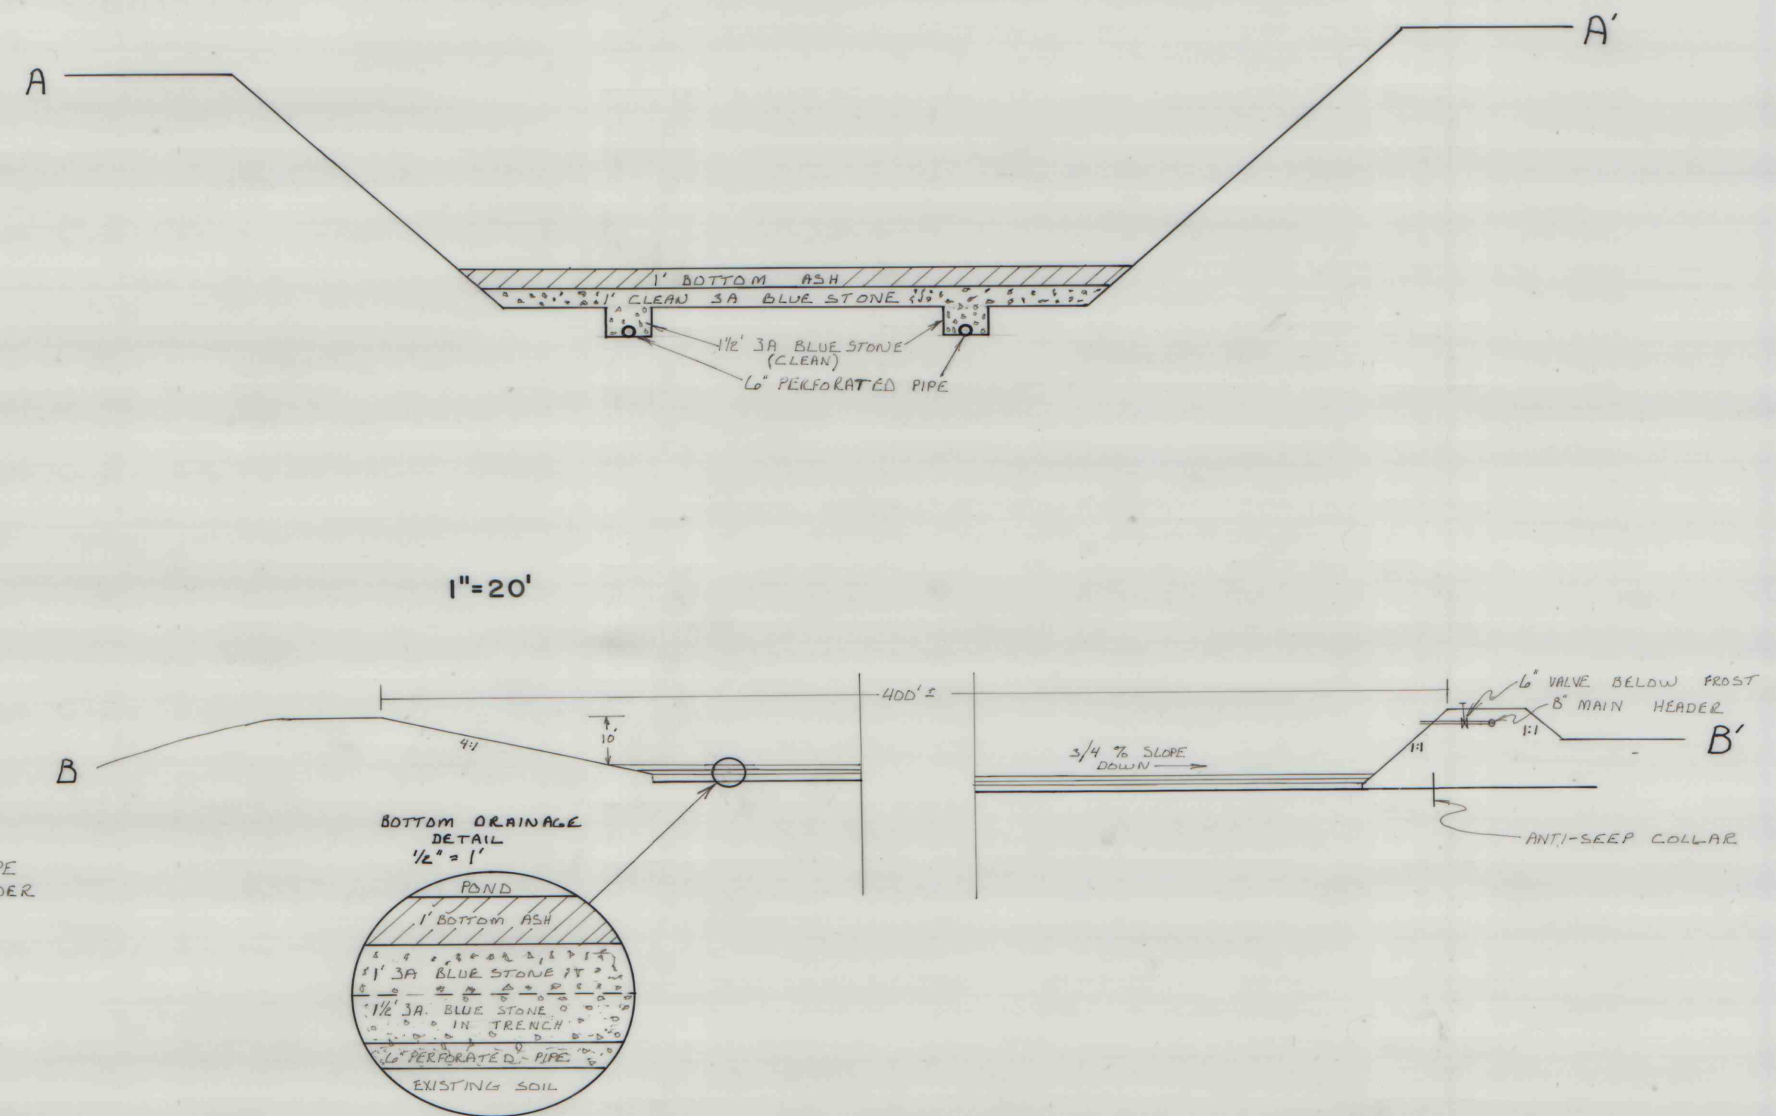

NOTES

1. BOTTOMS OF PONDS NARROW DUE TO CONVERGING SLOPES

HELVETIA COAL CO.	
ENGINEERING DEPT., INDIANA, PA.	
DRAWING NO. 2	
MADE BY M.D.S.	SCALE AS SHOWN
TRACED BY	DATE 6-6-83
CHECKED BY	NO.

IMAPS # 15215