
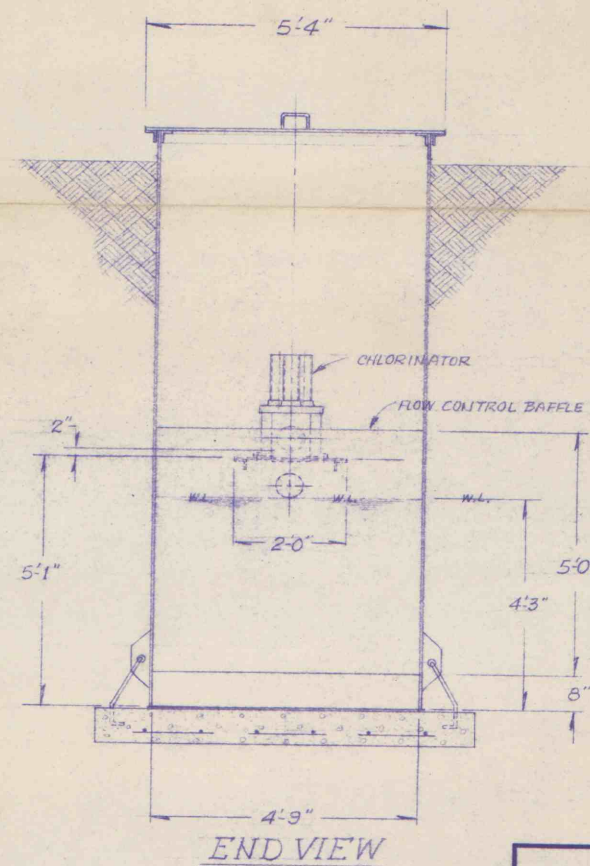
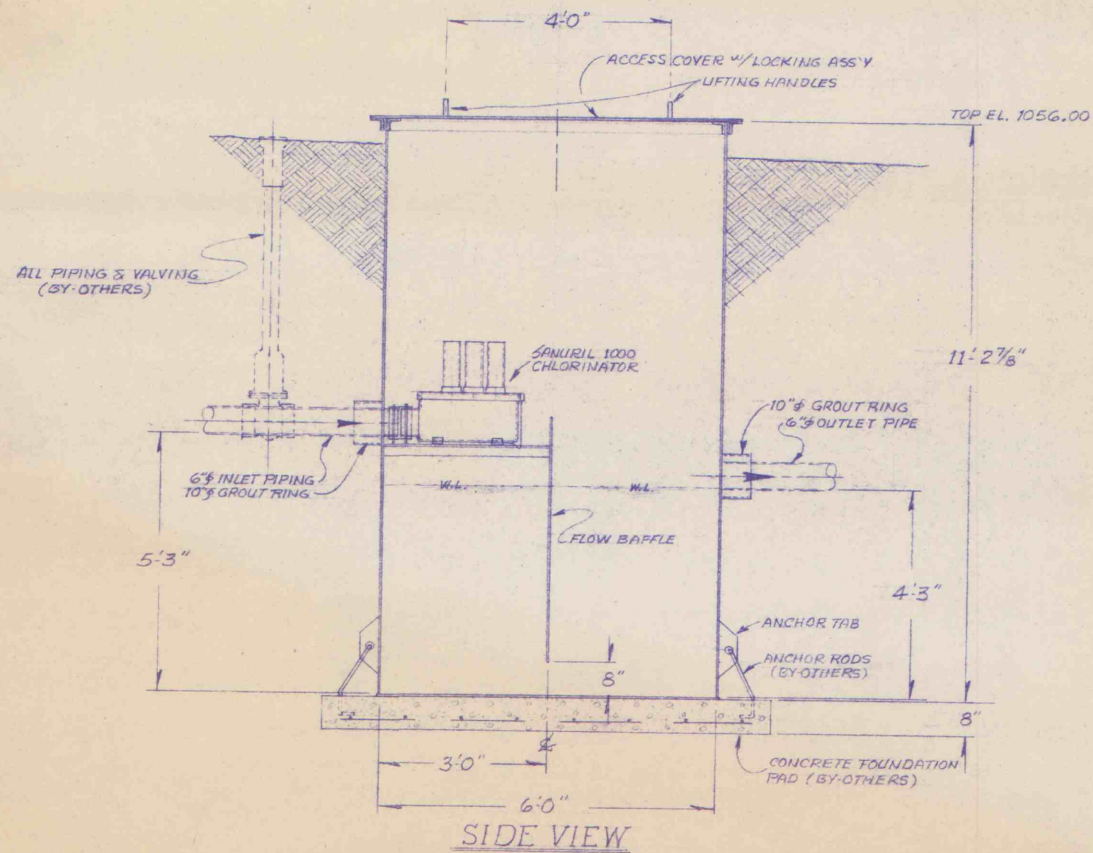


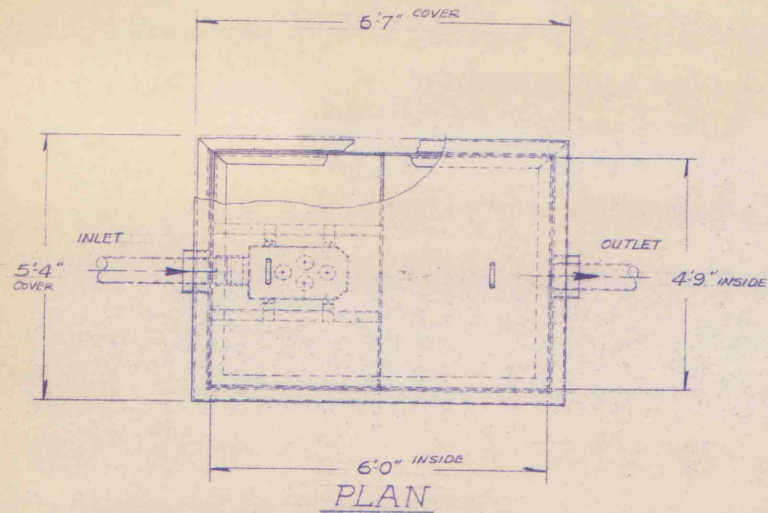

RECEIVED
JUN 27 1981
Elmer N. Neely

APPROVAL DRAWING
BEFORE PRODUCTION CAN BEGIN A COPY
OF THIS DRAWING MARKED APPROVED
MUST BE RECEIVED FOR OUR FILES AT
HYDRO-AEROBICS INTERNATIONAL, INC.
DATE: _____

PLANT MODEL NUMBER	DESIGN FLOW G.P.D.	TANK VOLUME GALLONS	RETENTION TIME MINUTES	CHLORINATOR VOLUME G.P.M.
H-900-CL ₂	14,727 gal.	900 gal.	88 min.	35 G.P.M.

PAINT: (2) coats inside and outside,
Sherwin Williams, Coal Tar Epoxy.
SMAPS # 15304

HYDRO-AEROBICS INTERNATIONAL, INC.			
5655 Mellie Avenue	P.O. Box 222	Milford, Ohio 45150	(513) 831-1700
SCALE: 1/2"=1'-0"	APPROVED BY:		DRAWN BY EFO
DATE: 11-18-80	REVISED 1-21-81		
WASTEWATER TREATMENT SYSTEM CHLORINE CONTACT TANK			
PROJECT: Lucerne No 6 Mine, Helvetia Coal Co.			DRAWING NUMBER H-900-CL ₂