


Number 649
 Date 6-27-19.
 Scale As shown.
 Drawn by F.O.A.

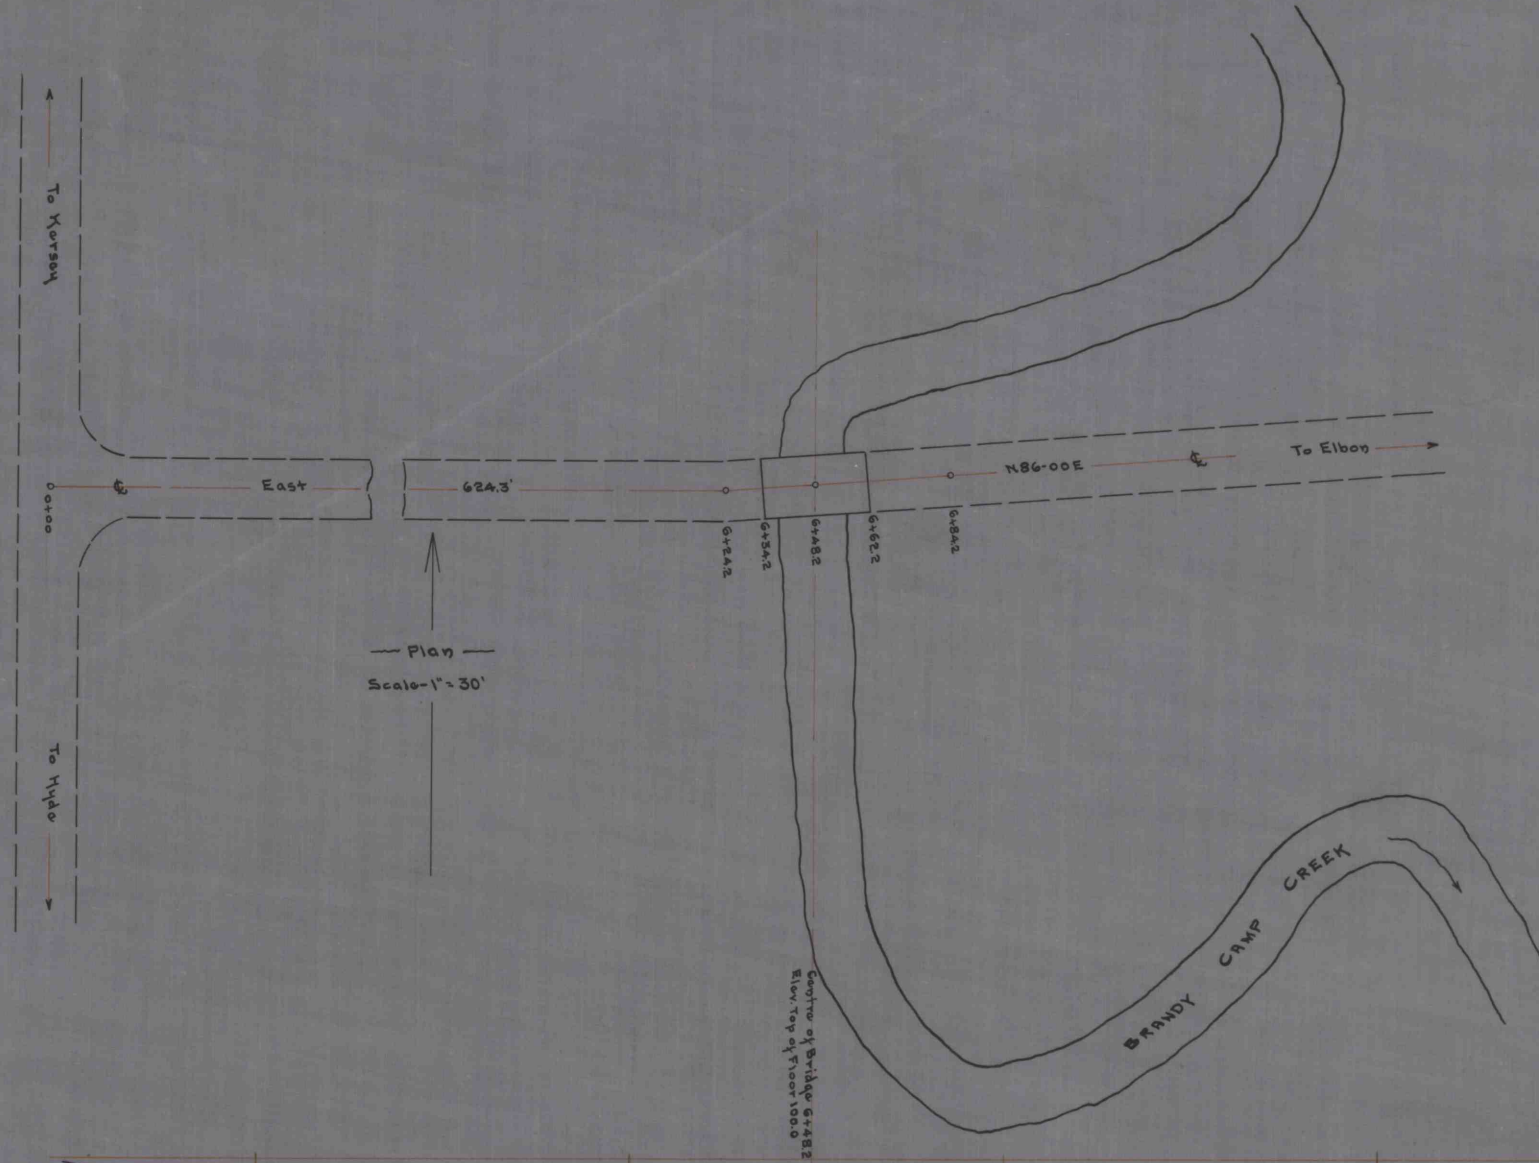

PROPOSED BRIDGE
 OVER
 BRANDY CAMP CREEK
 NEAR
 ELBON-HORTON TWP.-ELK CO.
 SURVEYED-6-23-19.

