
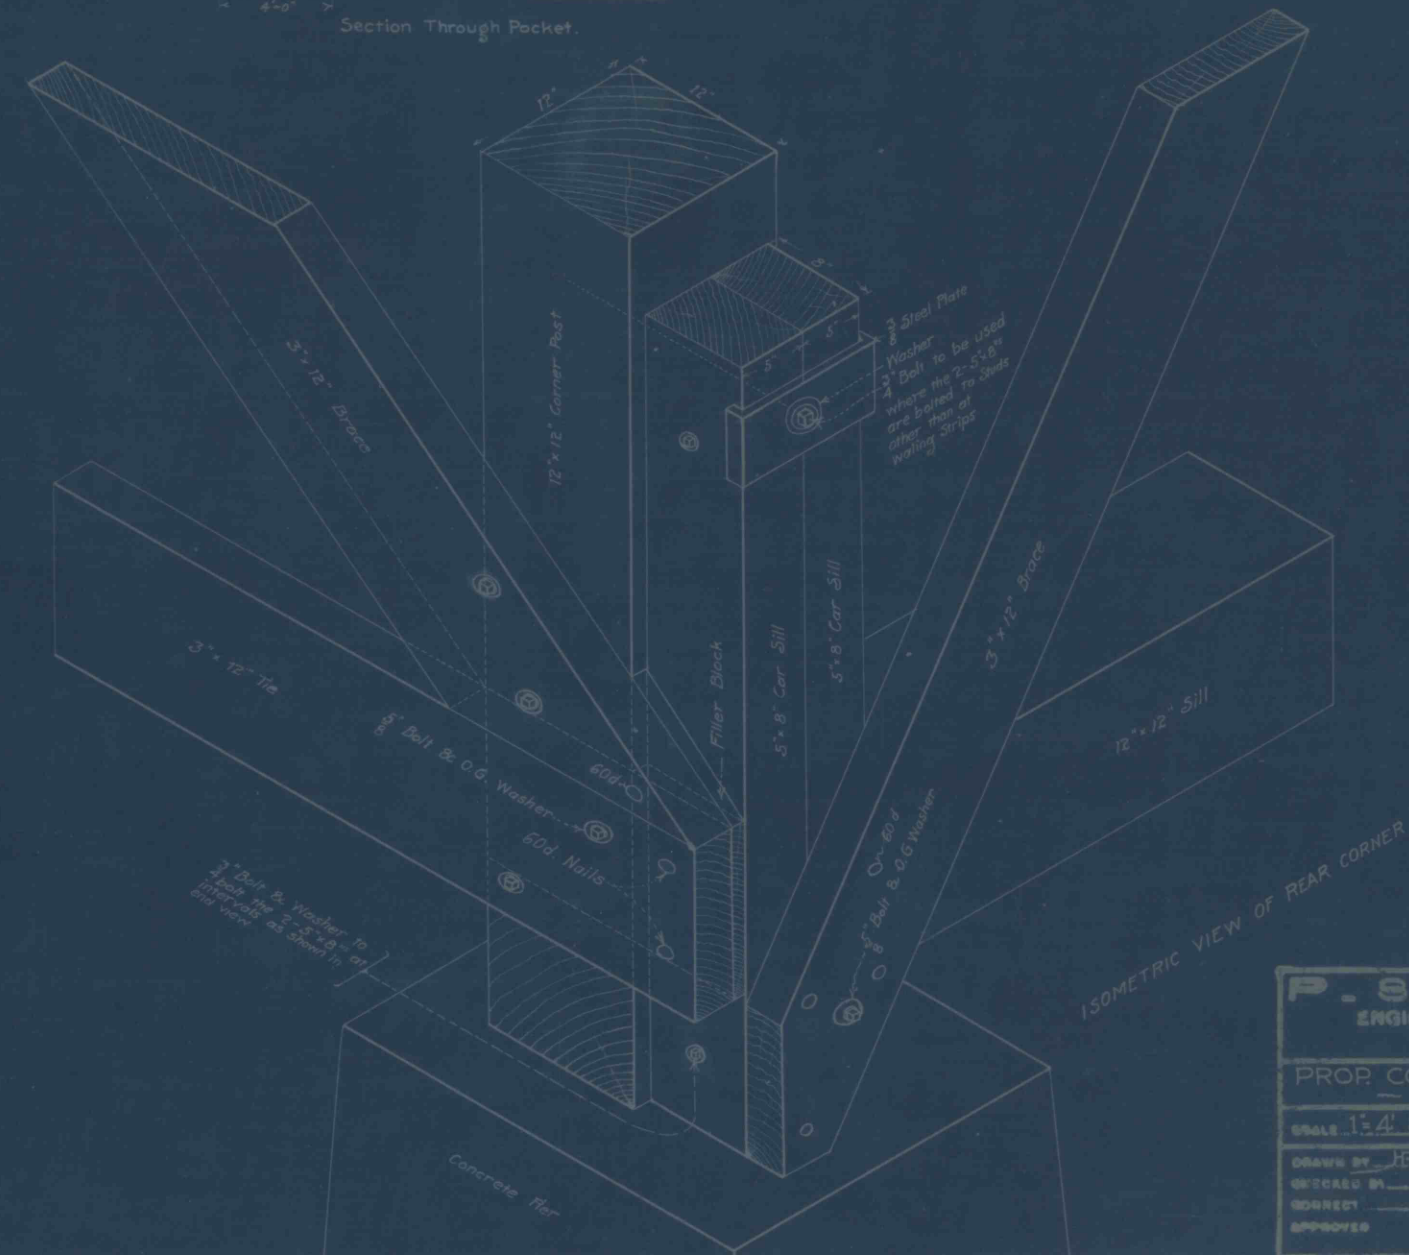
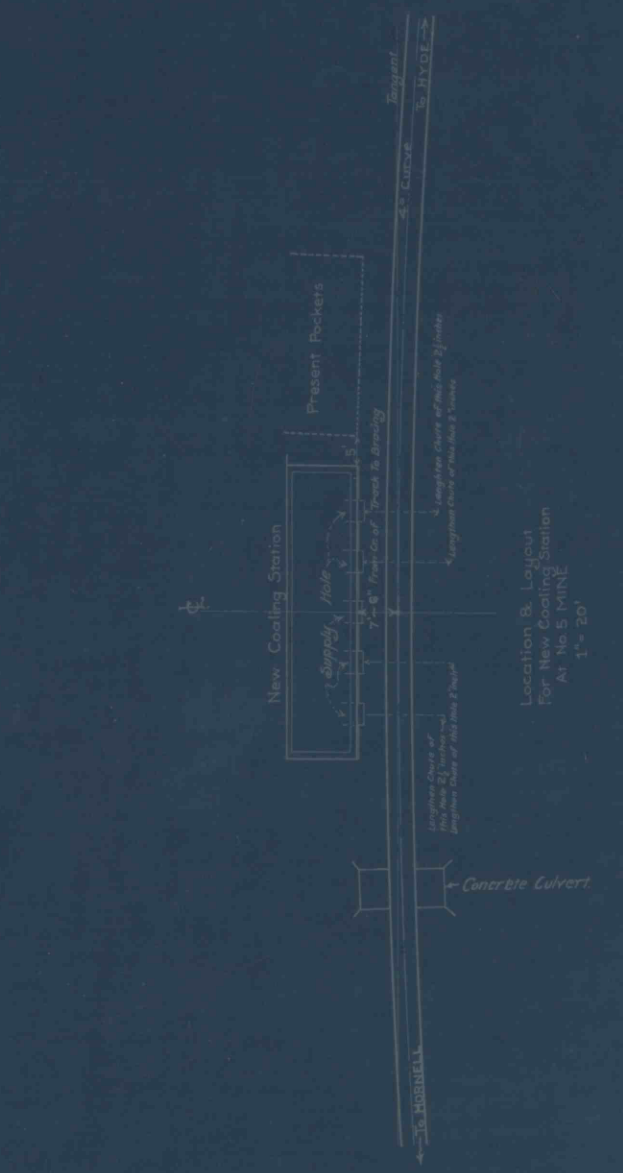
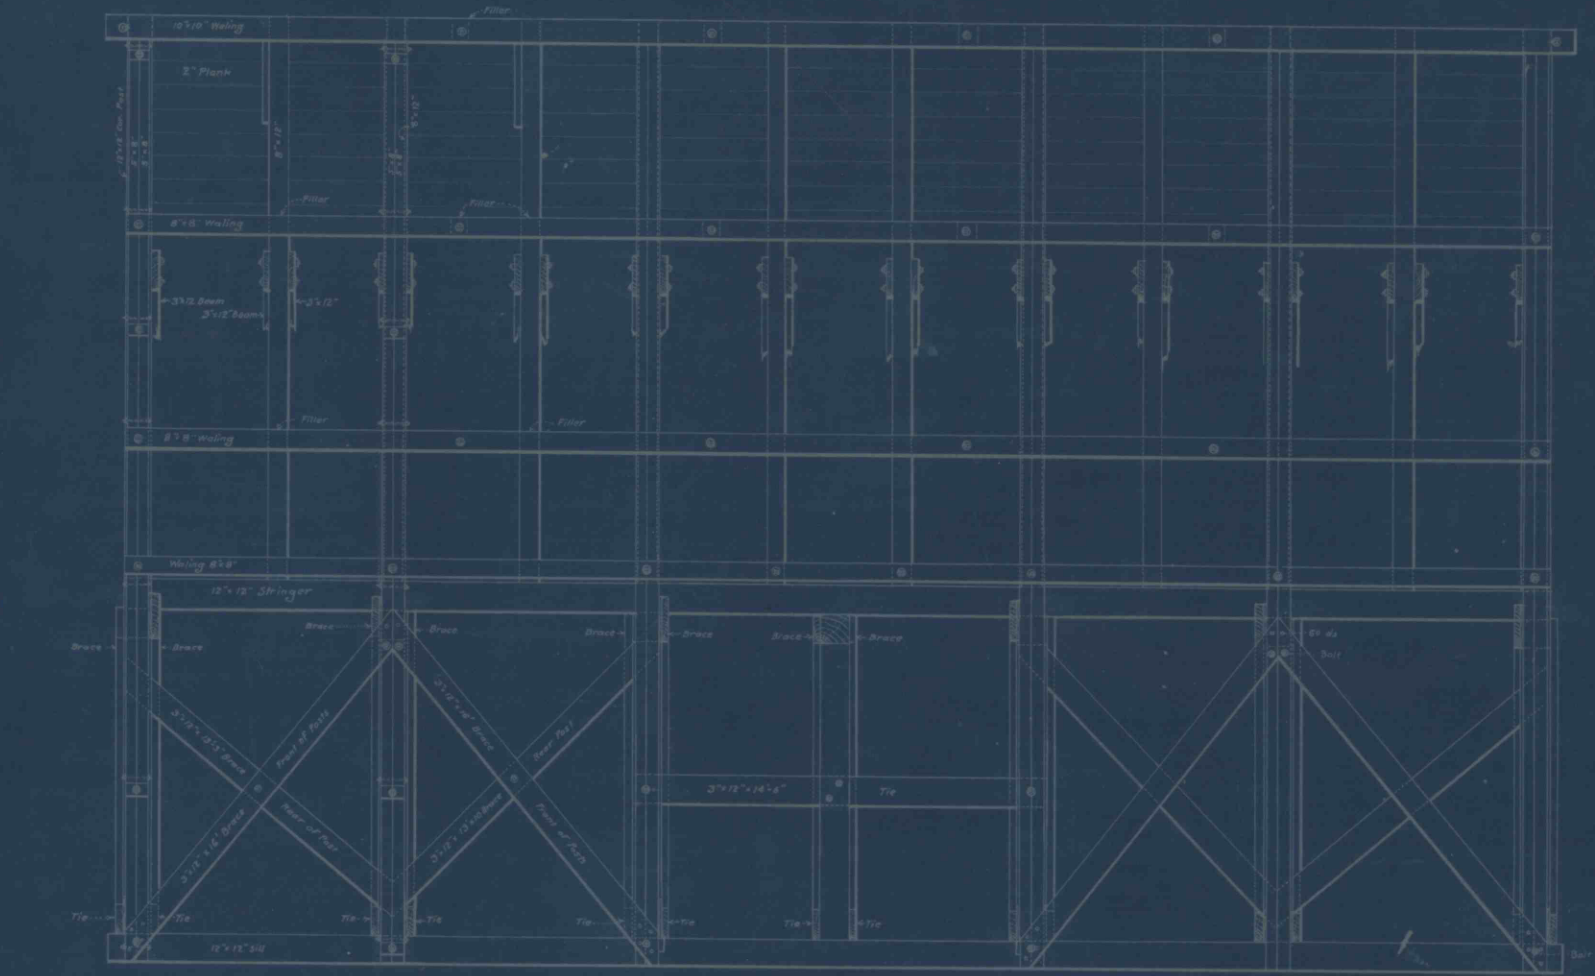
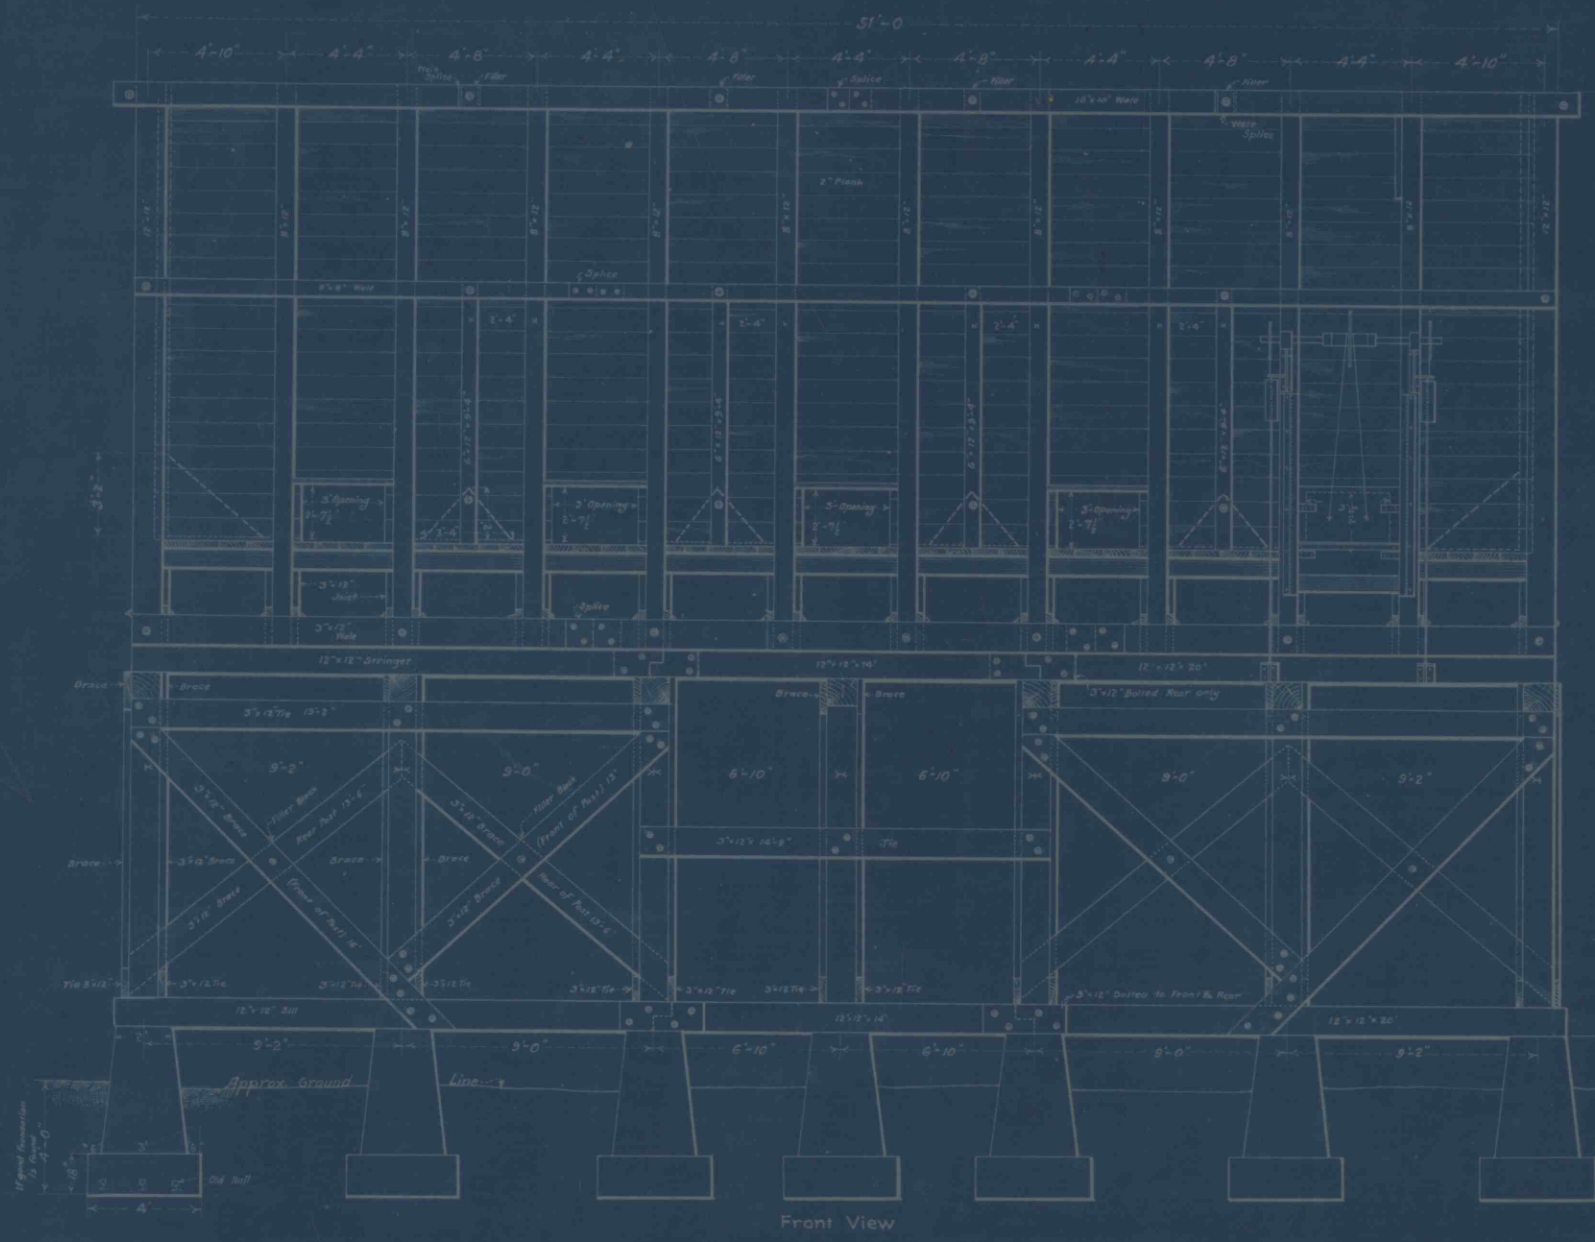
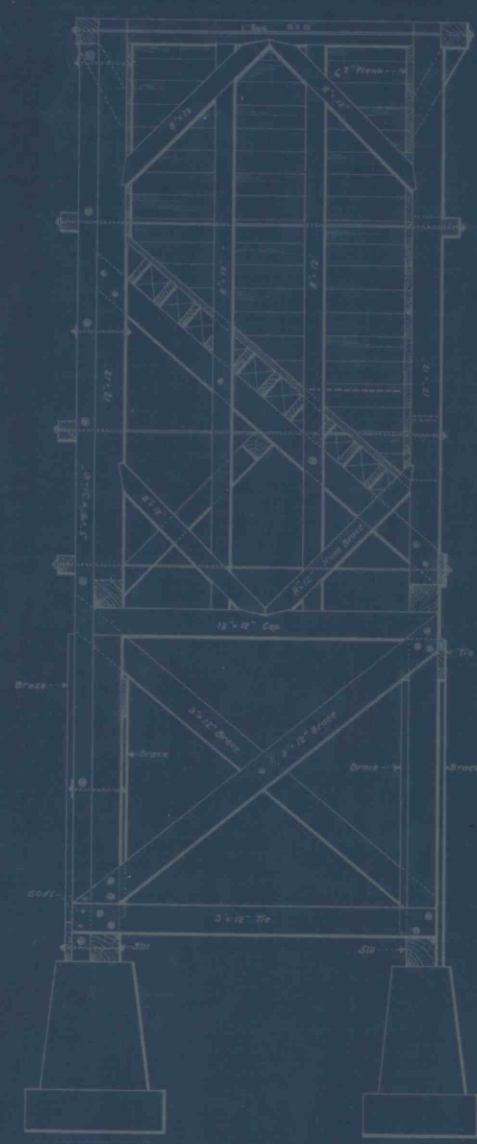


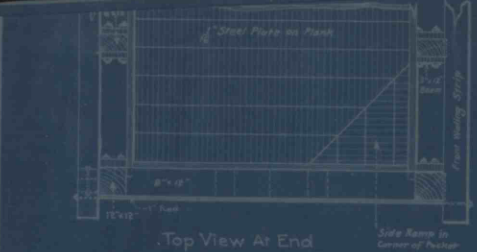

P. S. & N. R. R.	
ENGINEERING DEPARTMENT	
ANGELICA, N. Y.	
PROP. COALING STATION	
- AT NO. 5 -	
SCALE 1/4" = 1'-0"	March 8, 1912
DRAWN BY HEN	PERMIT NO. 12
CHECKED BY	FILE NO. 5-26
CORRECT	MAN NO. 709
APPROVED	