


SHEET NO. 7

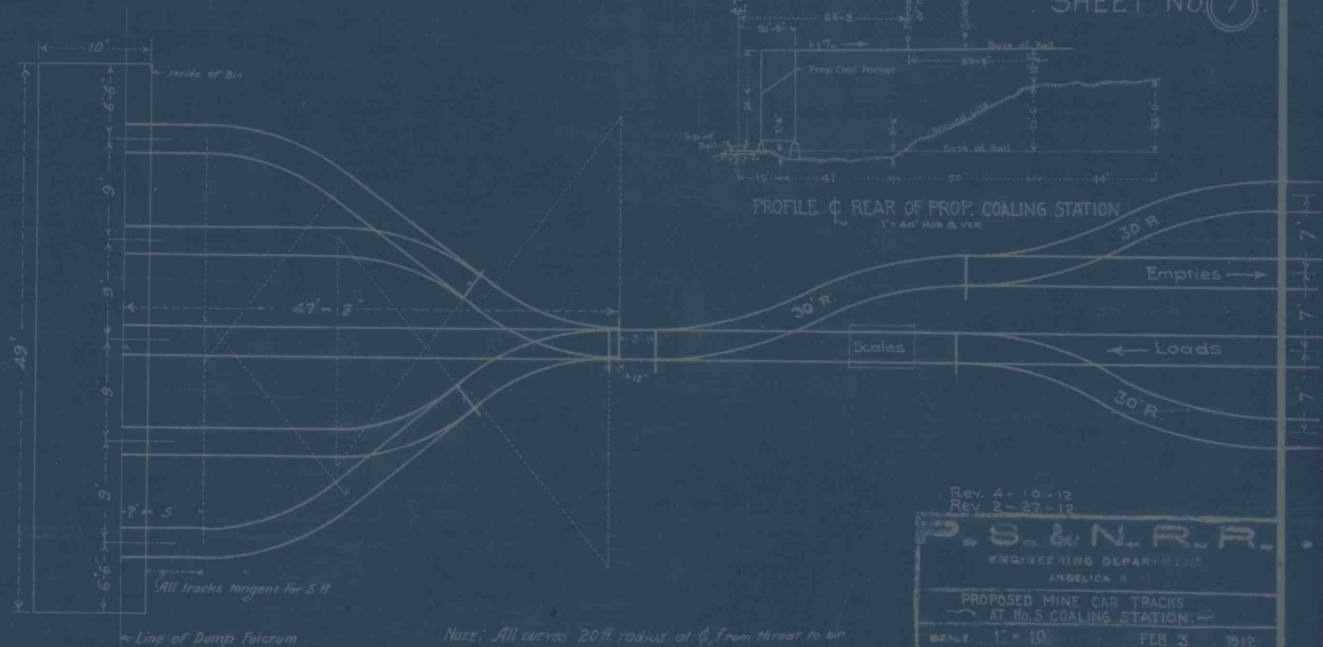

PROFILE OF REAR OF PROP. COALING STATION
1" = 40' HORIZ. & VERT.

Note: All curves 20 ft. radius at $\frac{1}{2}$ from throat to bin
Gauge 30"

Rev. 4-10-12	
Rev. 2-27-12	
S. & N. R. R.	
ENGINEERING DEPARTMENT	
ANGELICA, N. Y.	
PROPOSED MINE CAR TRACKS	
AT No. 5 COALING STATION	
SCALE 1" = 10'	FEB 3 1912
DESIGNED BY: <i>W.B.</i>	SUPPLIED BY:
CONSTRUCTED BY:	FILE NO. <i>C-26</i>
CONTEST:	PLAN NO. <i>709</i>
APPROVED: <i>H. W. W.</i>	

IMAPS# 15730