


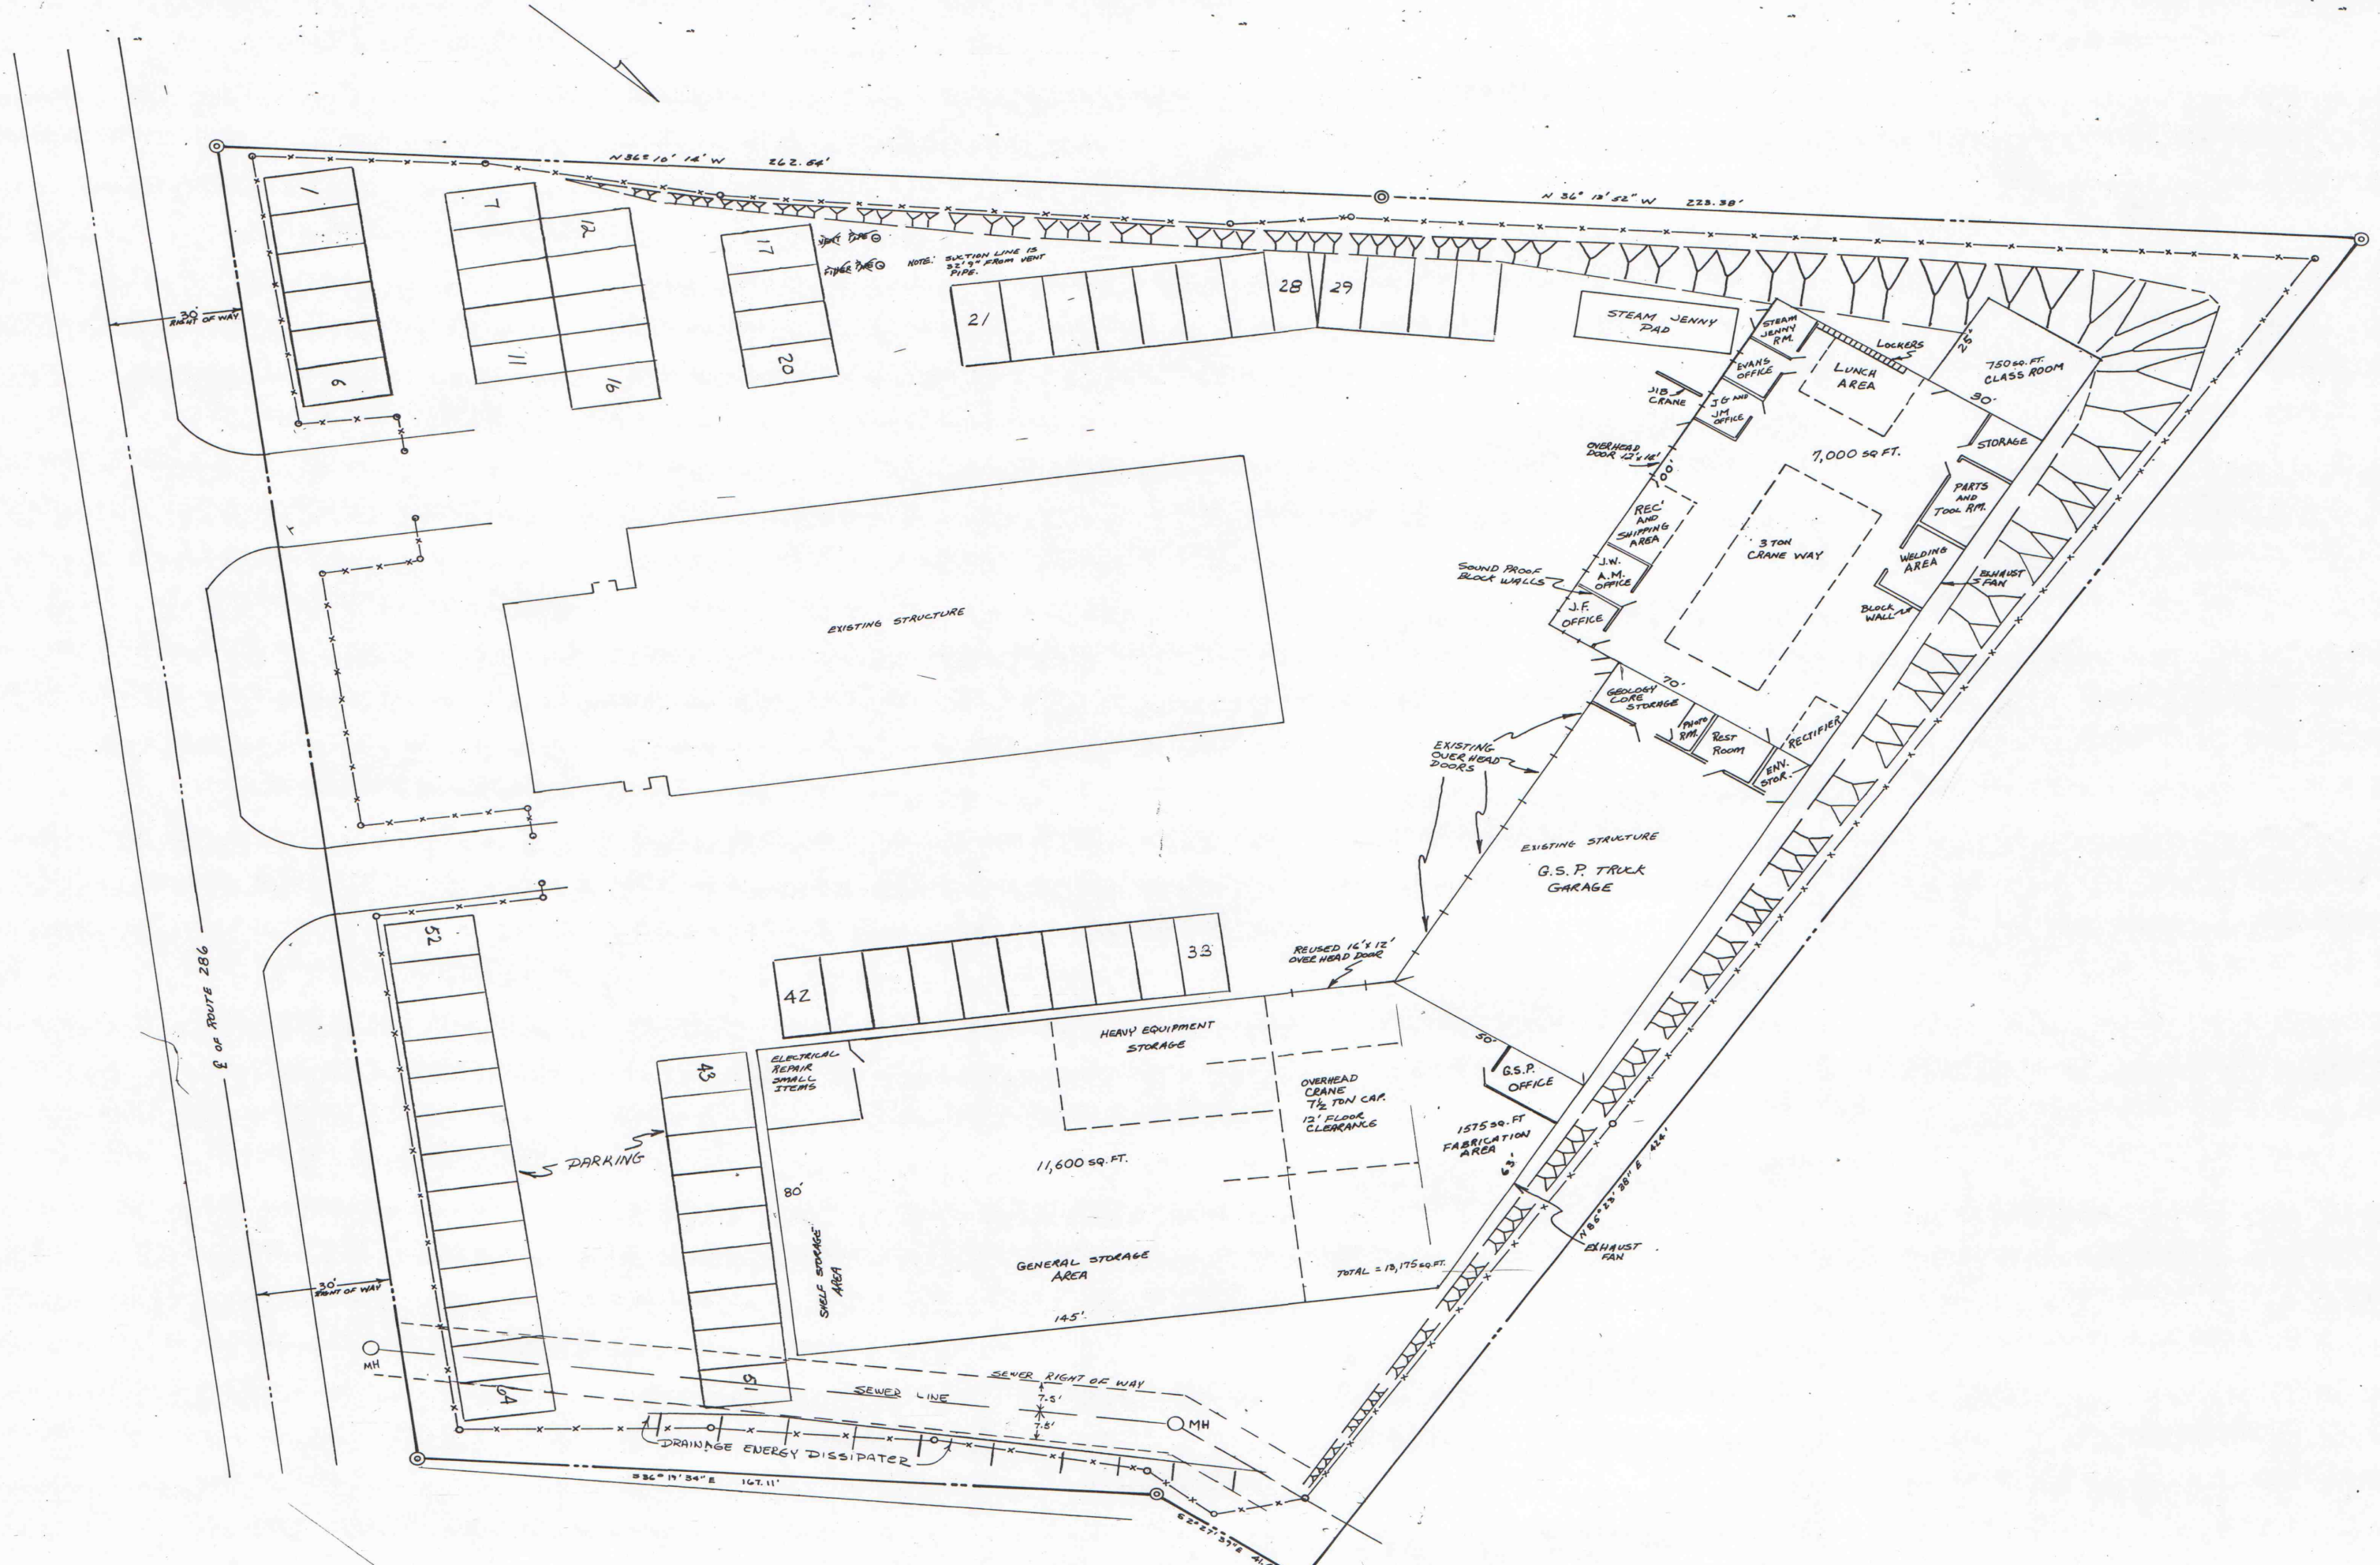

ROCHESTER & PITTSBURGH COAL COMPANY	
ENGINEERING DEPT., INDIANA, PA.	
PROPOSED ADDITIONS TO TRAINING CENTER, R.P. COAL CO.	
DESIGN NO. 2607	
MADE BY J.R.T.	SCALE 1" = 20'
TRACED BY	DATE REVISED 3-10-83
CHECKED BY	NO.

IMAPS# 16003

10930-57