




—EAST END ELEV.—

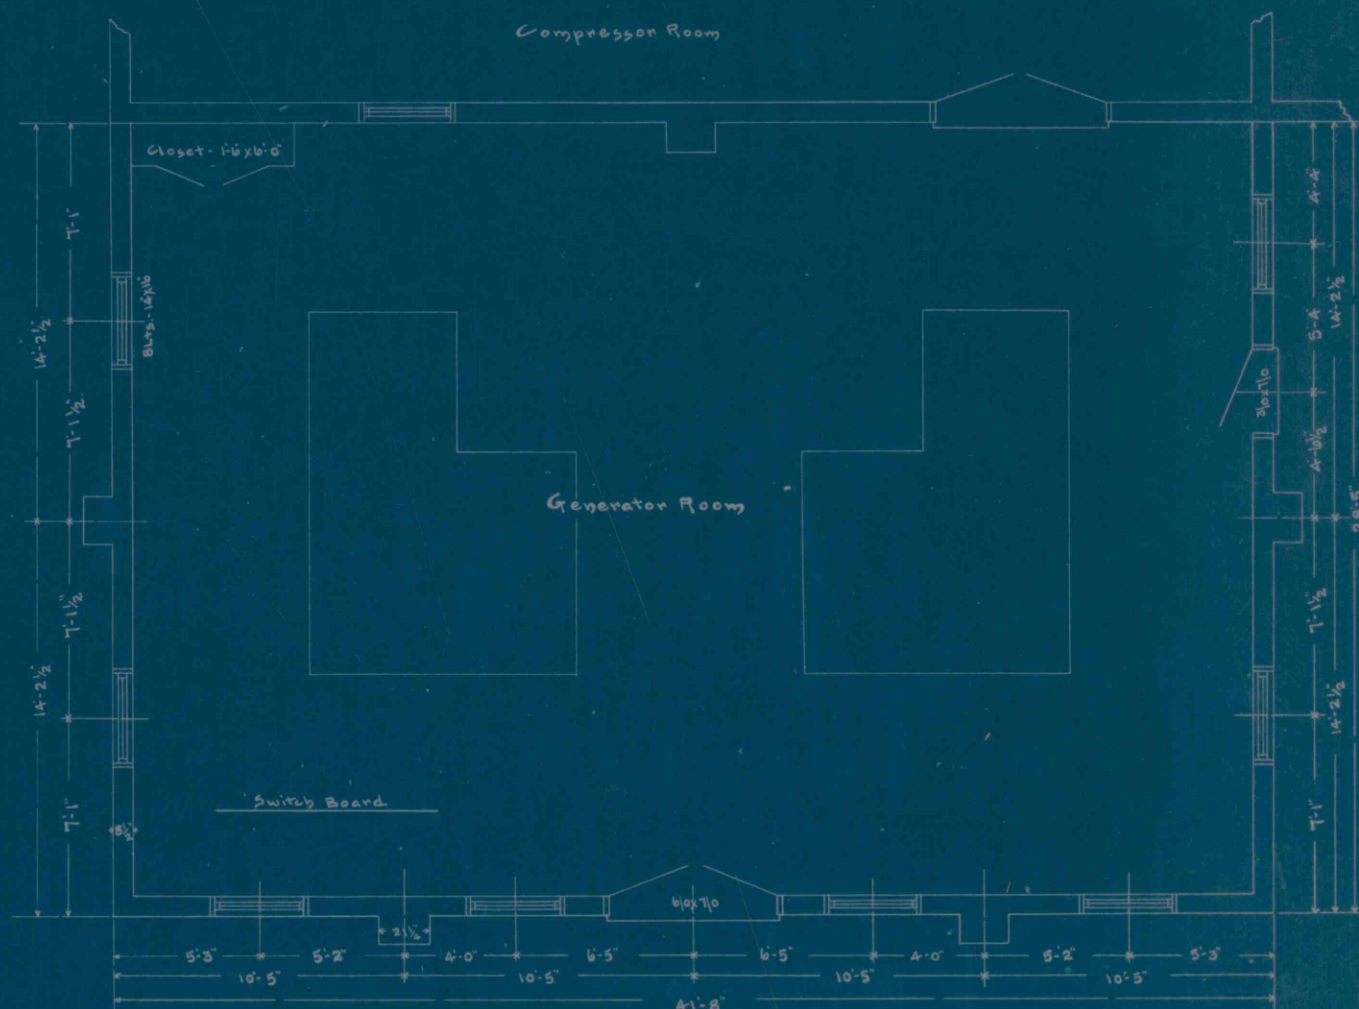

ALLEGHENY RIVER MINING CO.
ADDITION TO POWER-HOUSE
FOR
GENERATOR - ROOM
CONIFER, PA.



—SOUTH SIDE ELEV.—

Number 429
Date Oct 30-09
Scale 1/4" = 1'
Drawn by R. D.
Corrected by W. H. H. Chief Eng.