


Scale
Date
Traced by
Approved

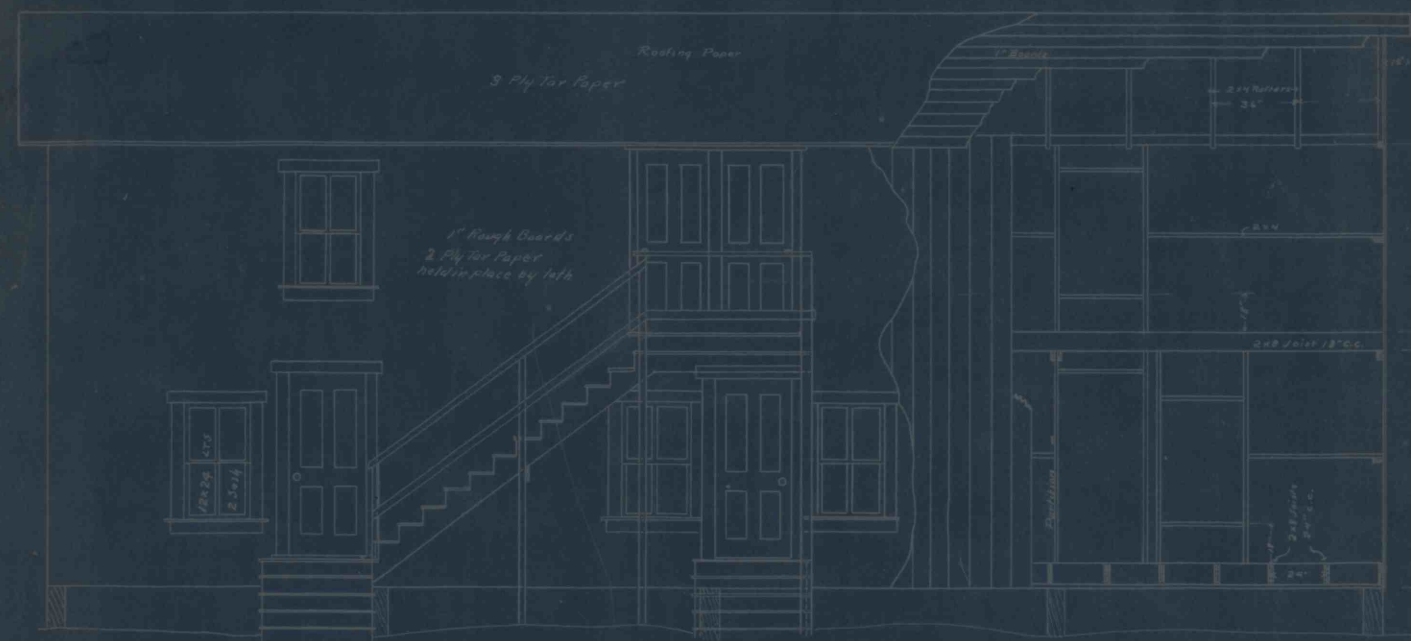


FRONT ELEVATION



END ELEVATION

ALLEGHENY RIVER MINING CO.
TEMPORARY BOARDING HOUSE
FOR
MINE DEVELOPMENT

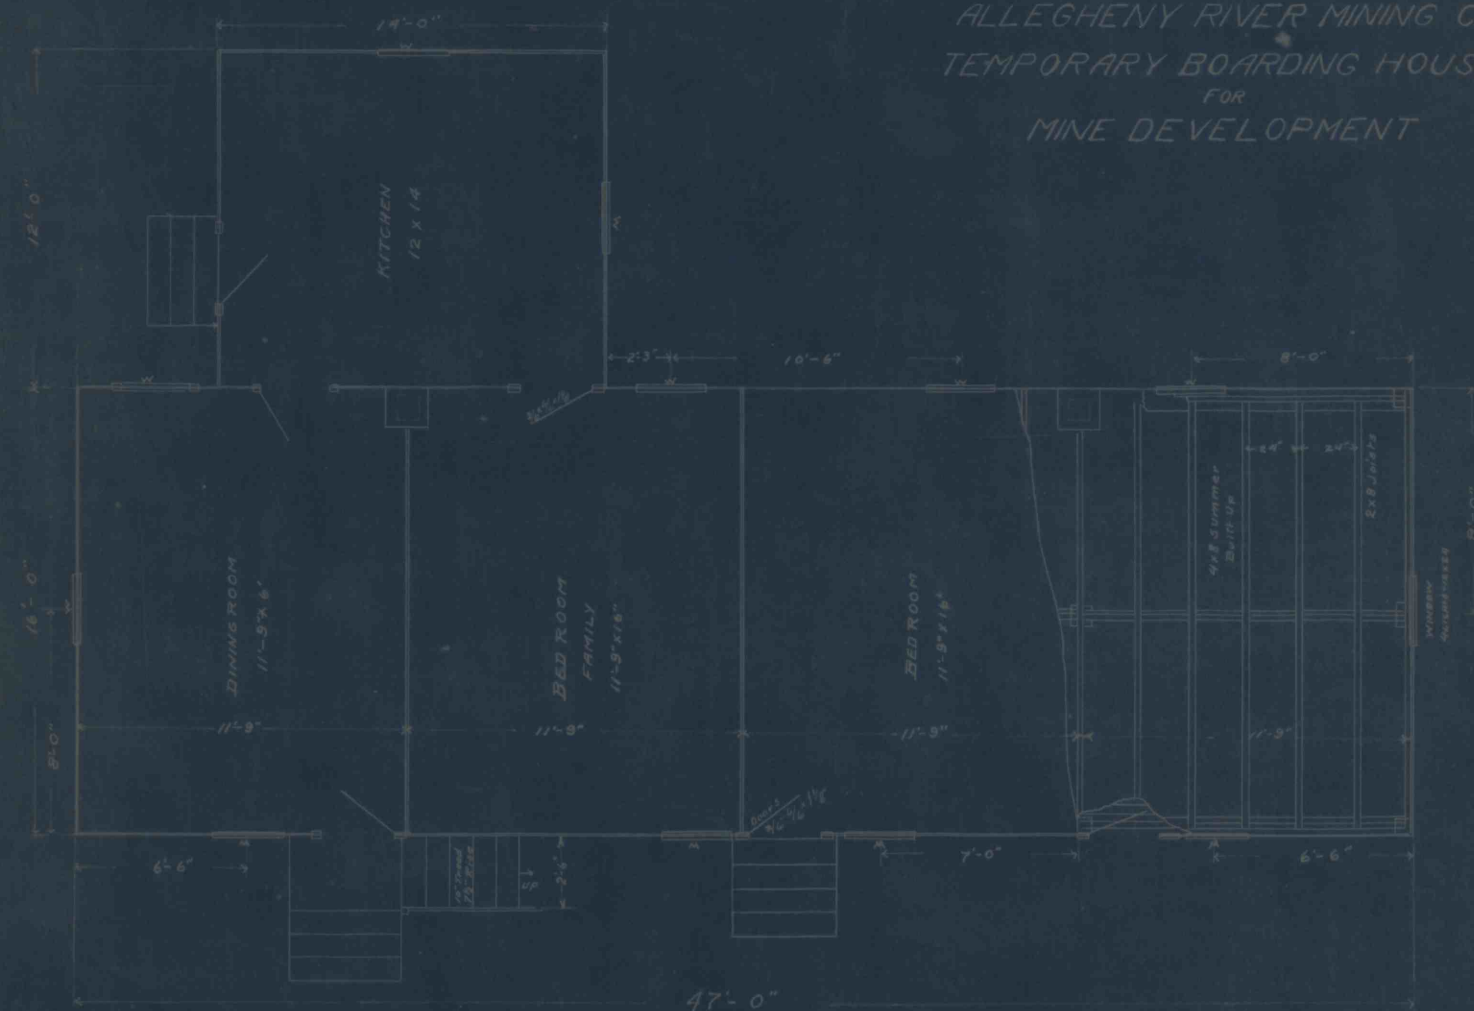

FIRST FLOOR PLAN



SECOND FLOOR PLAN