


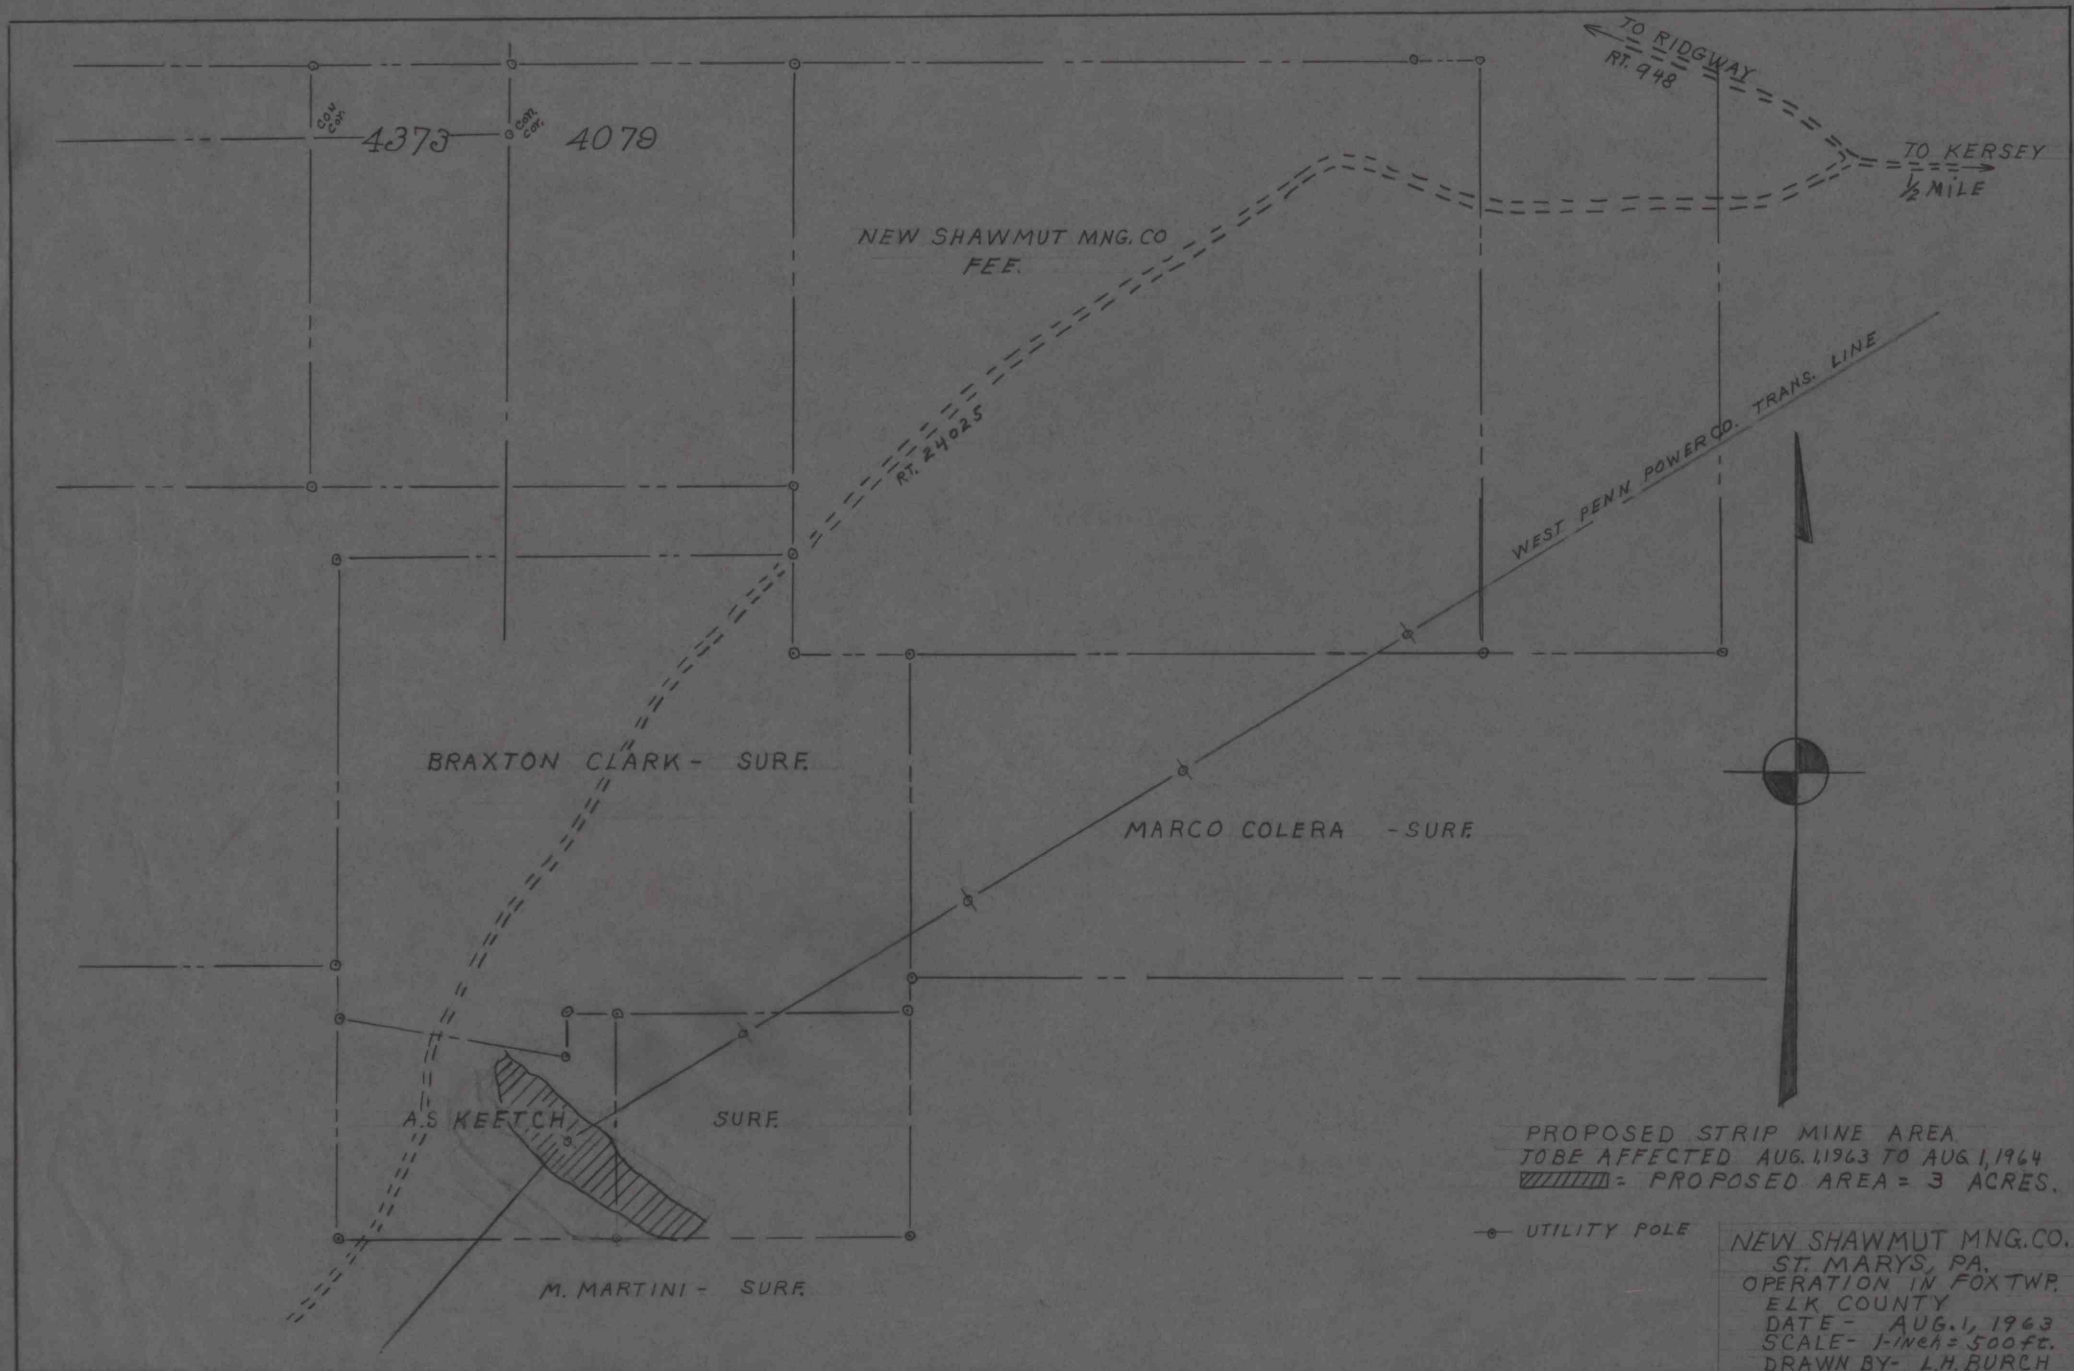

NEW SHAWMUT MNG. CO
FEE.

RT. 24025

WEST PENN. POWER CO. TRANS. LINE

BRAXTON CLARK - SURE

MARCO COLERA - SURE

A.S. KEETCH SURE

M. MARTINI - SURE

PROPOSED STRIP MINE AREA
TO BE AFFECTED AUG. 1, 1963 TO AUG. 1, 1964
////// = PROPOSED AREA = 3 ACRES.

● UTILITY POLE

NEW SHAWMUT MNG. CO.
ST. MARYS, PA.
OPERATION IN FOX TWP.
ELK COUNTY
DATE - AUG. 1, 1963
SCALE - 1 inch = 500 ft.
DRAWN BY - L.H. BURCH

1 MAPS # 16365