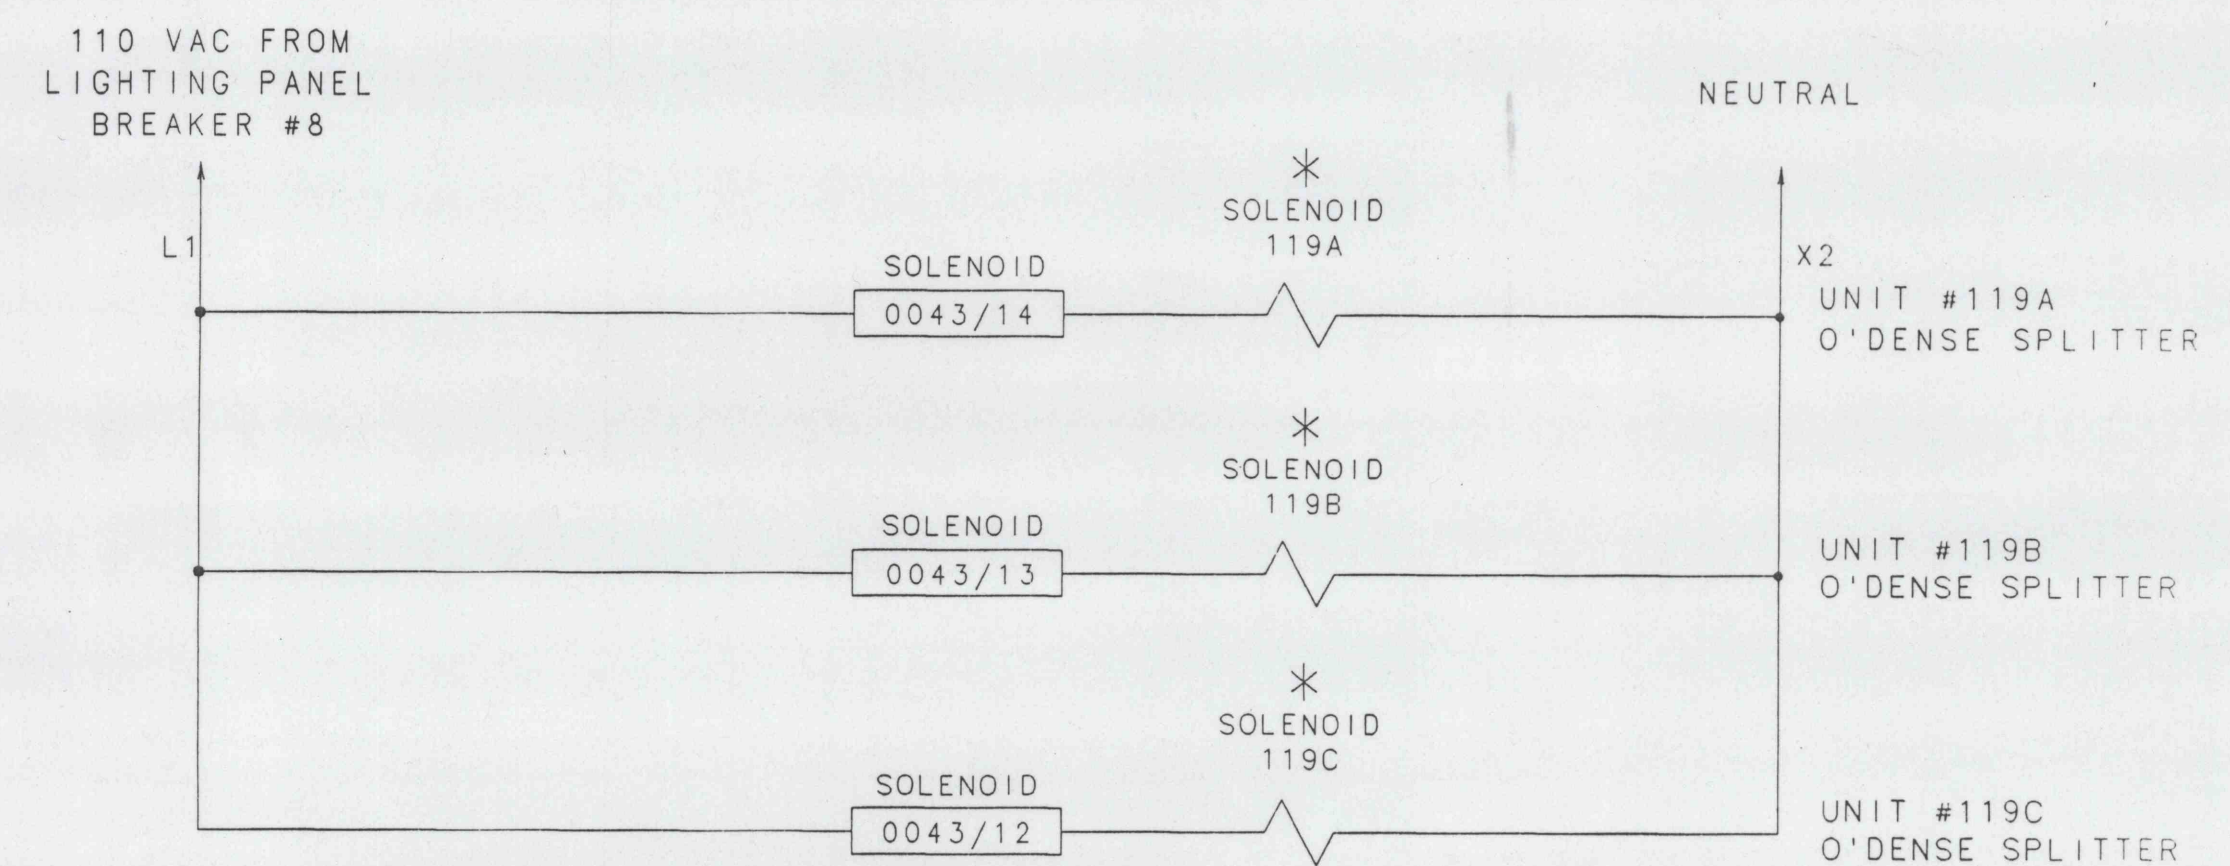
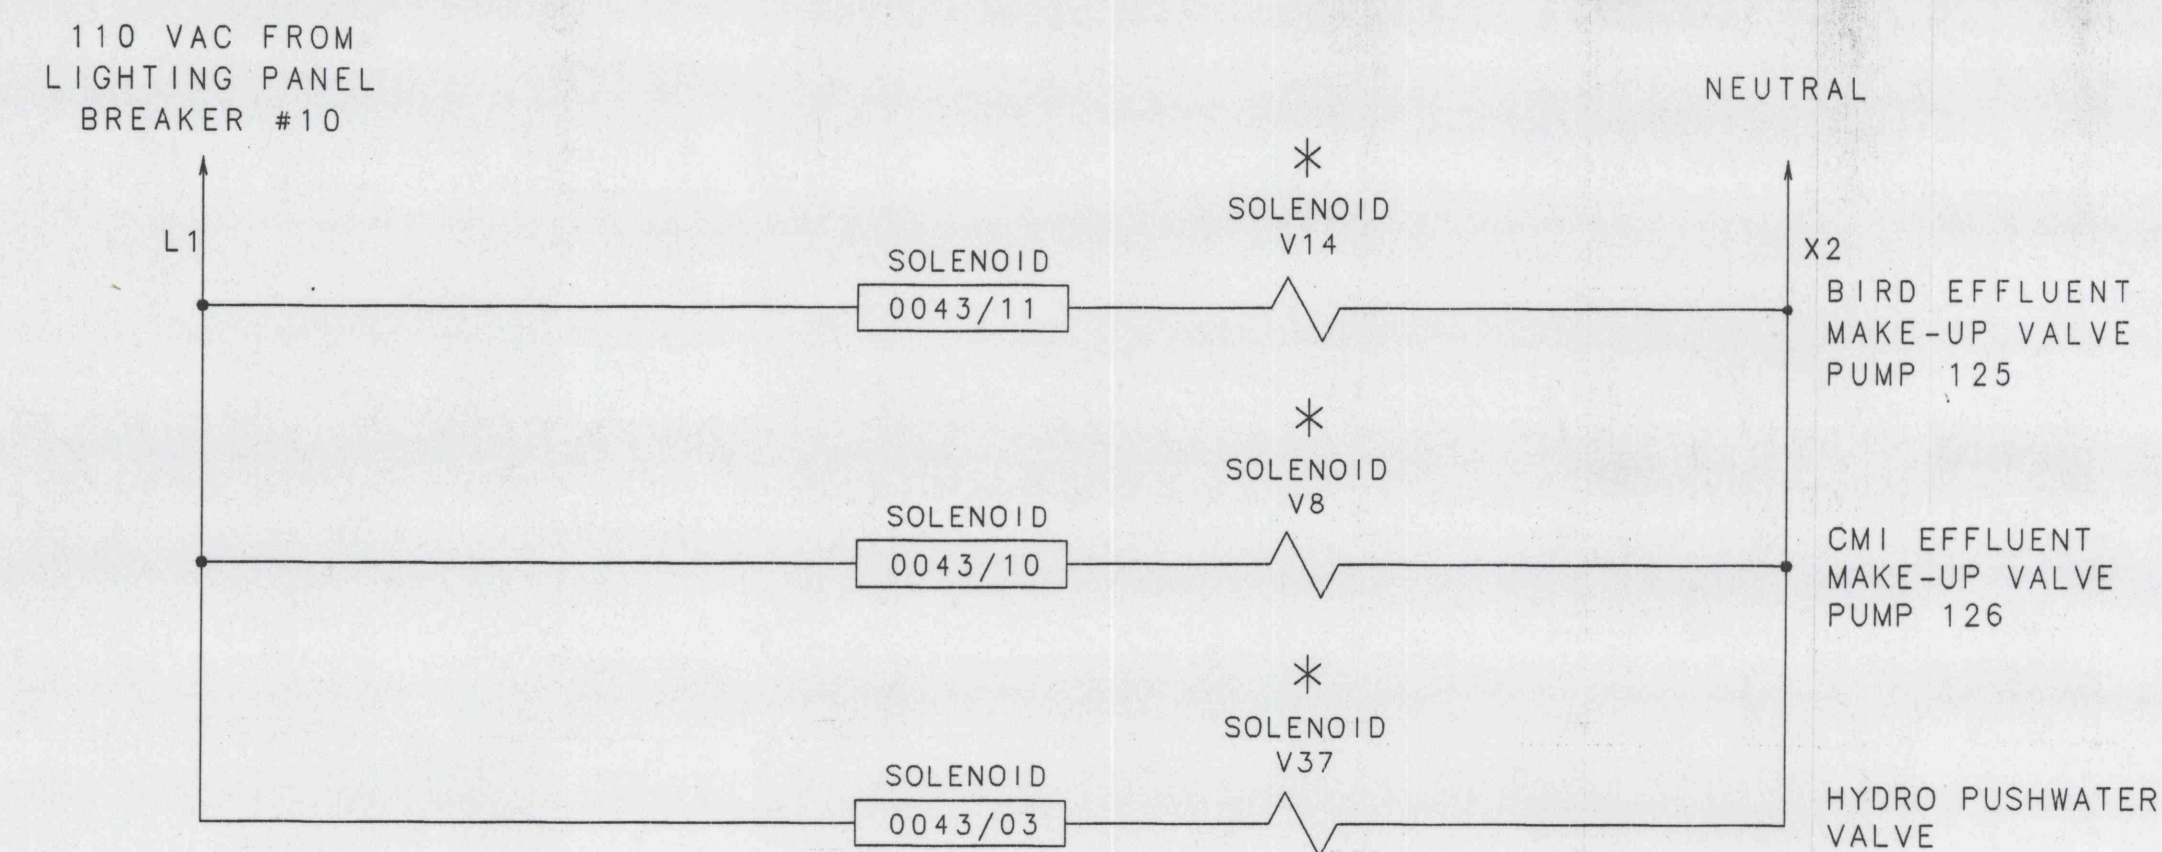
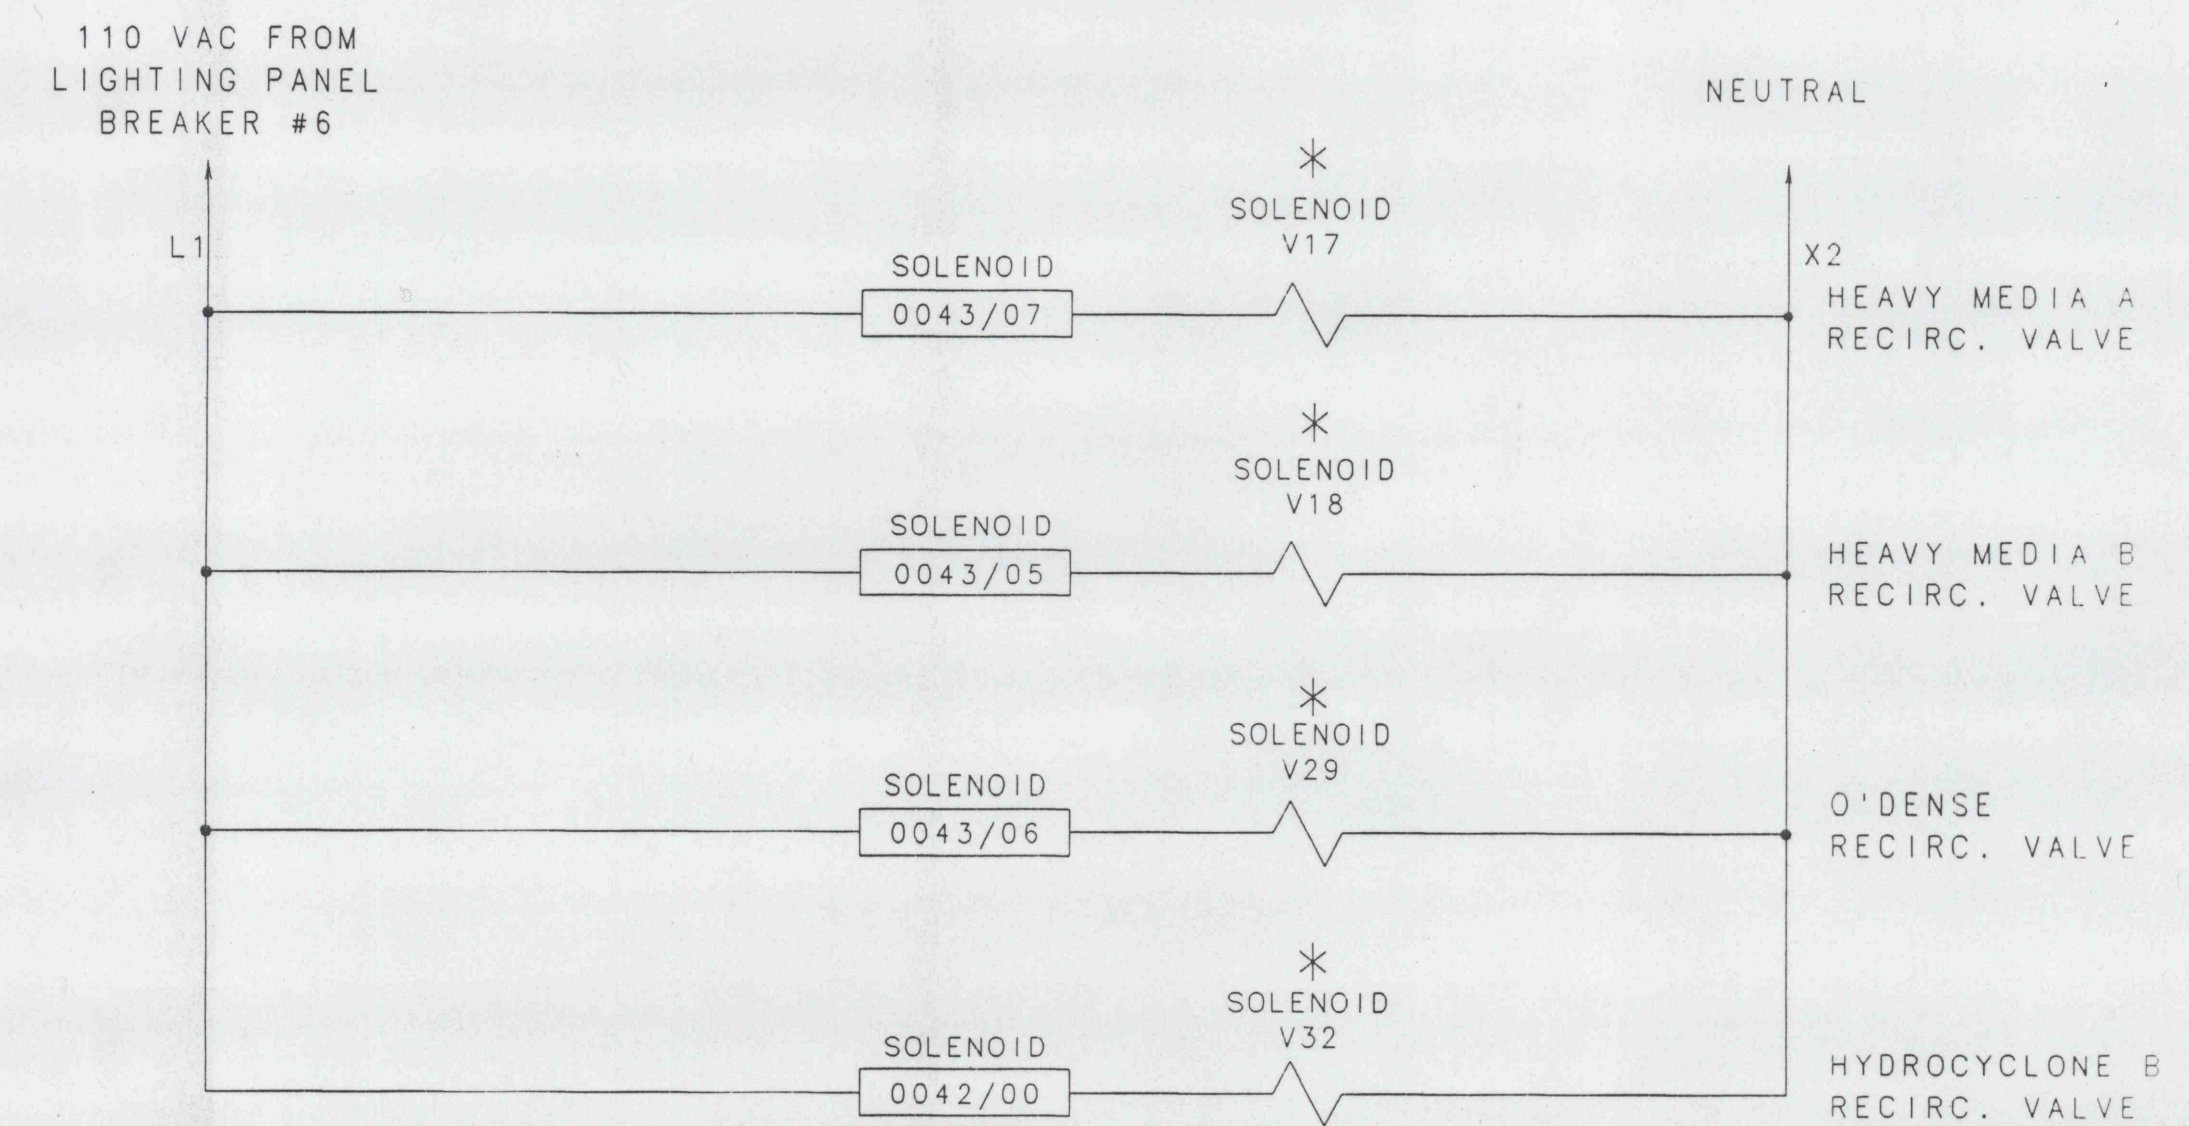
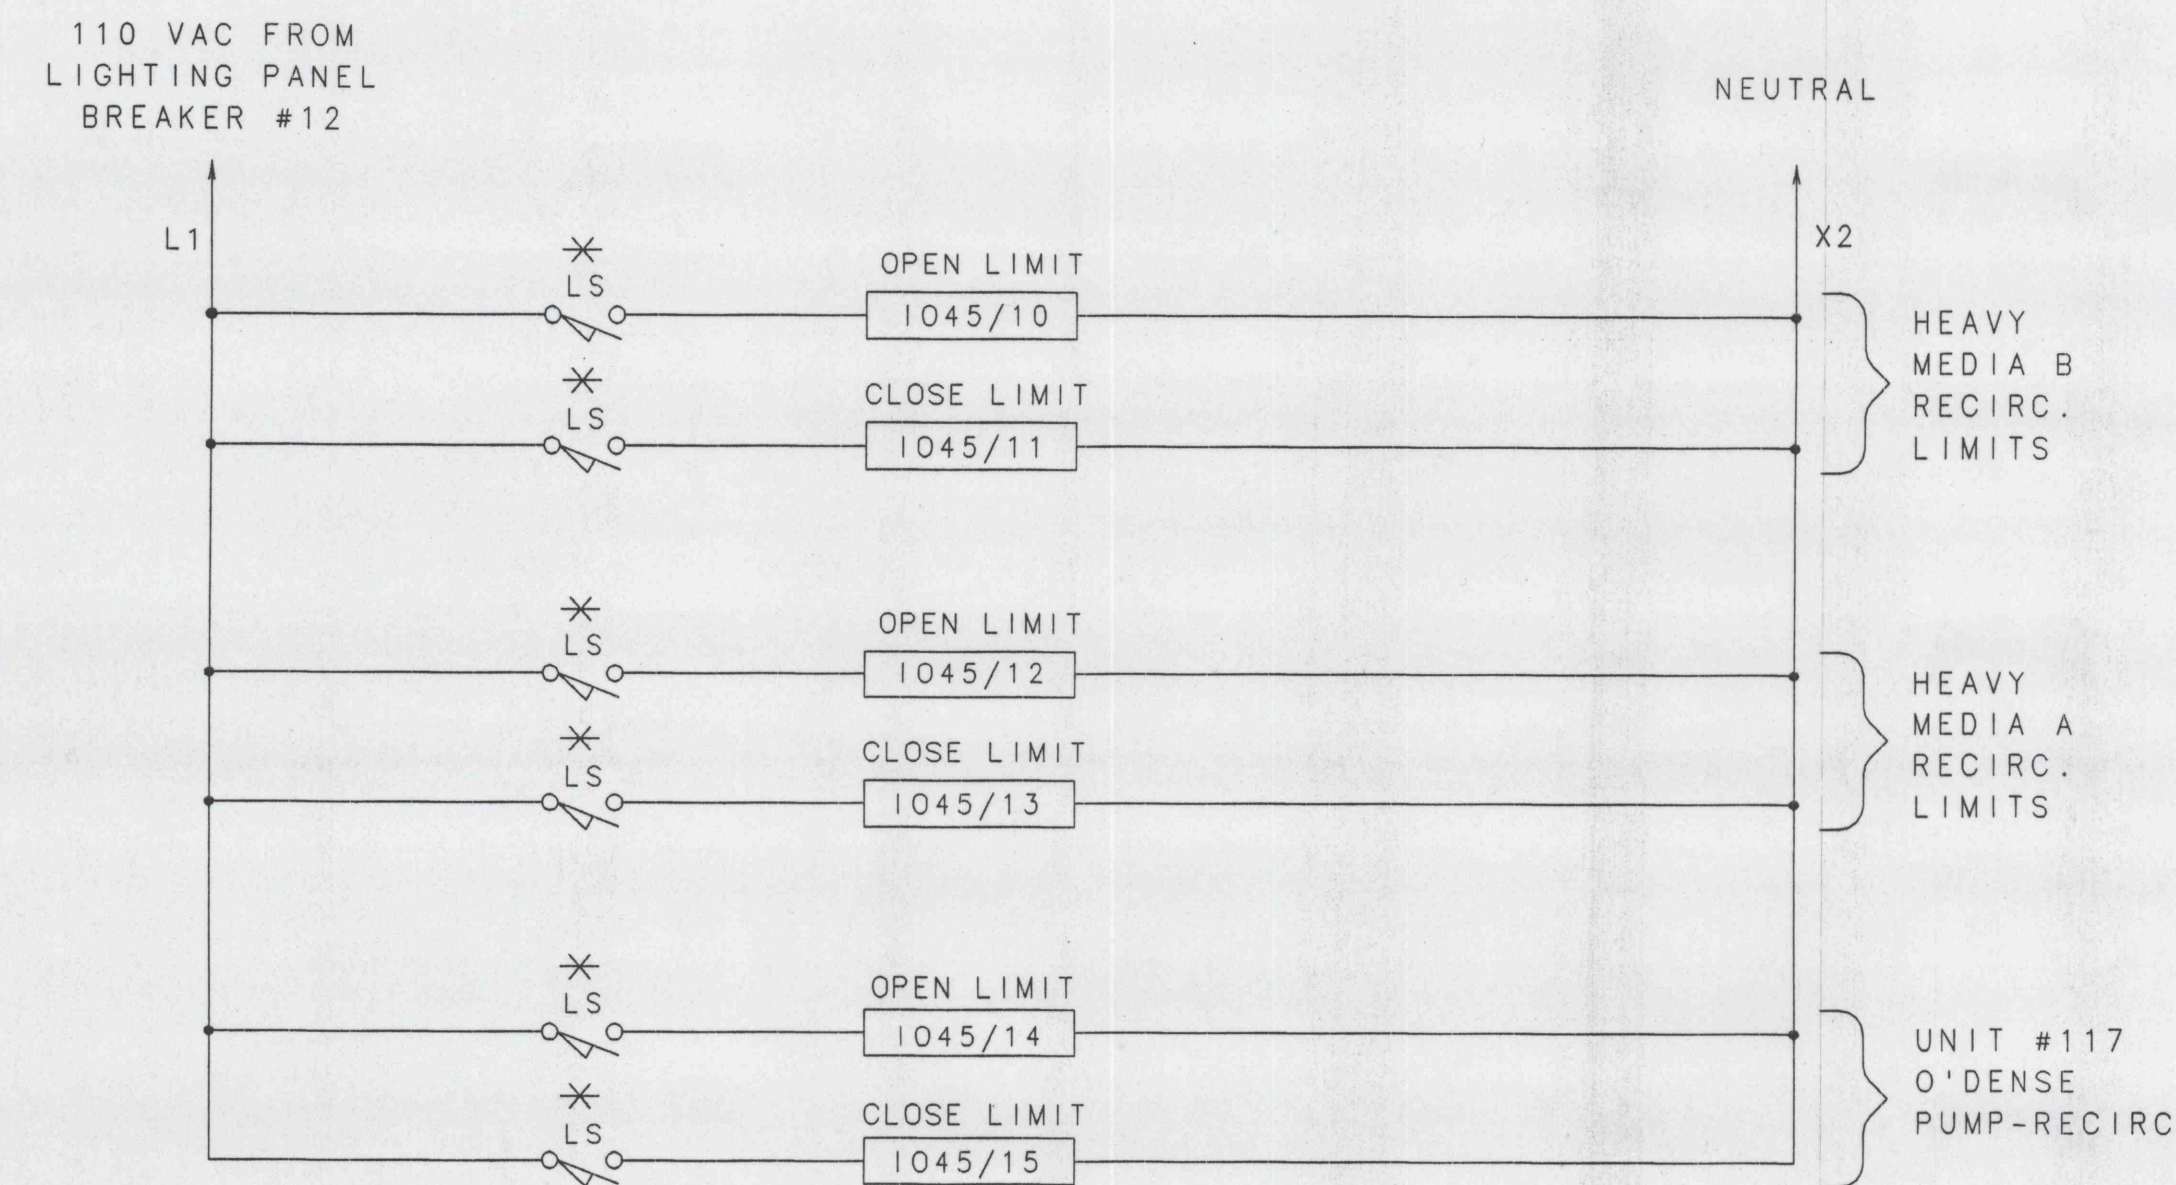
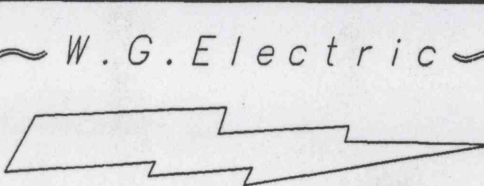


	REVISION DESCRIPTION	MADE BY	DATE	CHECKED BY	DATE	DRAWN BY	DATE	ROCHESTER & PITTSBURGH COAL COMPANY	SCALE	PROJECT NO.
						RAH	05/12/94	KEYSTONE COAL MINING CORP.	NONE	93-123
								PREPARATION PLANT MODIFICATIONS	DRAWING NO.	FILE NO.
	1 ADD SOLENOID VALVES	RAH	11/17/95					ELECTRICAL SCHEMATIC	EL-08	93-123-EL08