




ANALOG INPUTS

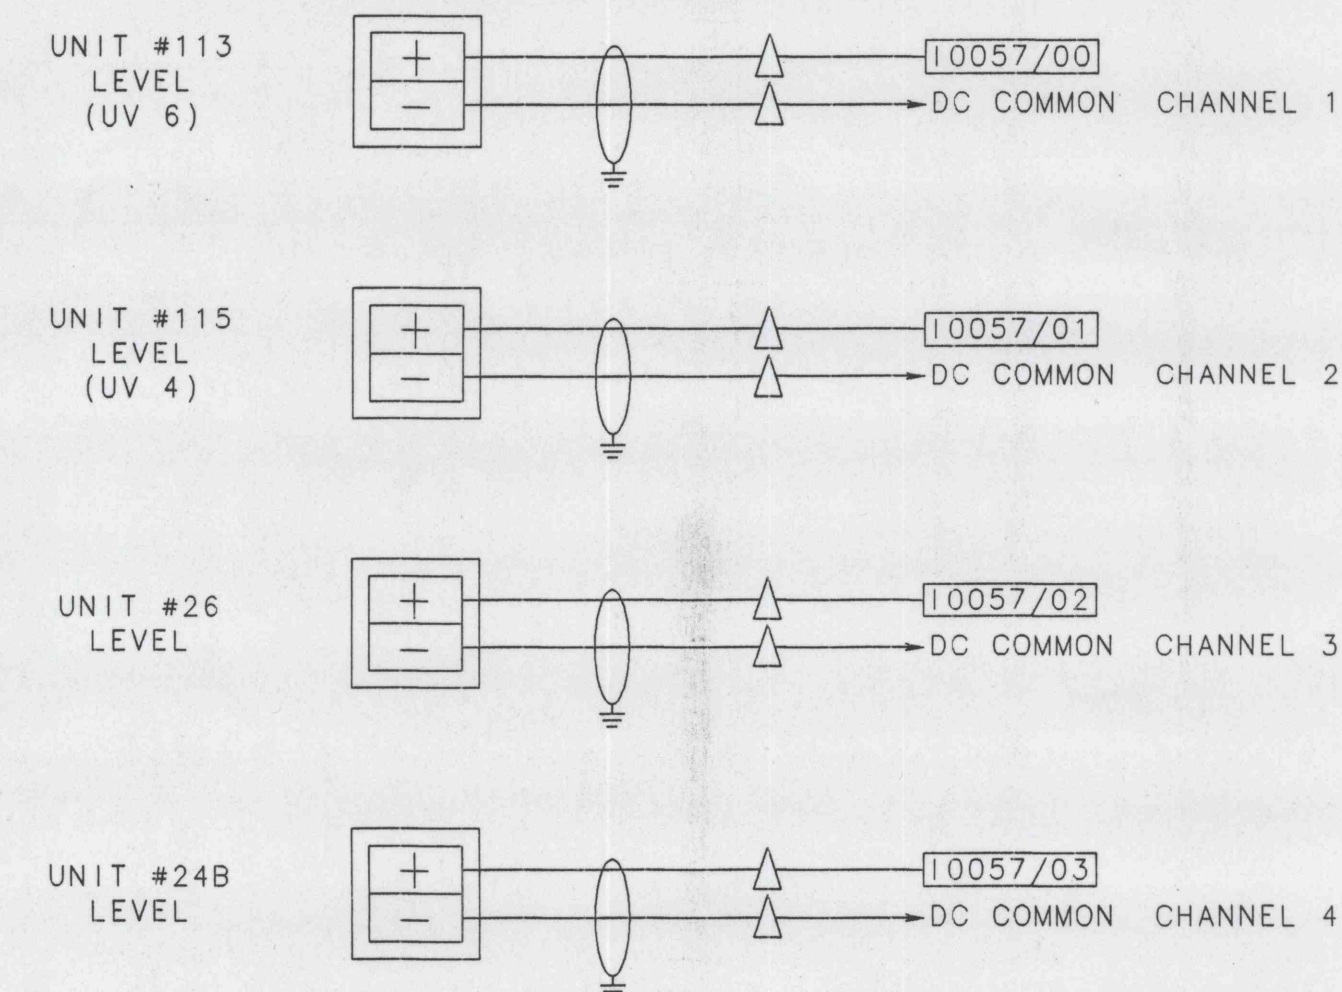

ANALOG INPUTS

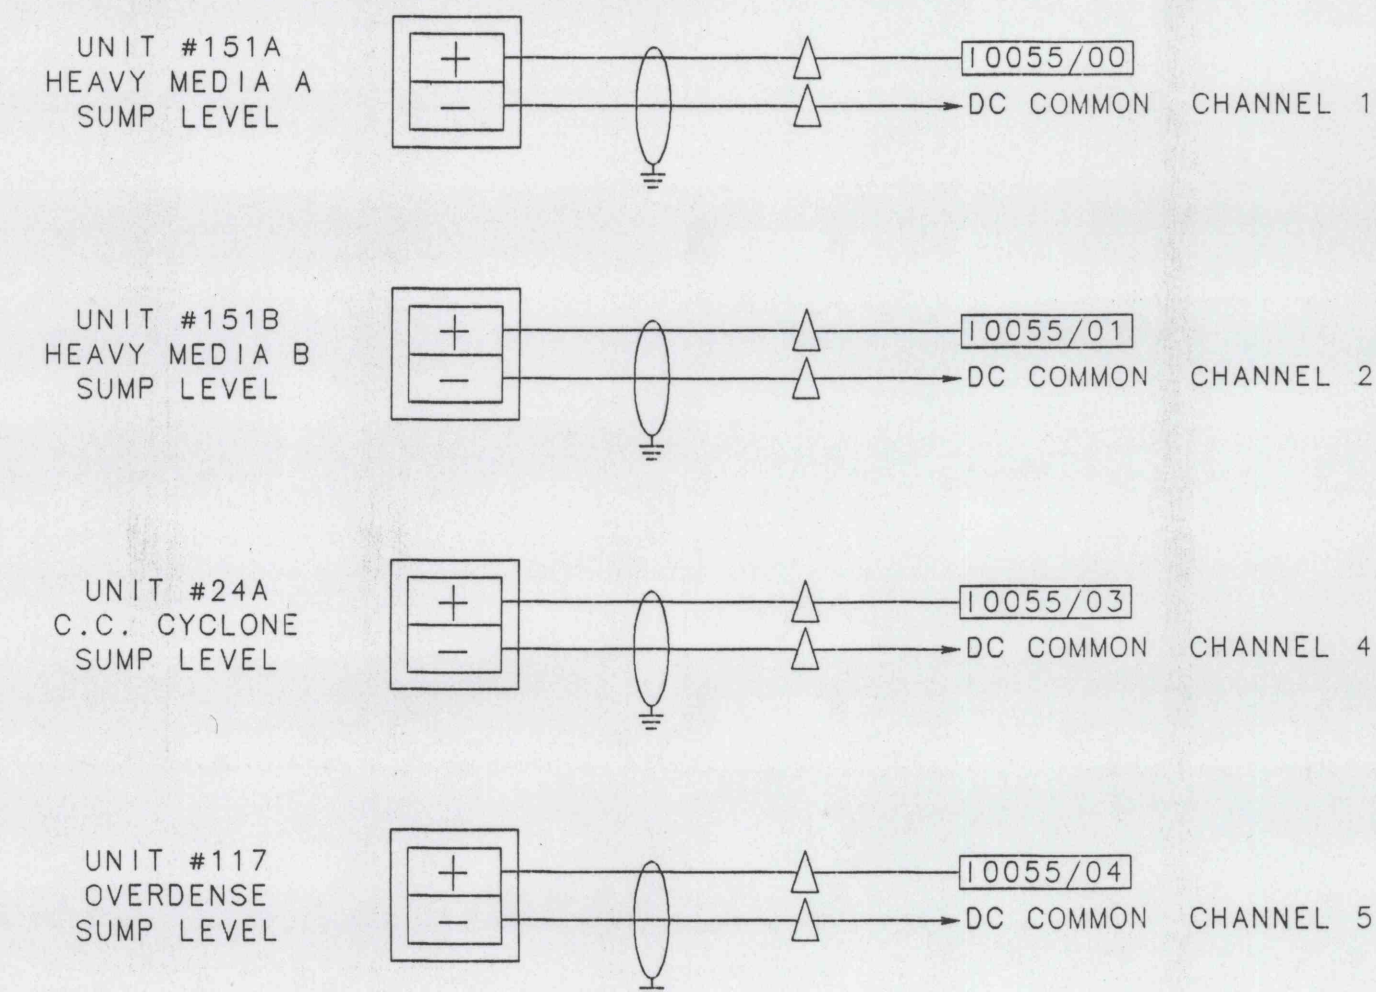

ANALOG INPUTS

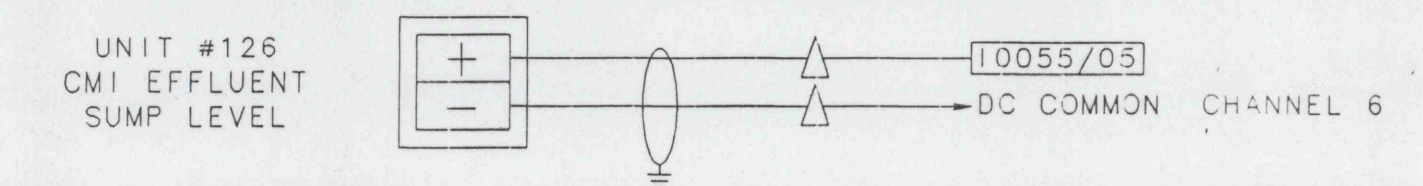

	REVISION DESCRIPTION	MADE BY	DATE	CHECKED BY	DATE	DRAWN BY	DATE	ROCHESTER & PITTSBURGH COAL COMPANY	NO. OF THIS PROJECT	SCALE	PROJECT NO.
						RAH	05/12/94	KEYSTONE COAL MINING CORP.	NONE	NONE	93-123
								PREPARATION PLANT MODIFICATIONS		DRAWING NO.	FILE NO.
	1 DELETE LEVELS	RAH	11/17/95					ELECTRICAL SCHEMATIC		EL-09	93-123-EL09

INAPS 1623