





ANALOG OUTPUTS

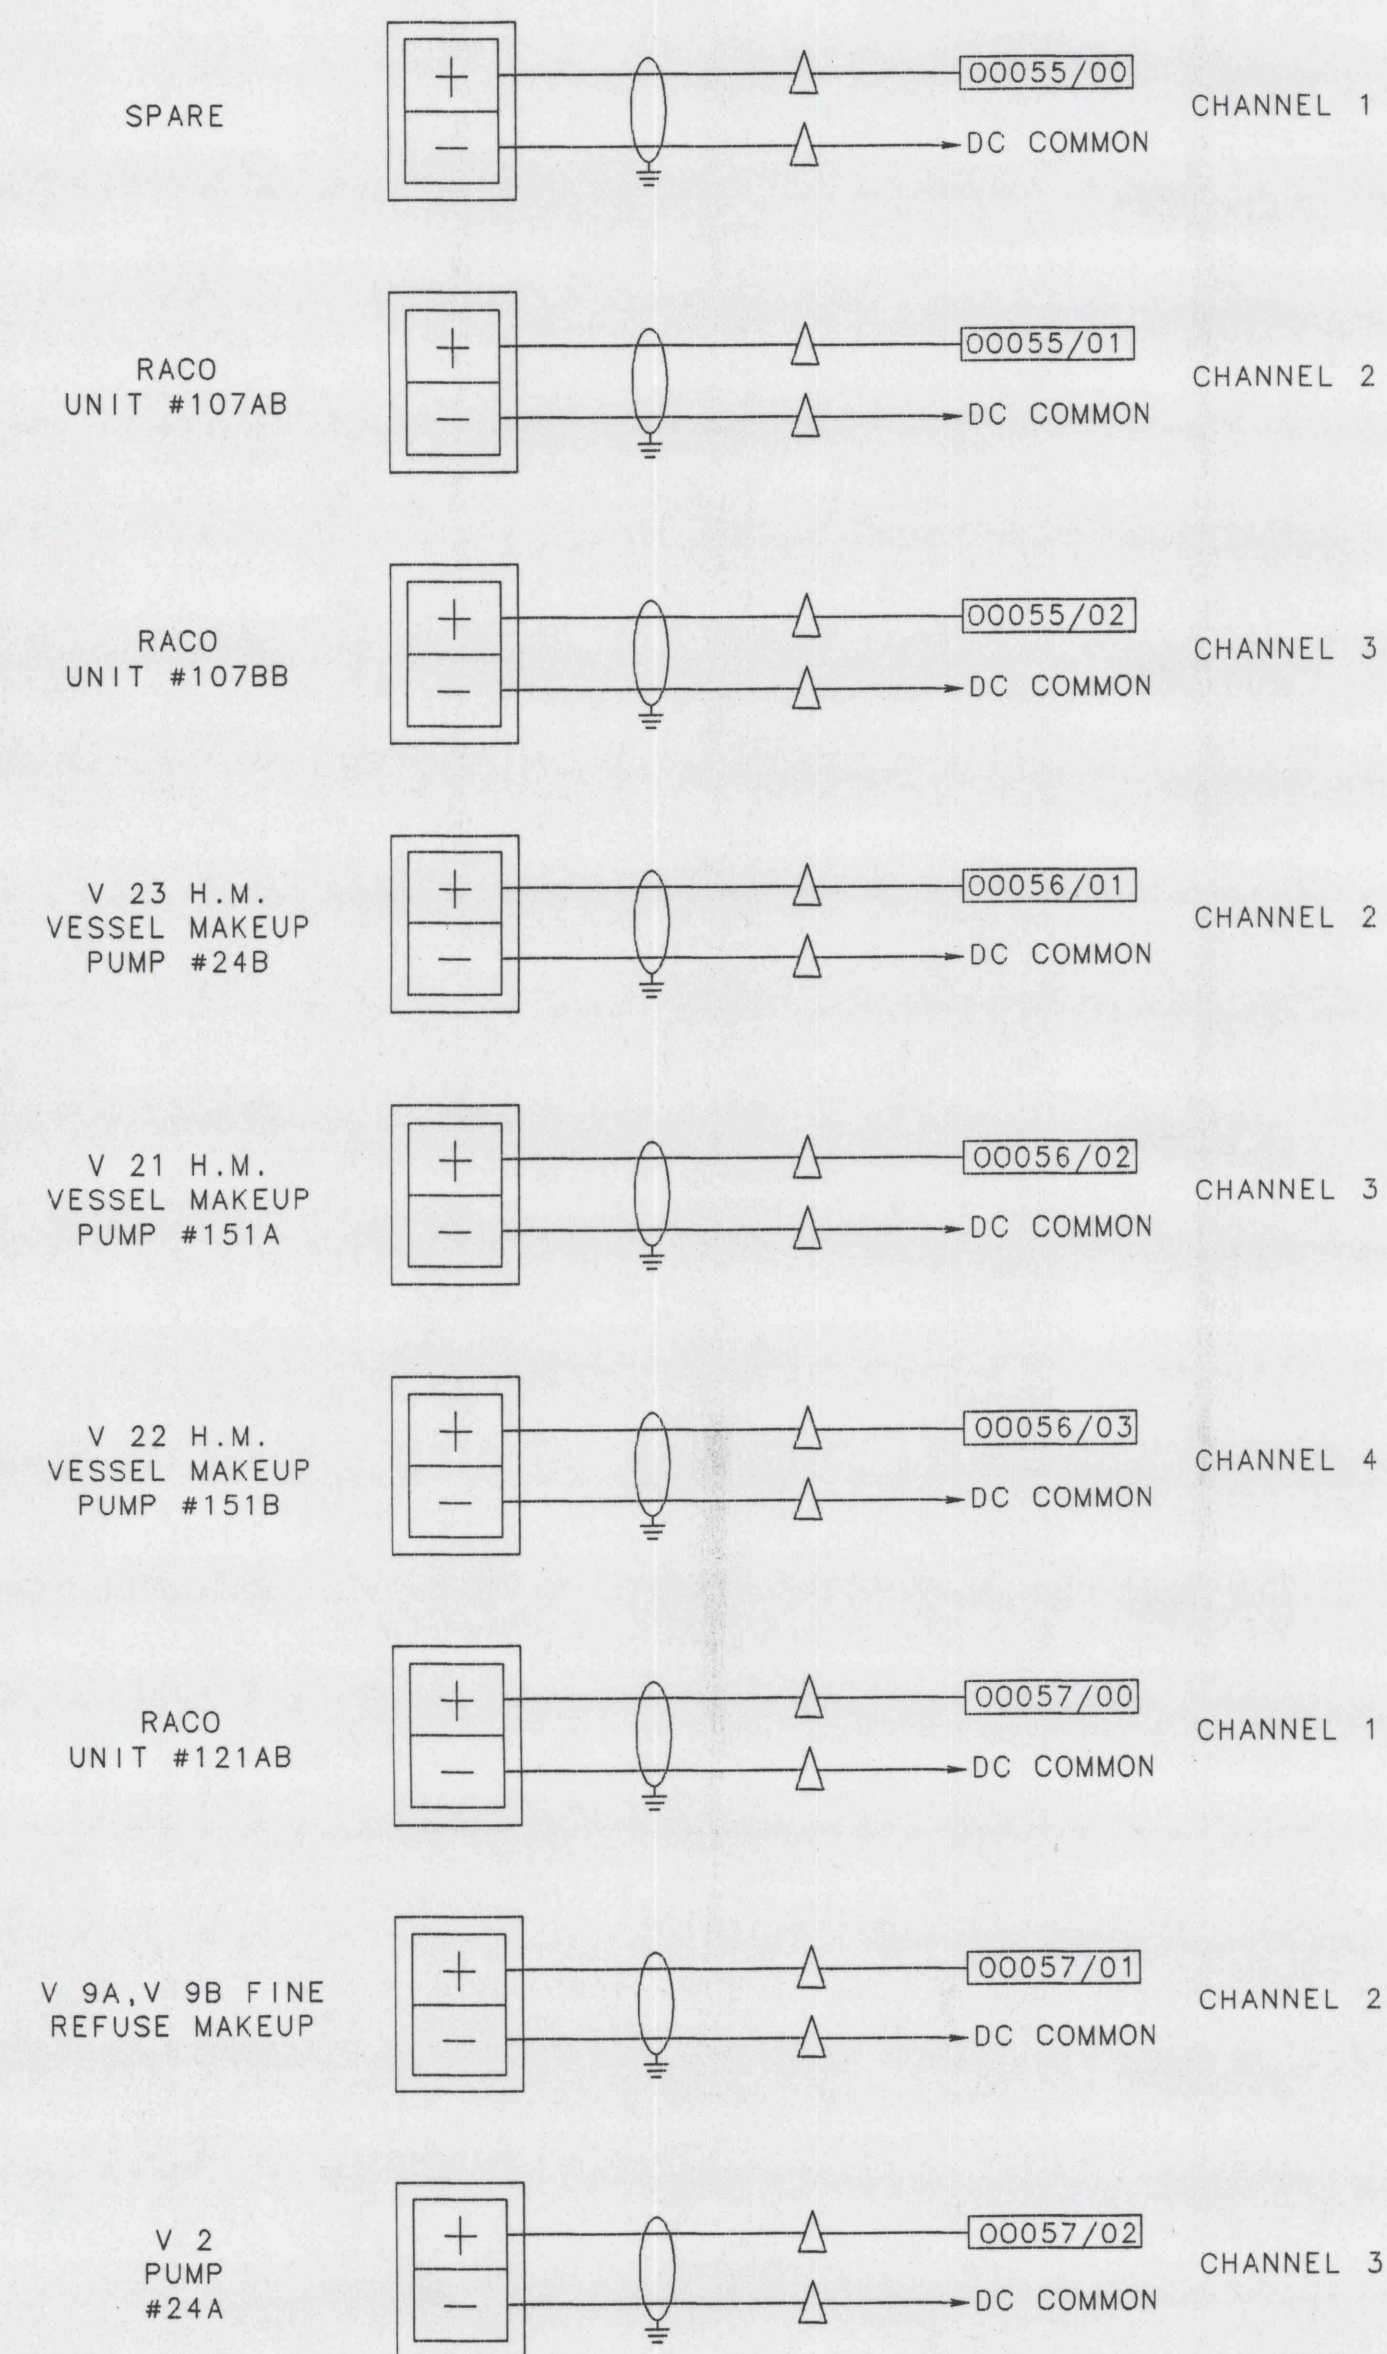

ANALOG INPUTS

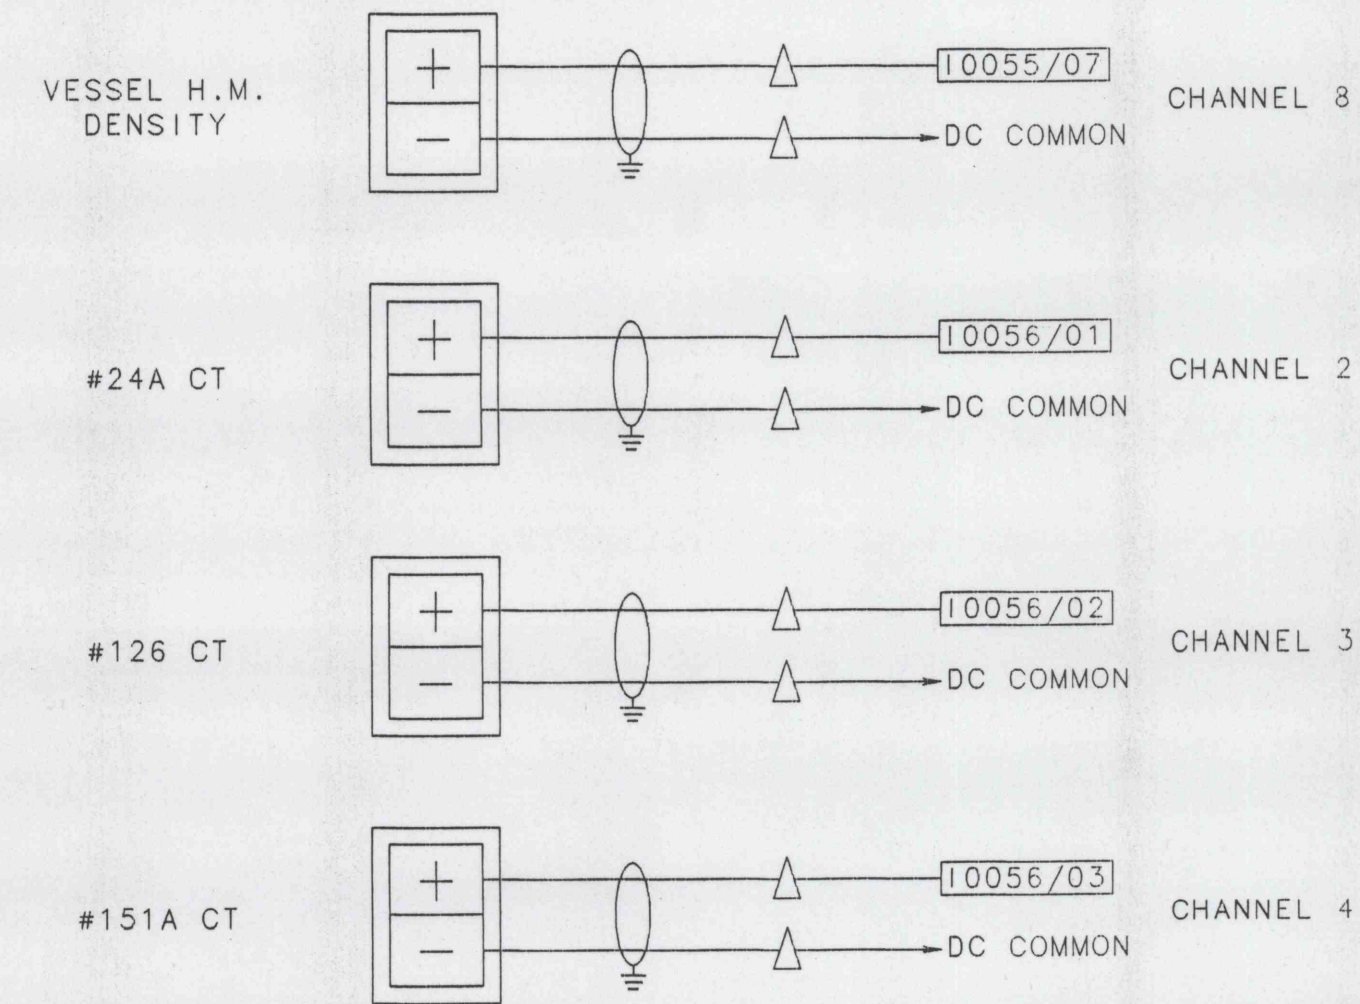

ANALOG INPUTS

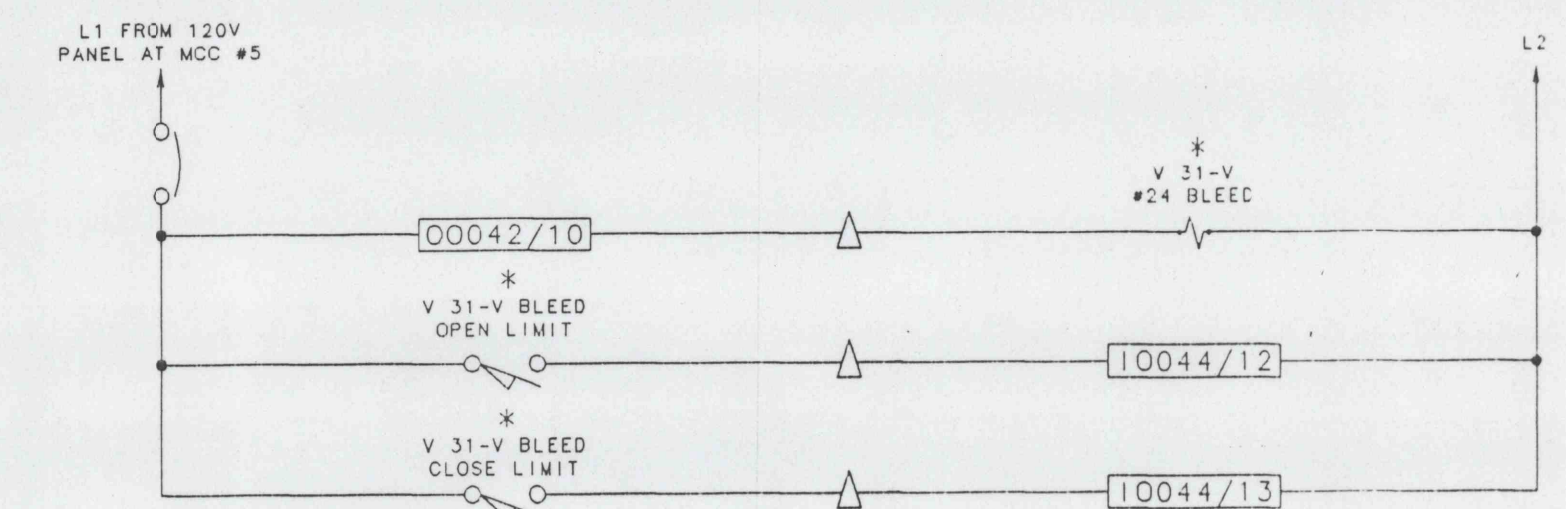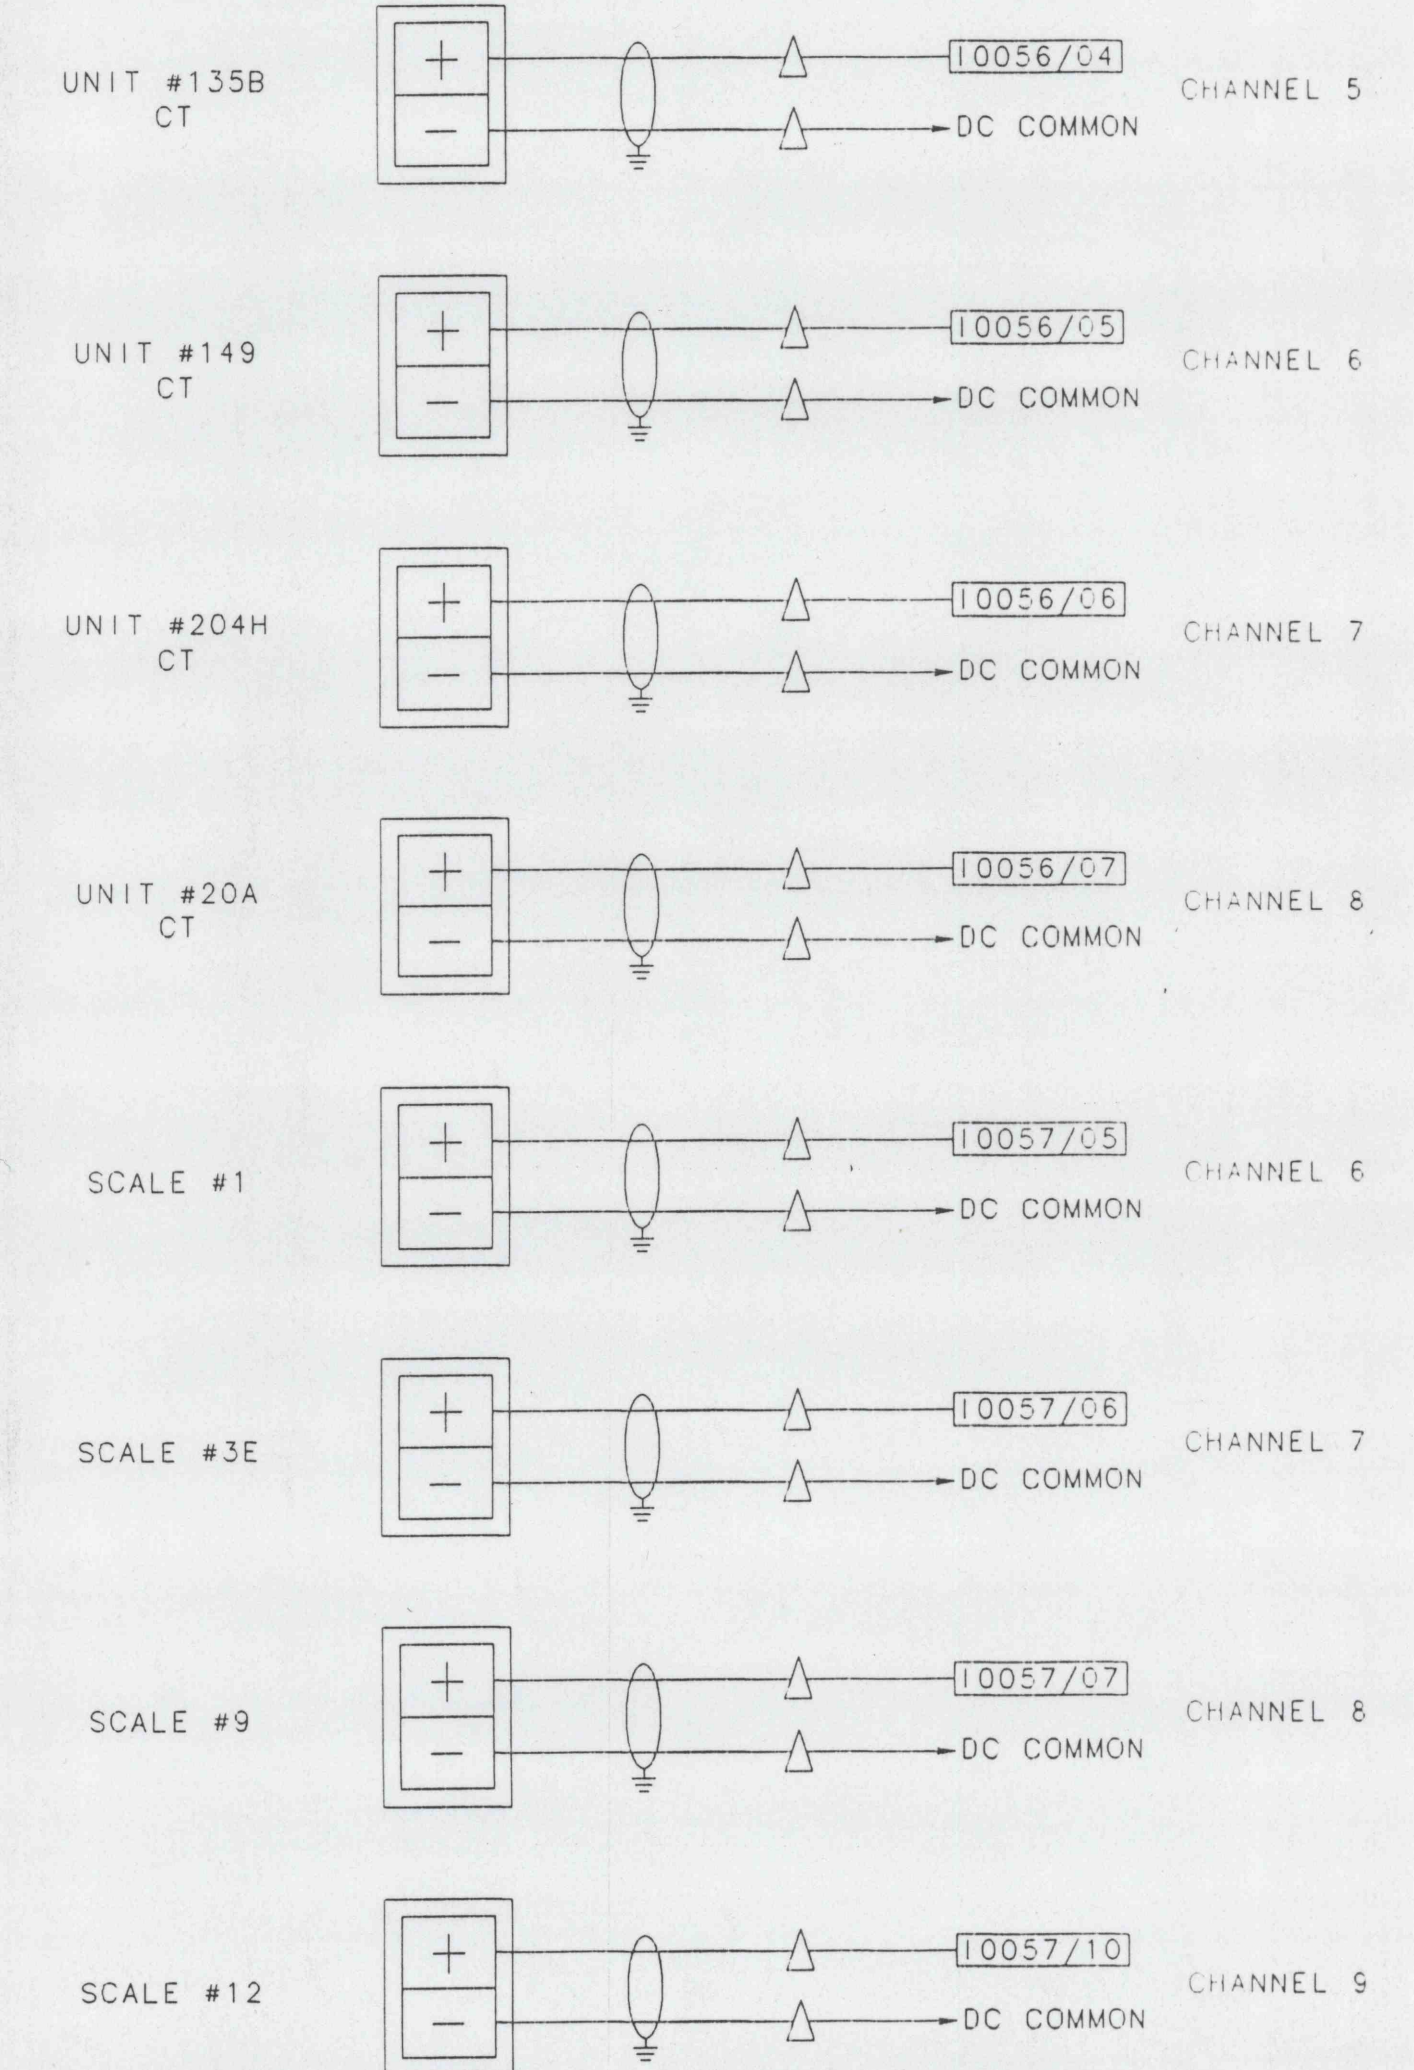

	REVISION DESCRIPTION	MADE BY	DATE	CHECKED BY	DATE	DRAWN BY	DATE	ROCHESTER & PITTSBURGH COAL COMPANY	SCALE	PROJECT NO.
	DESIGNED BY					RAH	05/12/94	KEYSTONE COAL MINING CORP.	NONE	93-123
	CHECKED BY							PREPARATION PLANT MODIFICATIONS	DRAWING NO.	FILE NO.
	APPROVED BY							ELECTRICAL SCHEMATIC	EL-10	93-123-EL10

INAPS 16624