




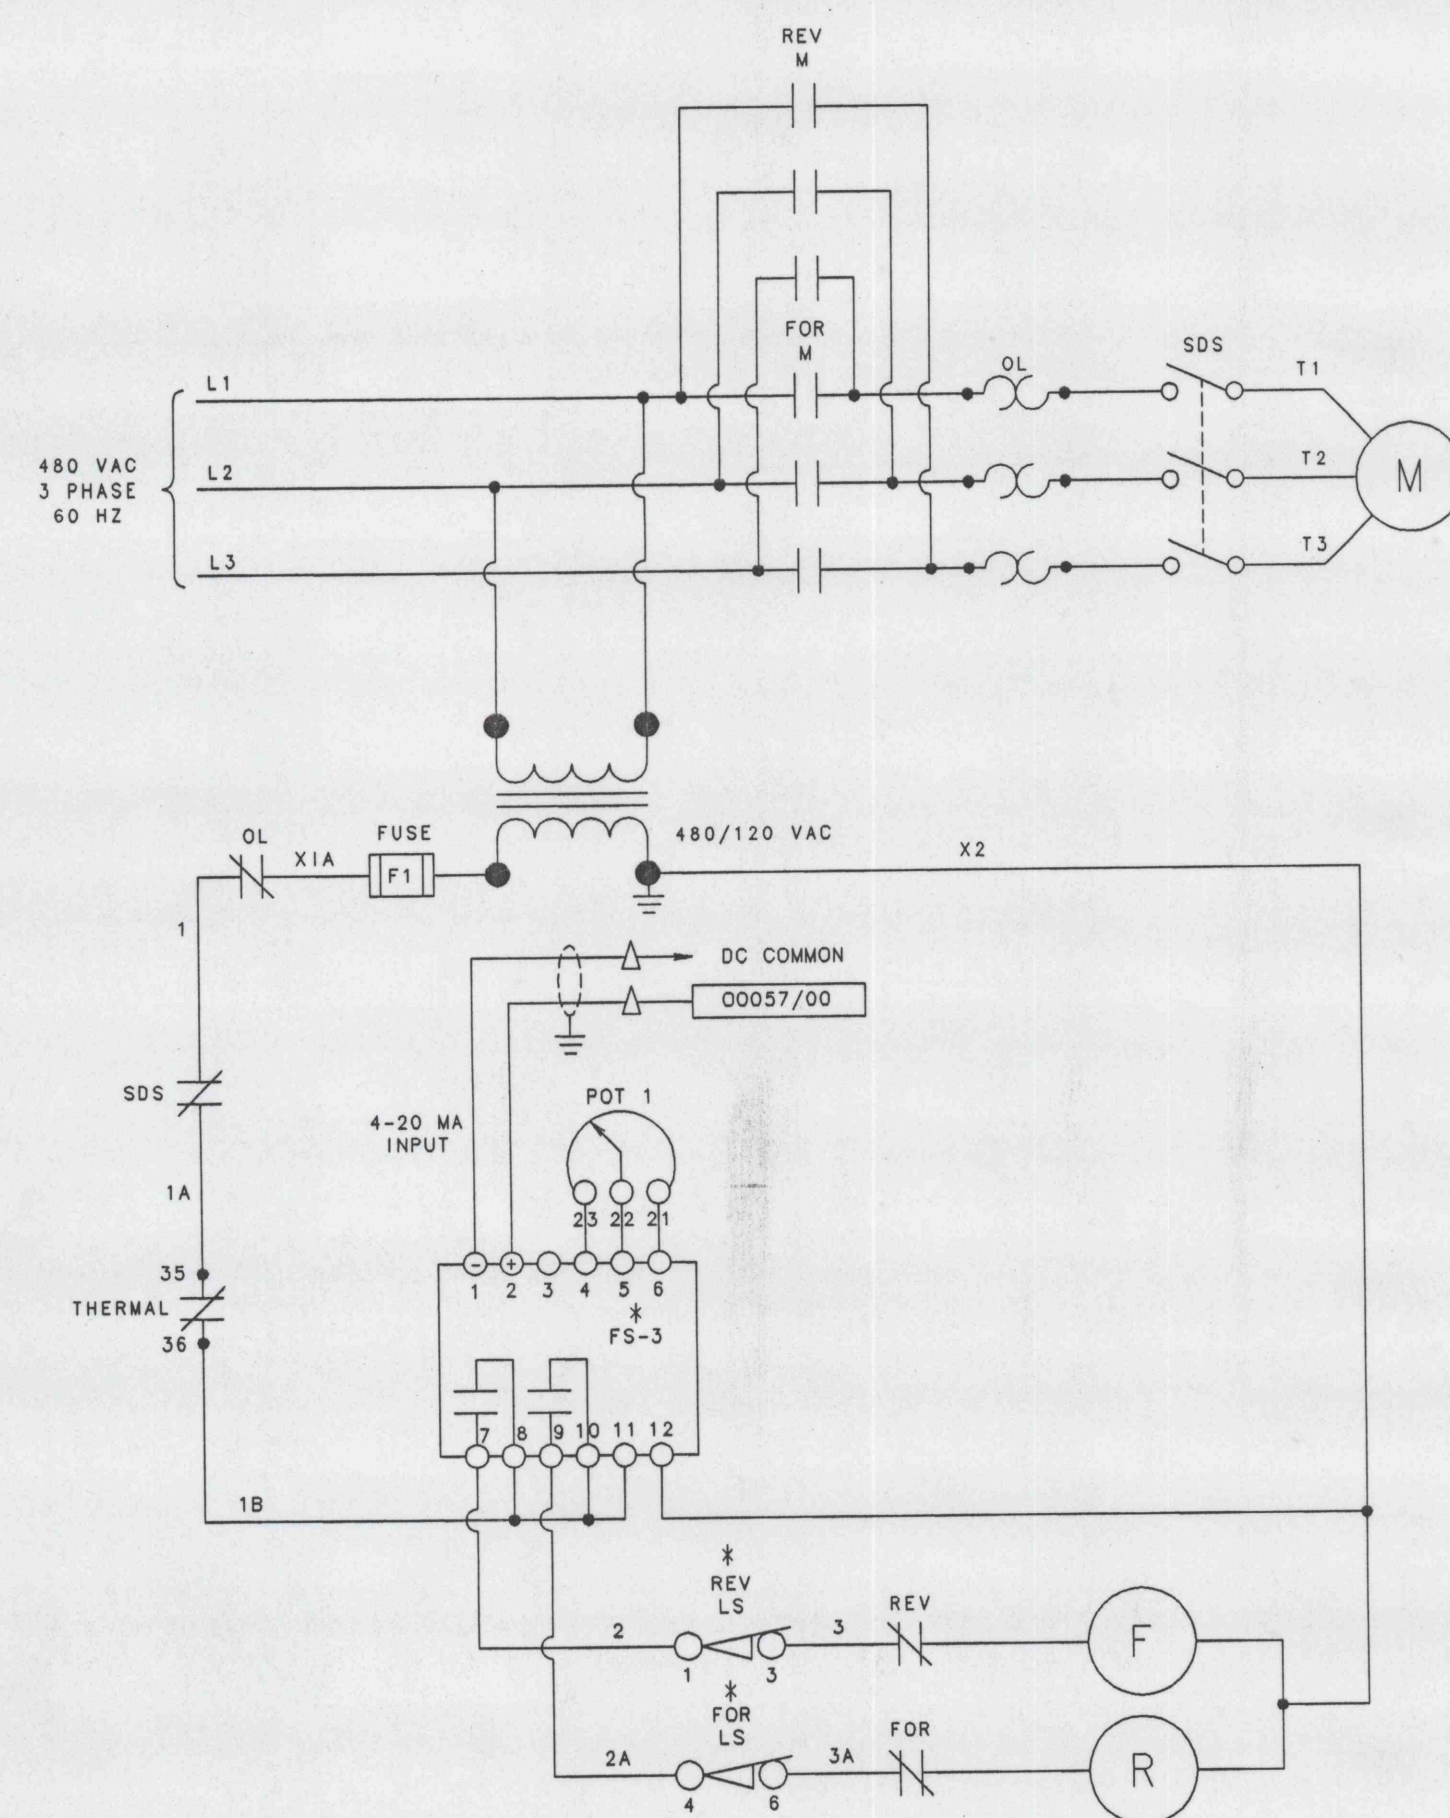


UNIT	DESCRIPTION	HP	MCC
121AB	RACO GATE		

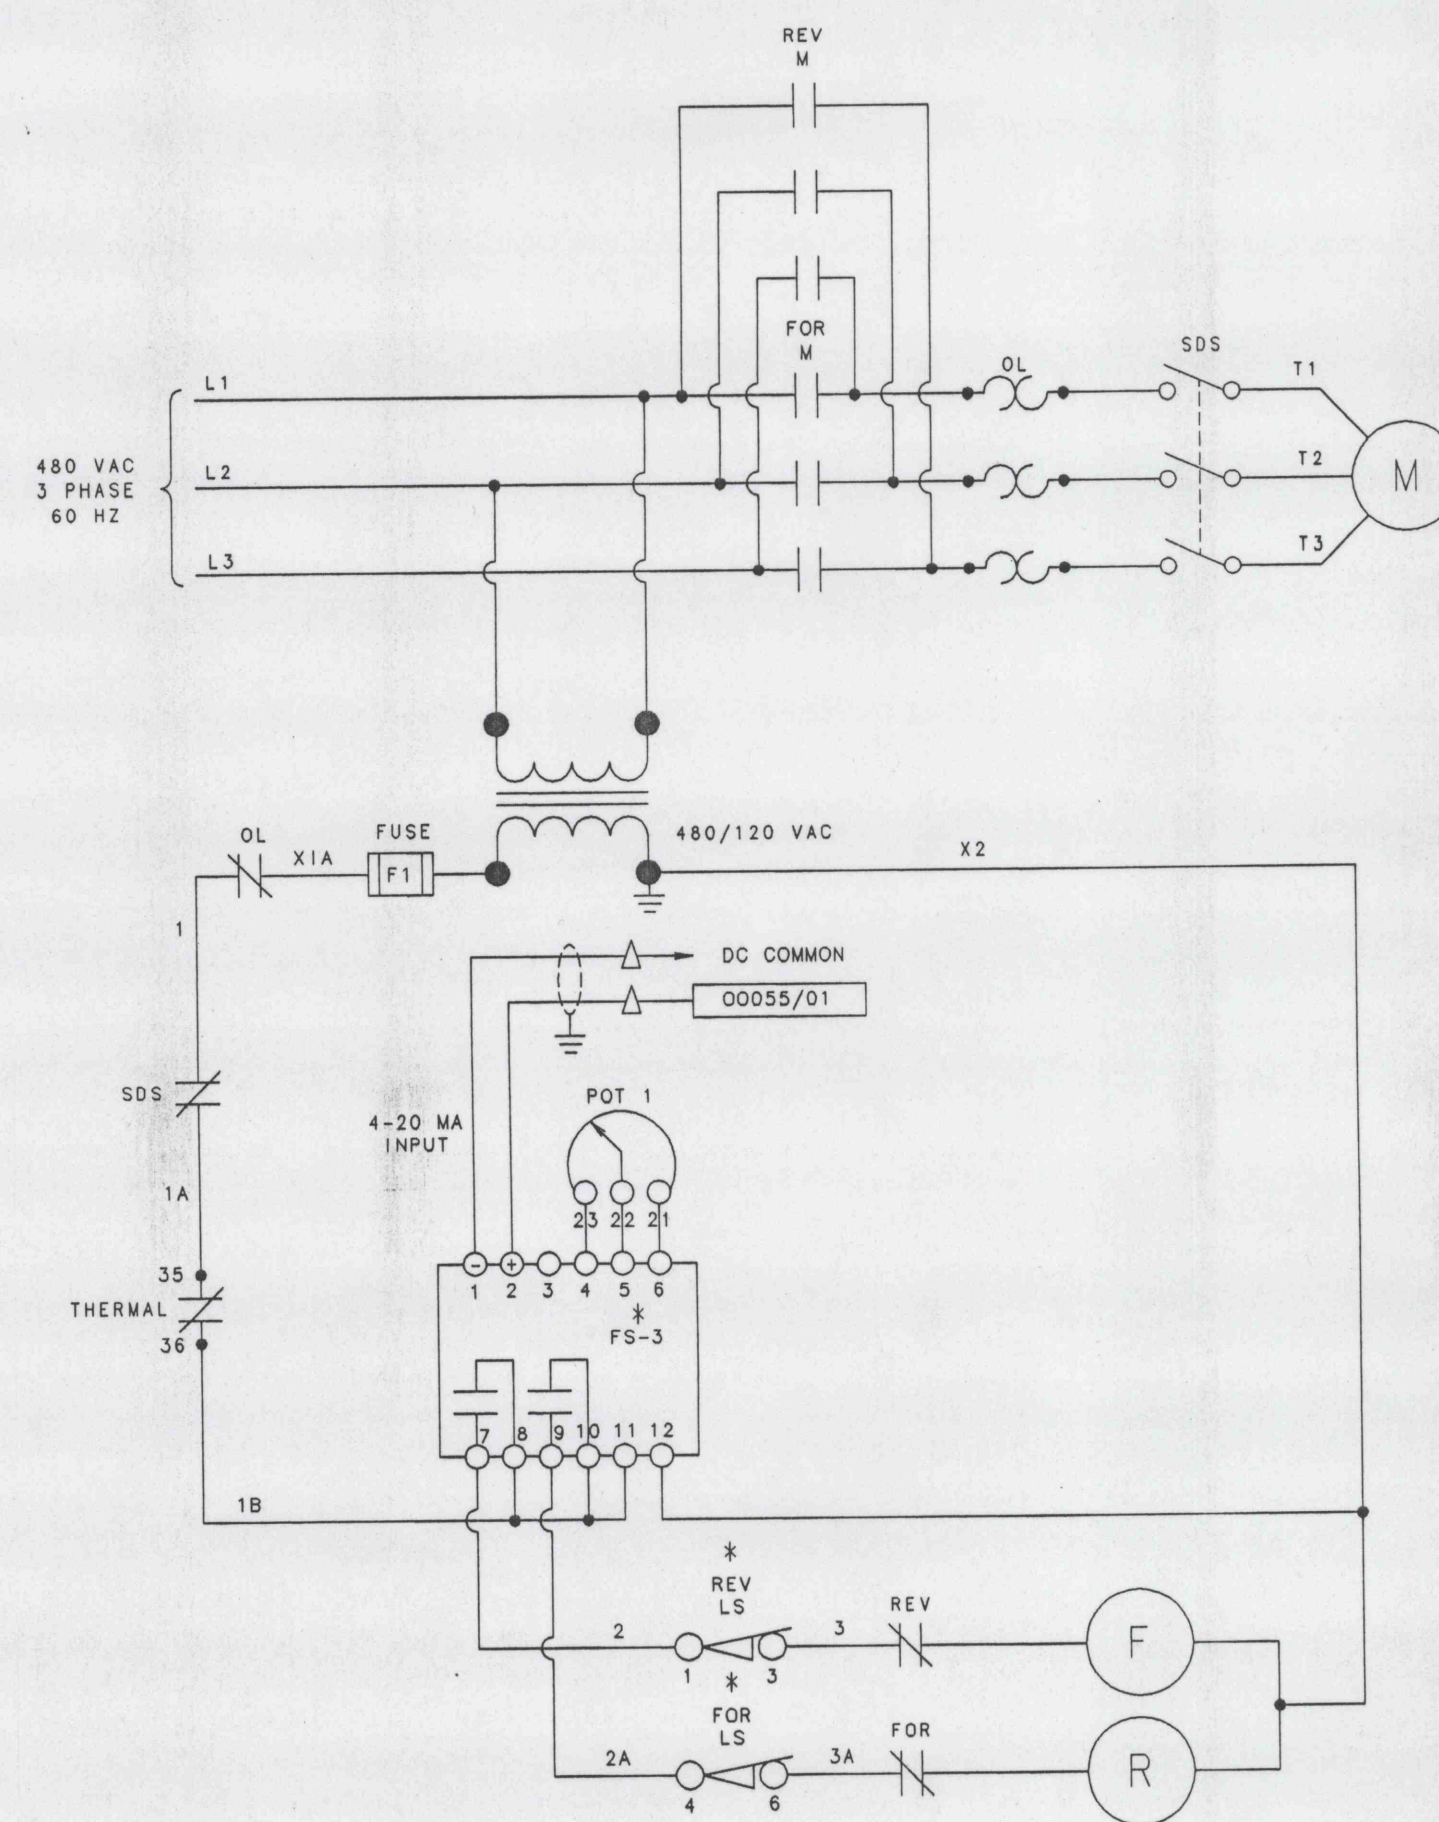

UNIT	DESCRIPTION	HP	MCC
107AB	RACO GATE		

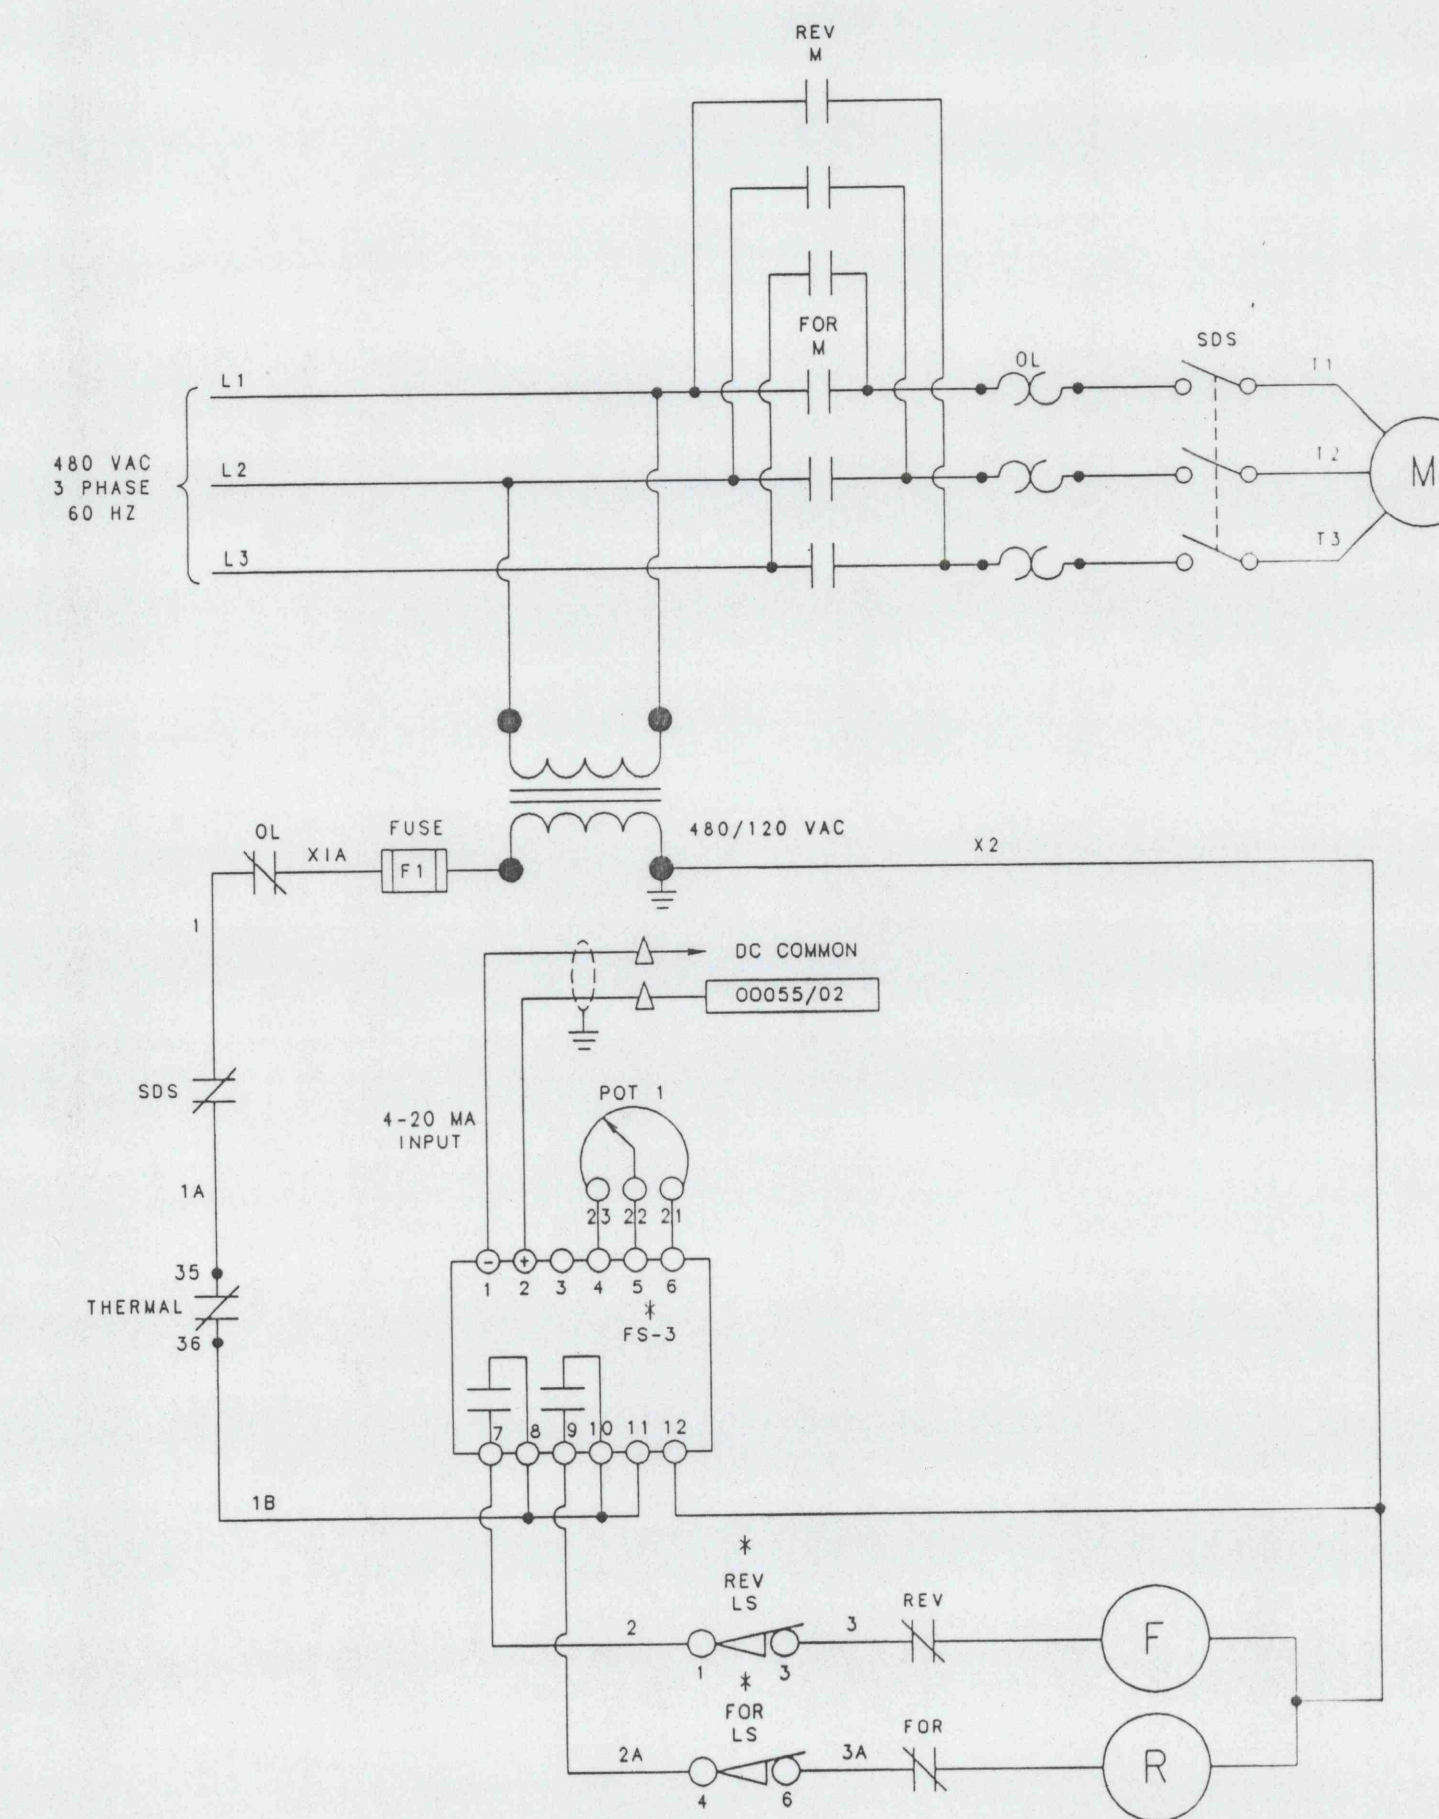

UNIT	DESCRIPTION	HP	MCC
107BB	RACO GATE		

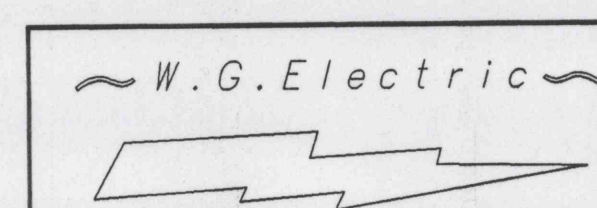

REVISION	DESCRIPTION	MADE BY	DATE	CHECKED BY	DATE	DRAWN BY	DATE	PROJECT	SCALE	PROJECT NO.
1	ADD *	RAH	11/17/95			RAH	02/22/95	ROCHESTER & PITTSBURGH COAL COMPANY.	NONE	93-123
								KEYSTONE COAL MINING CORP.		
								PREPARATION PLANT MODIFICATIONS		
								ELECTRICAL SCHEMATIC		

DRAWING NO.	FILE NO.
EL-16	93-123-EL16

IMAPS 16630